
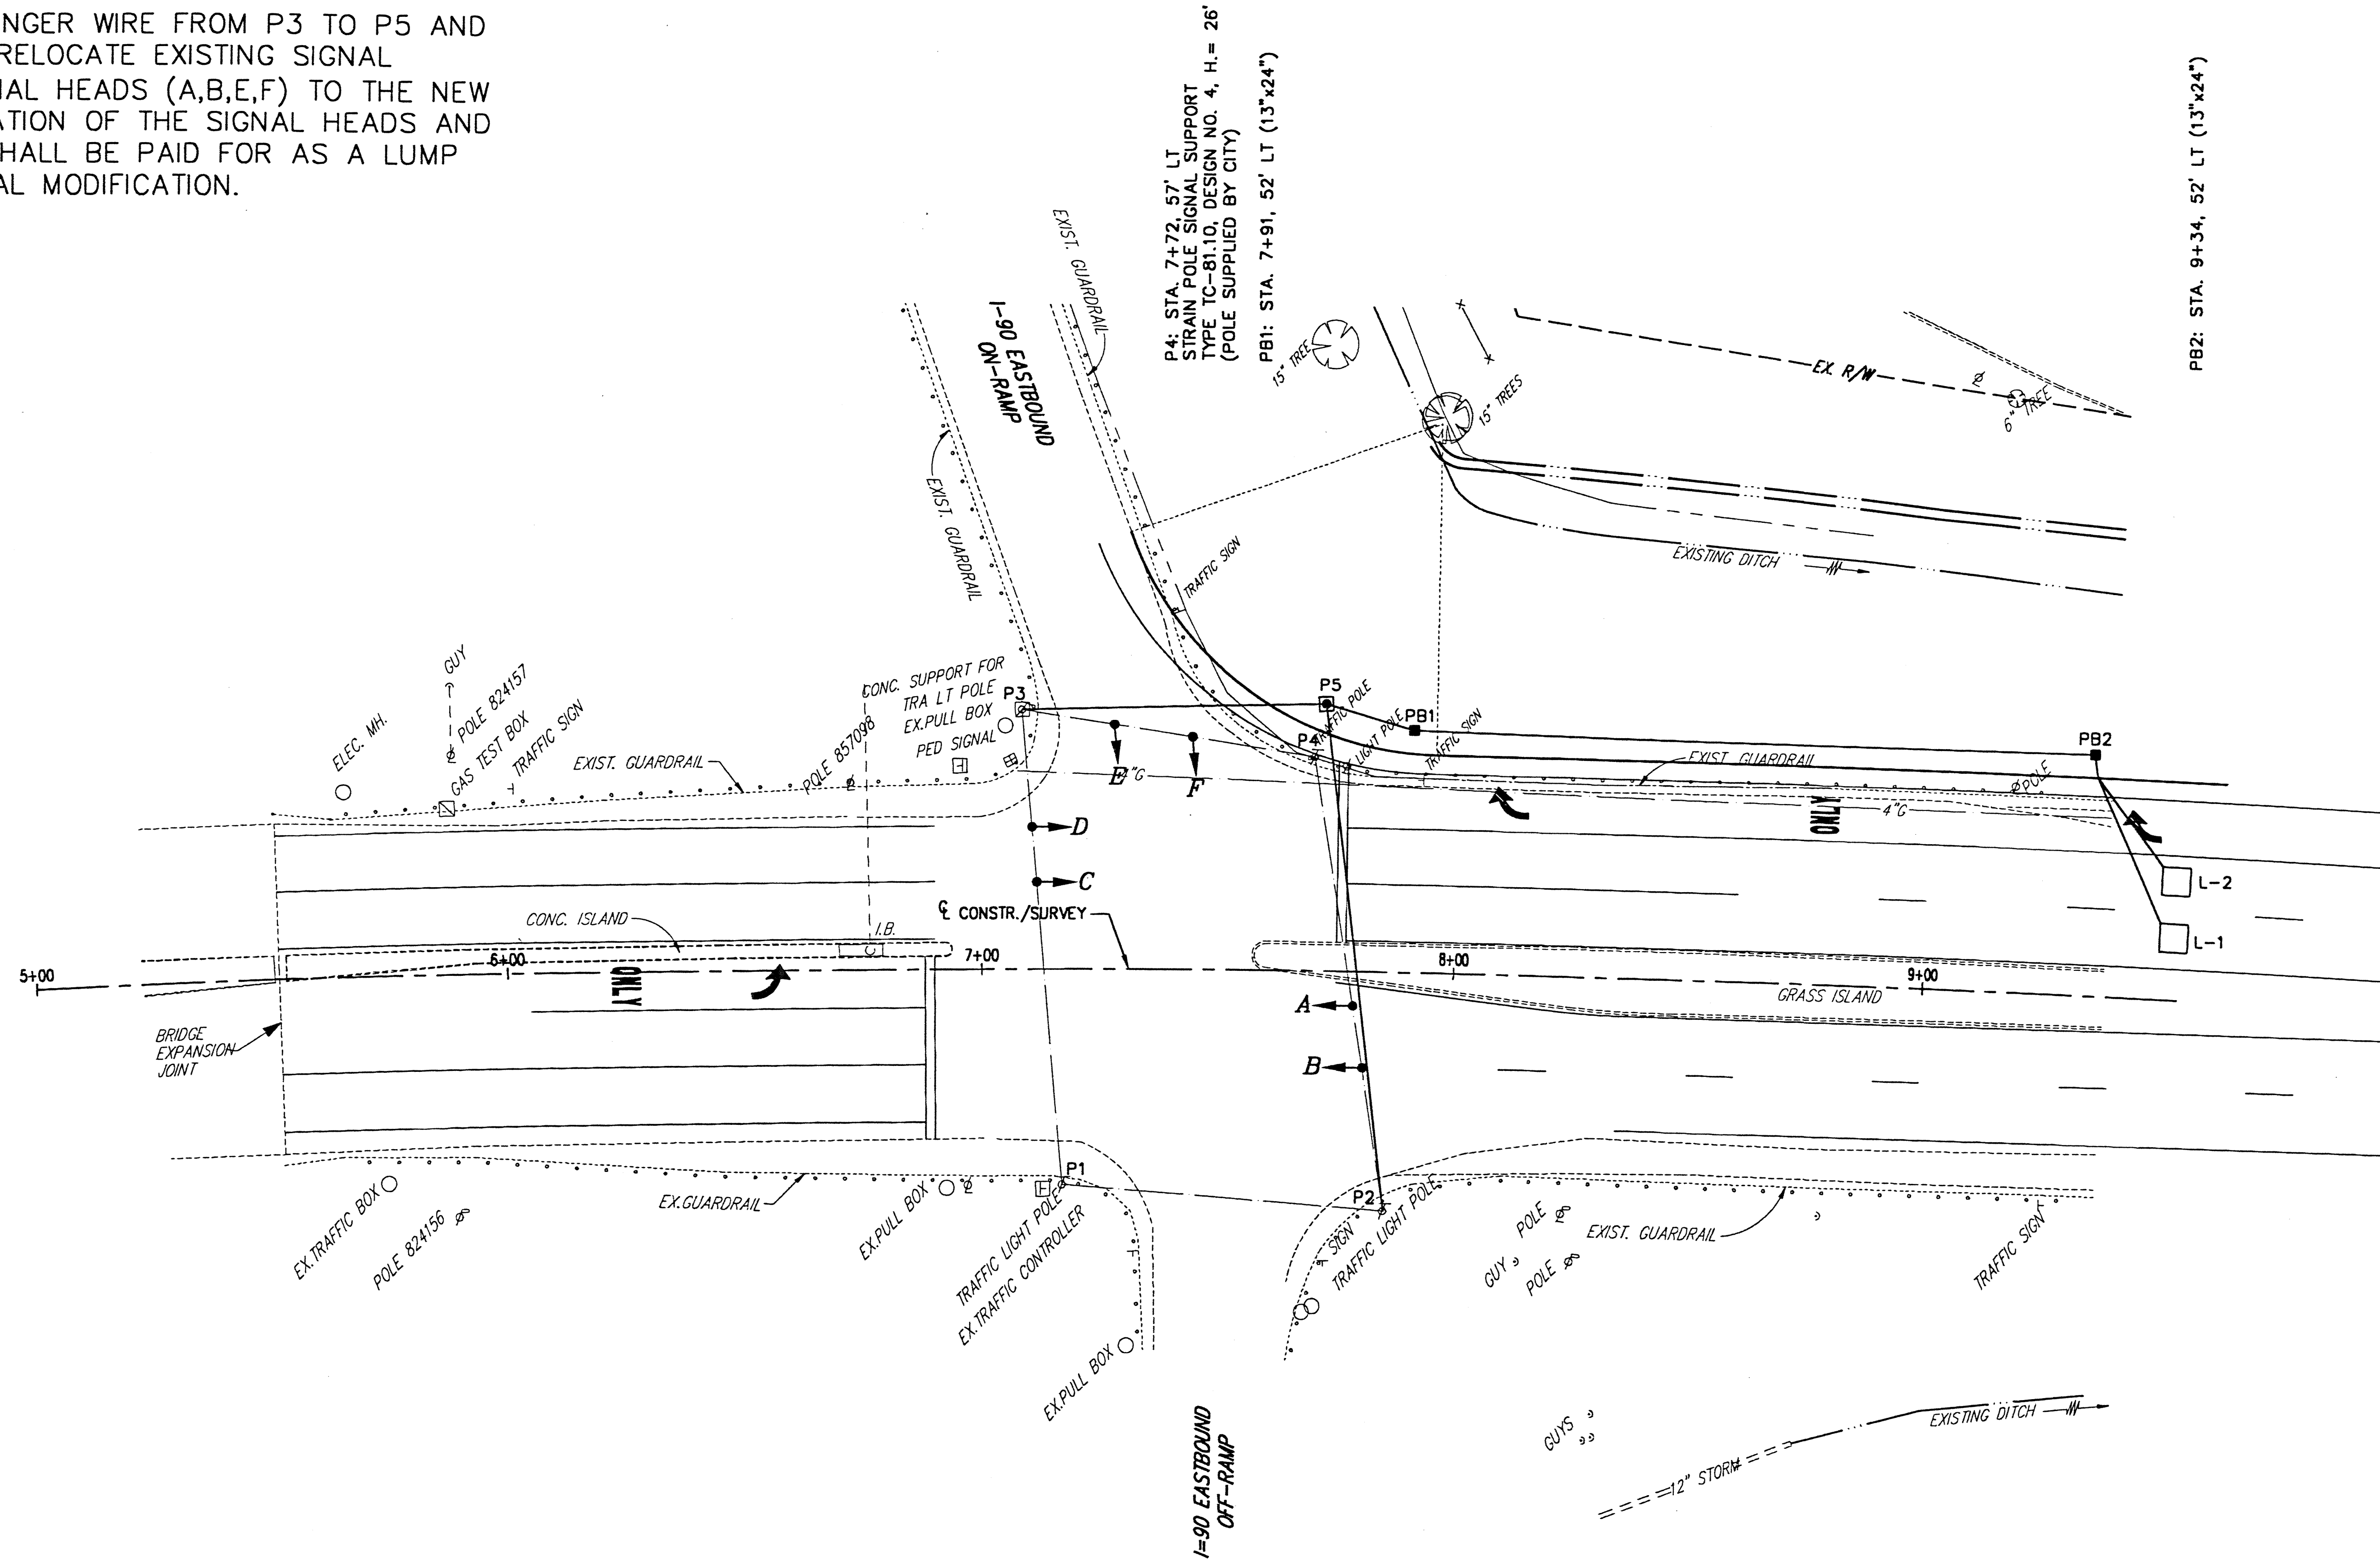


RUN NEW MESSENGER WIRE FROM P3 TO P5 AND P2 TO P5 AND RELOCATE EXISTING SIGNAL CABLE AND SIGNAL HEADS (A,B,E,F) TO THE NEW SPANS. RELOCATION OF THE SIGNAL HEADS AND SIGNAL CABLE SHALL BE PAID FOR AS A LUMP SUM ITEM: SIGNAL MODIFICATION.

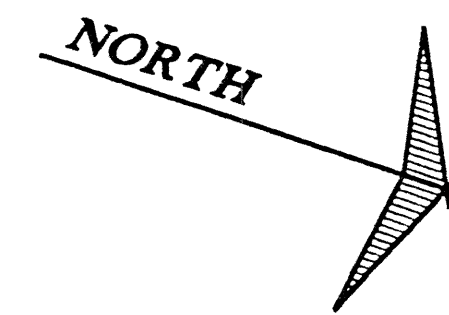

P4: STA. 7+72, 57' LT
STRAIN POLE SIGNAL SUPPORT
TYPE TC-81.10, DESIGN NO. 4, H. = 26'
(POLE SUPPLIED BY CITY)

PB1: STA. 7+91, 52' LT (13"x24")

PB2: STA. 9+34, 52' LT (13"x24")

NOTE: EXISTING SIGNAL TIMING AND PHASING SETTINGS SHALL BE MAINTAINED IN THE EXISTING CONTROLLER.

COPYRIGHT 08-08-00 CT CONSULTANTS, INC. H:\2000\00123\DWG\00123TC4.DWG - PLOT SCALE = 1:20 (PLOT 1)



REV. NO.	DESCRIPTION	DATE	BY	CHK'D.

**STATE ROUTE 84
INTERIM WIDENING & RESURFACING
IMPROVEMENTS**
CITY OF MENTOR, LAKE COUNTY, OHIO

DATE: JULY, 2000
DRAWN BY: J.J.C./T.E.B.
CHECKED BY: C.C.H./A.E.P.
APPROVED BY: C.C.H./M.M.H.
F.B. No. PG.

**SIGNALIZATION PLAN
S.R. 306/I-90 RAMP INTERSECTION**

SCALE	
HOR.	1" = 20'
VERT.	--
CONTRACT No.	
00123	
SHEET NO.	OF
65	74