

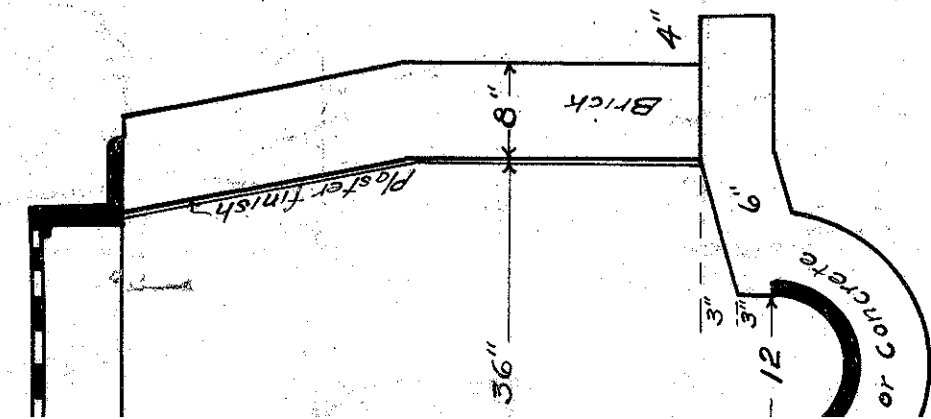


PROFILE OF SEWER EAST OF BANK ST.
All drain tile intercepted to be cut into sewer.

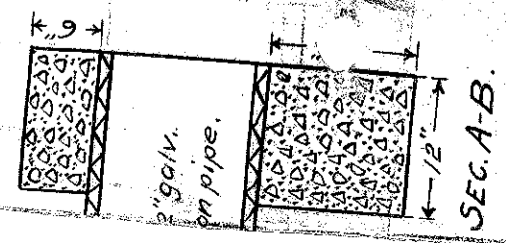

SECTION MANHOLE.

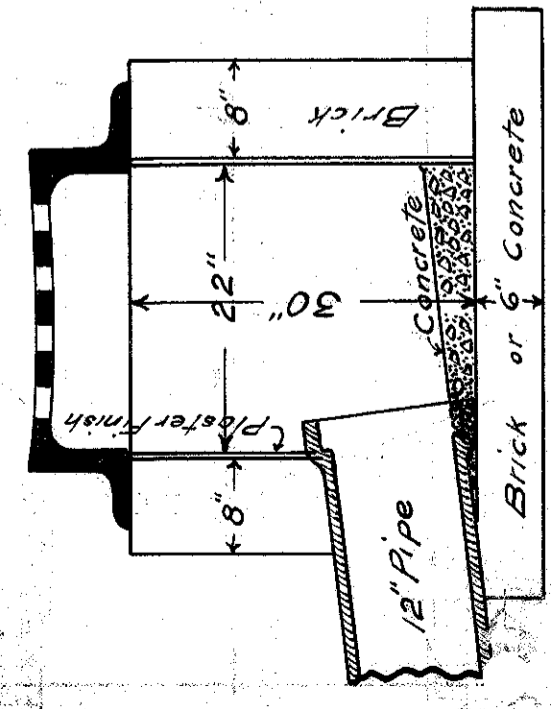

SECTION THRU STANDARD INLET BASIN
Scale 3/4" = 1 Ft.