
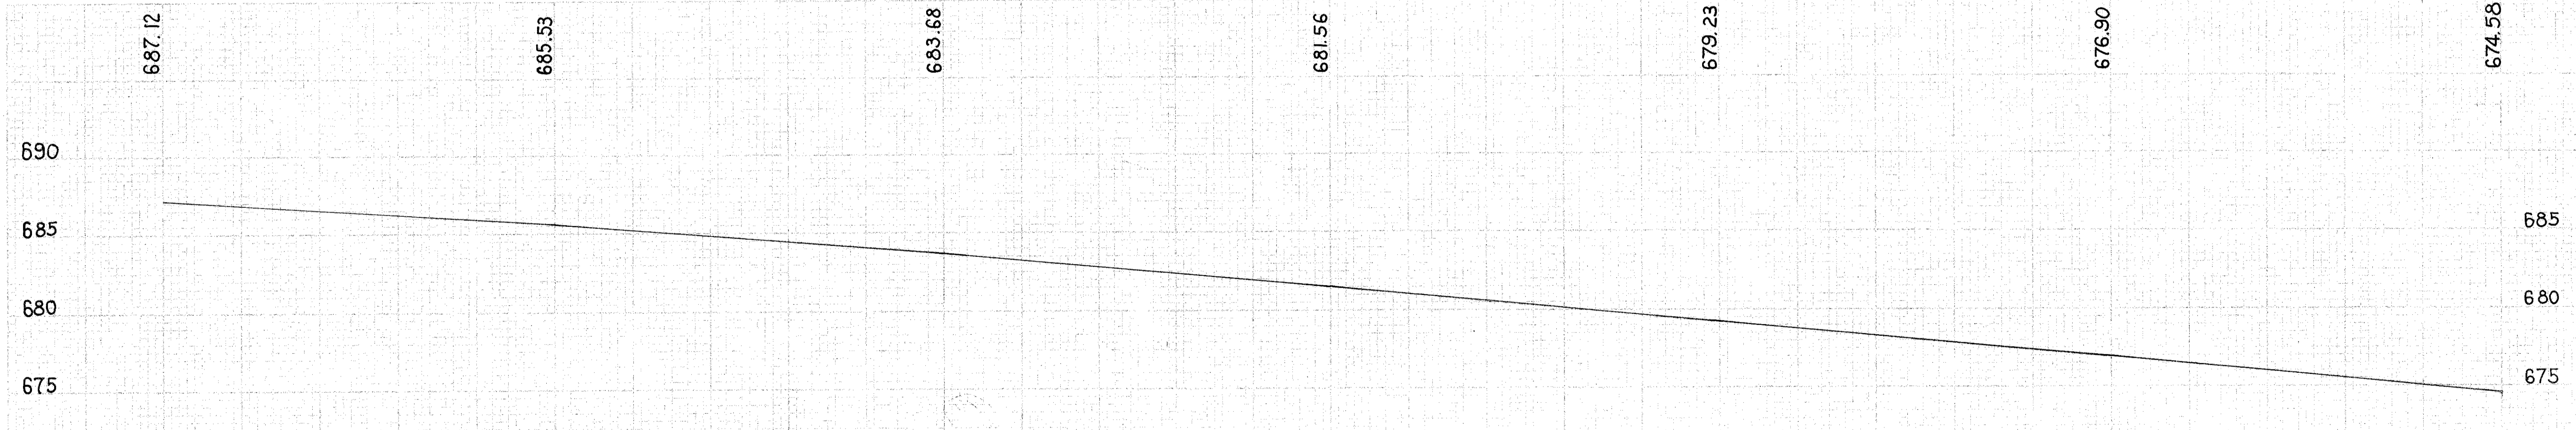


For note pertaining to shims welded to existing piles, see sheet 6.

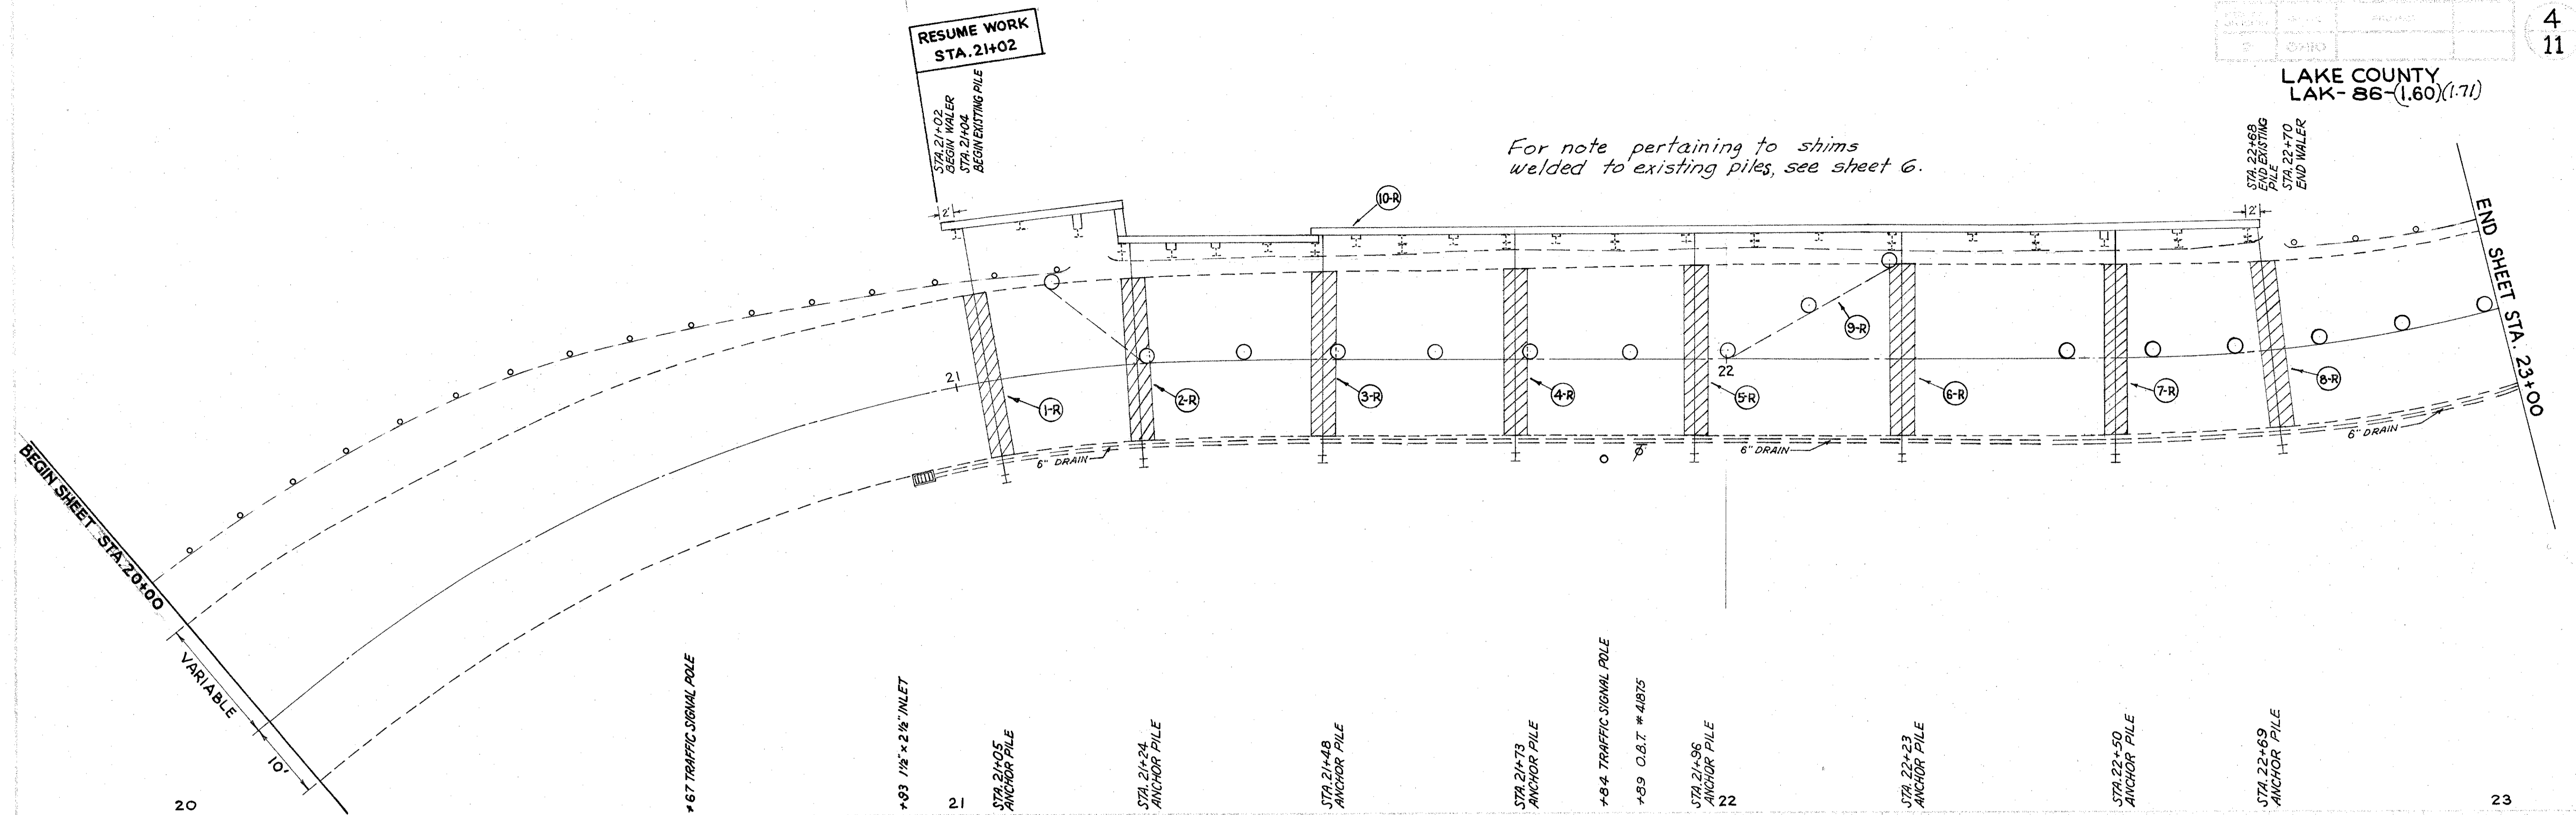

ROADWAY AND PAVEMENT															
REF NO.	LOCATION STA.		SIDE	202	202	203	305	203		310	402	404	407	307	513
	FROM	TO		EXISTING PAYMENT REMOVED	GUARD RAIL REMOVED AND STORED	EMBANKMENT	CONCRETE BASE	EXCAVATION		SUBBASE GRADING	ASPHALT CONCRETE	ASPHALT CONCRETE	TACK COAT	STEEL PILES	STRUCT. STEEL
	SQ. YD.	LIN. FT.		SQ. YD.	SQ. YD.	CU. YD.	CU. YD.	CU. YD.	CU. YD.	CU. YD.	CU. YD.	CU. YD.	GAL.	LIN. FT.	LBS.
1-R	21+05		R.&L.	6.0		8.8	7.3	10.4		0.8	0.3	0.2	1.1	2.0	121.7
2-R	21+24		R.&L.	6.0		7.7	7.3	9.3		0.8	0.3	0.2	1.1	1.8	104.8
3-R	21+48		R.&L.	6.0		7.7	7.3	9.3		0.8	0.3	0.2	1.1	1.7	104.8
4-R	21+73		R.&L.	6.0		8.6	7.3	10.0		0.8	0.3	0.2	1.1	1.6	108.2
5-R	21+96		R.&L.	6.0		7.2	7.3	8.8		0.8	0.3	0.2	1.1	1.5	104.8
6-R	22+23		R.&L.	6.0		7.5	7.3	9.1		0.8	0.3	0.2	1.1	1.5	104.8
7-R	22+50		R.&L.	6.0		7.5	7.3	9.2		0.8	0.3	0.2	1.1	1.4	104.8
8-R	22+69		R.&L.	6.0		7.7	7.3	9.4		0.8	0.3	0.2	1.1	1.4	108.2
9-R	21+14	22+22	LT.		105										
10-R	21+02	22+20	LT.					6.3							89040
TOTALS				48	105	63	59	82		6.4	2.4	1.6	8.8	129	9766