


SEEDING	
END WIDTH	SG. YDS.
17	
5	
0	

5	CMIO	
---	------	--

21
36

LAKE COUNTY
LAK-86-2.23

CALC. DATE 5-10-83
CHKD. DATE 10-19-83

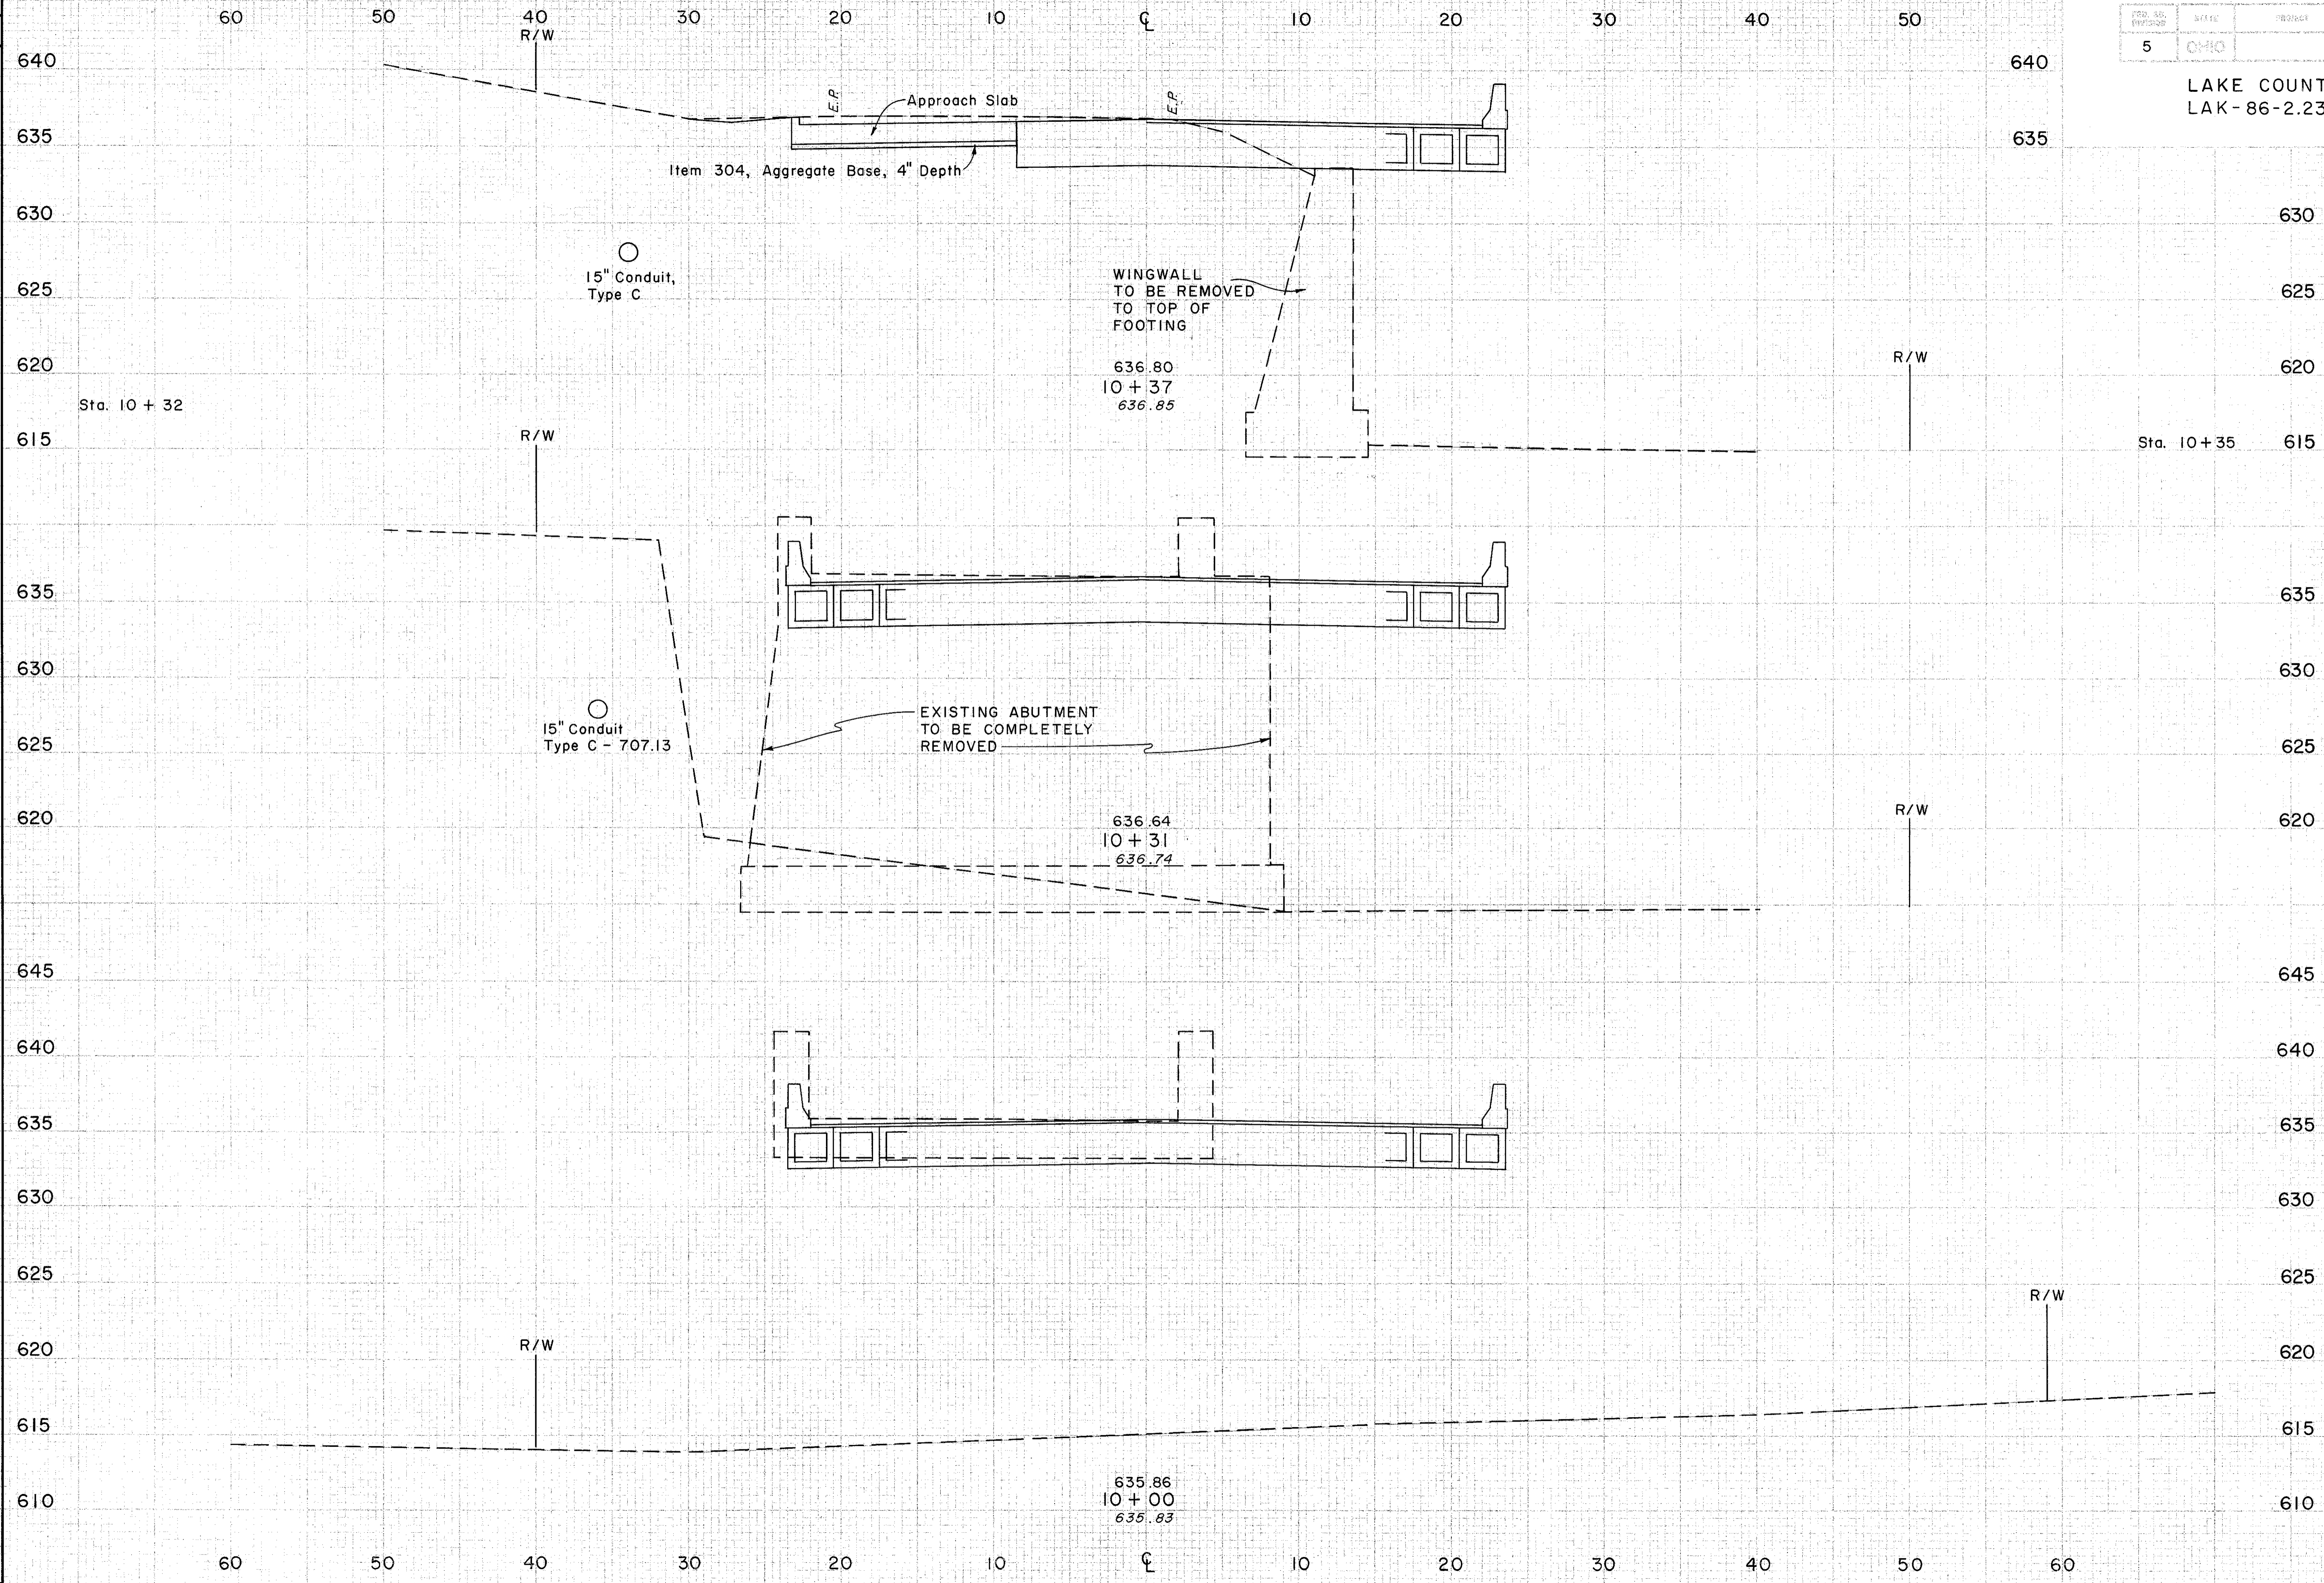

ELEVATION	END AREA		VOLUME	
	CUT	FILL	CUT	FILL
640				
635				
630	31	0		
625			1	0
620				
615	0	0		
610				