


SEEDING
END WIDTH SQ. YDS.

FOR THE DISTRICT OF OHIO
5 OHIO PROJECT
22
36

LAKE COUNTY
LAK-86-2.23

CALC. 088
DATE 9-10-89
CHKD. [Signature]
DATE 10-19-89

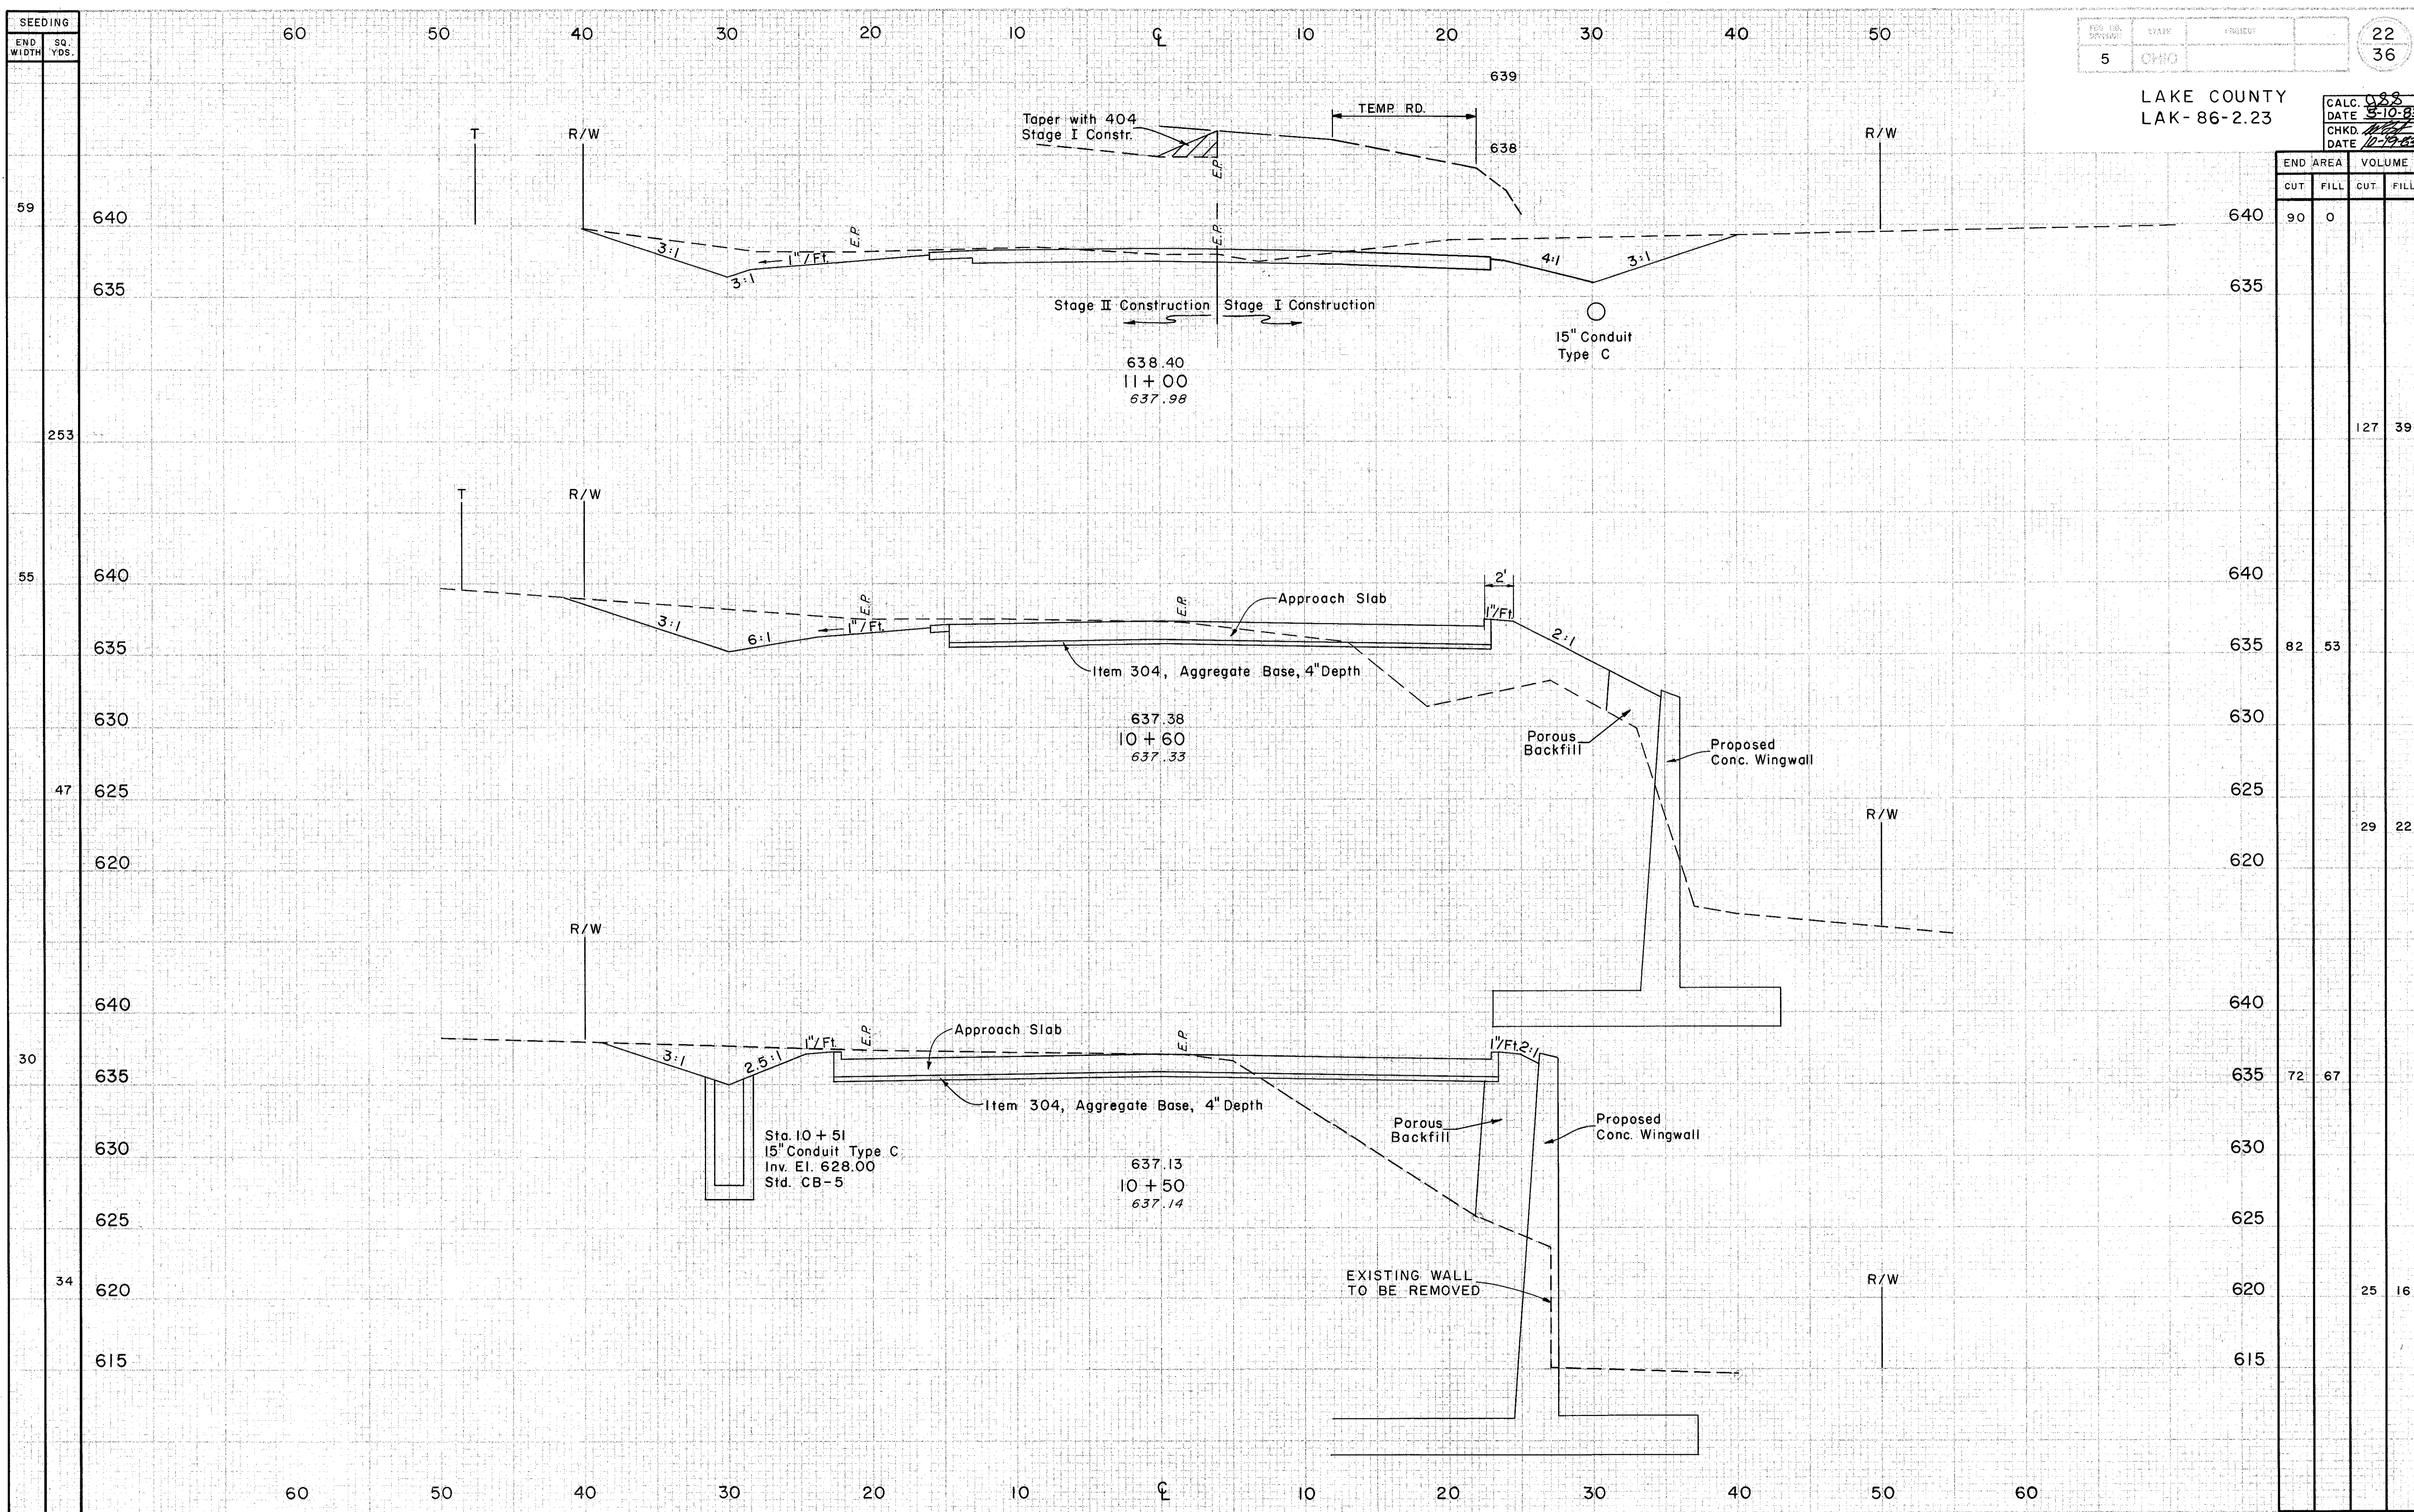

END AREA		VOLUME	
CUT	FILL	CUT	FILL
90	0		
		127	39
82	53		
		29	22
72	67		
		25	16