


FED. RD. DIST. NO.	STATE	PROJECT	FISCAL YEAR
10	OHIO		1940

5
10

Painesville-Warren Road
S.H. 153 Sec. H & F (Pt.)
Lake County

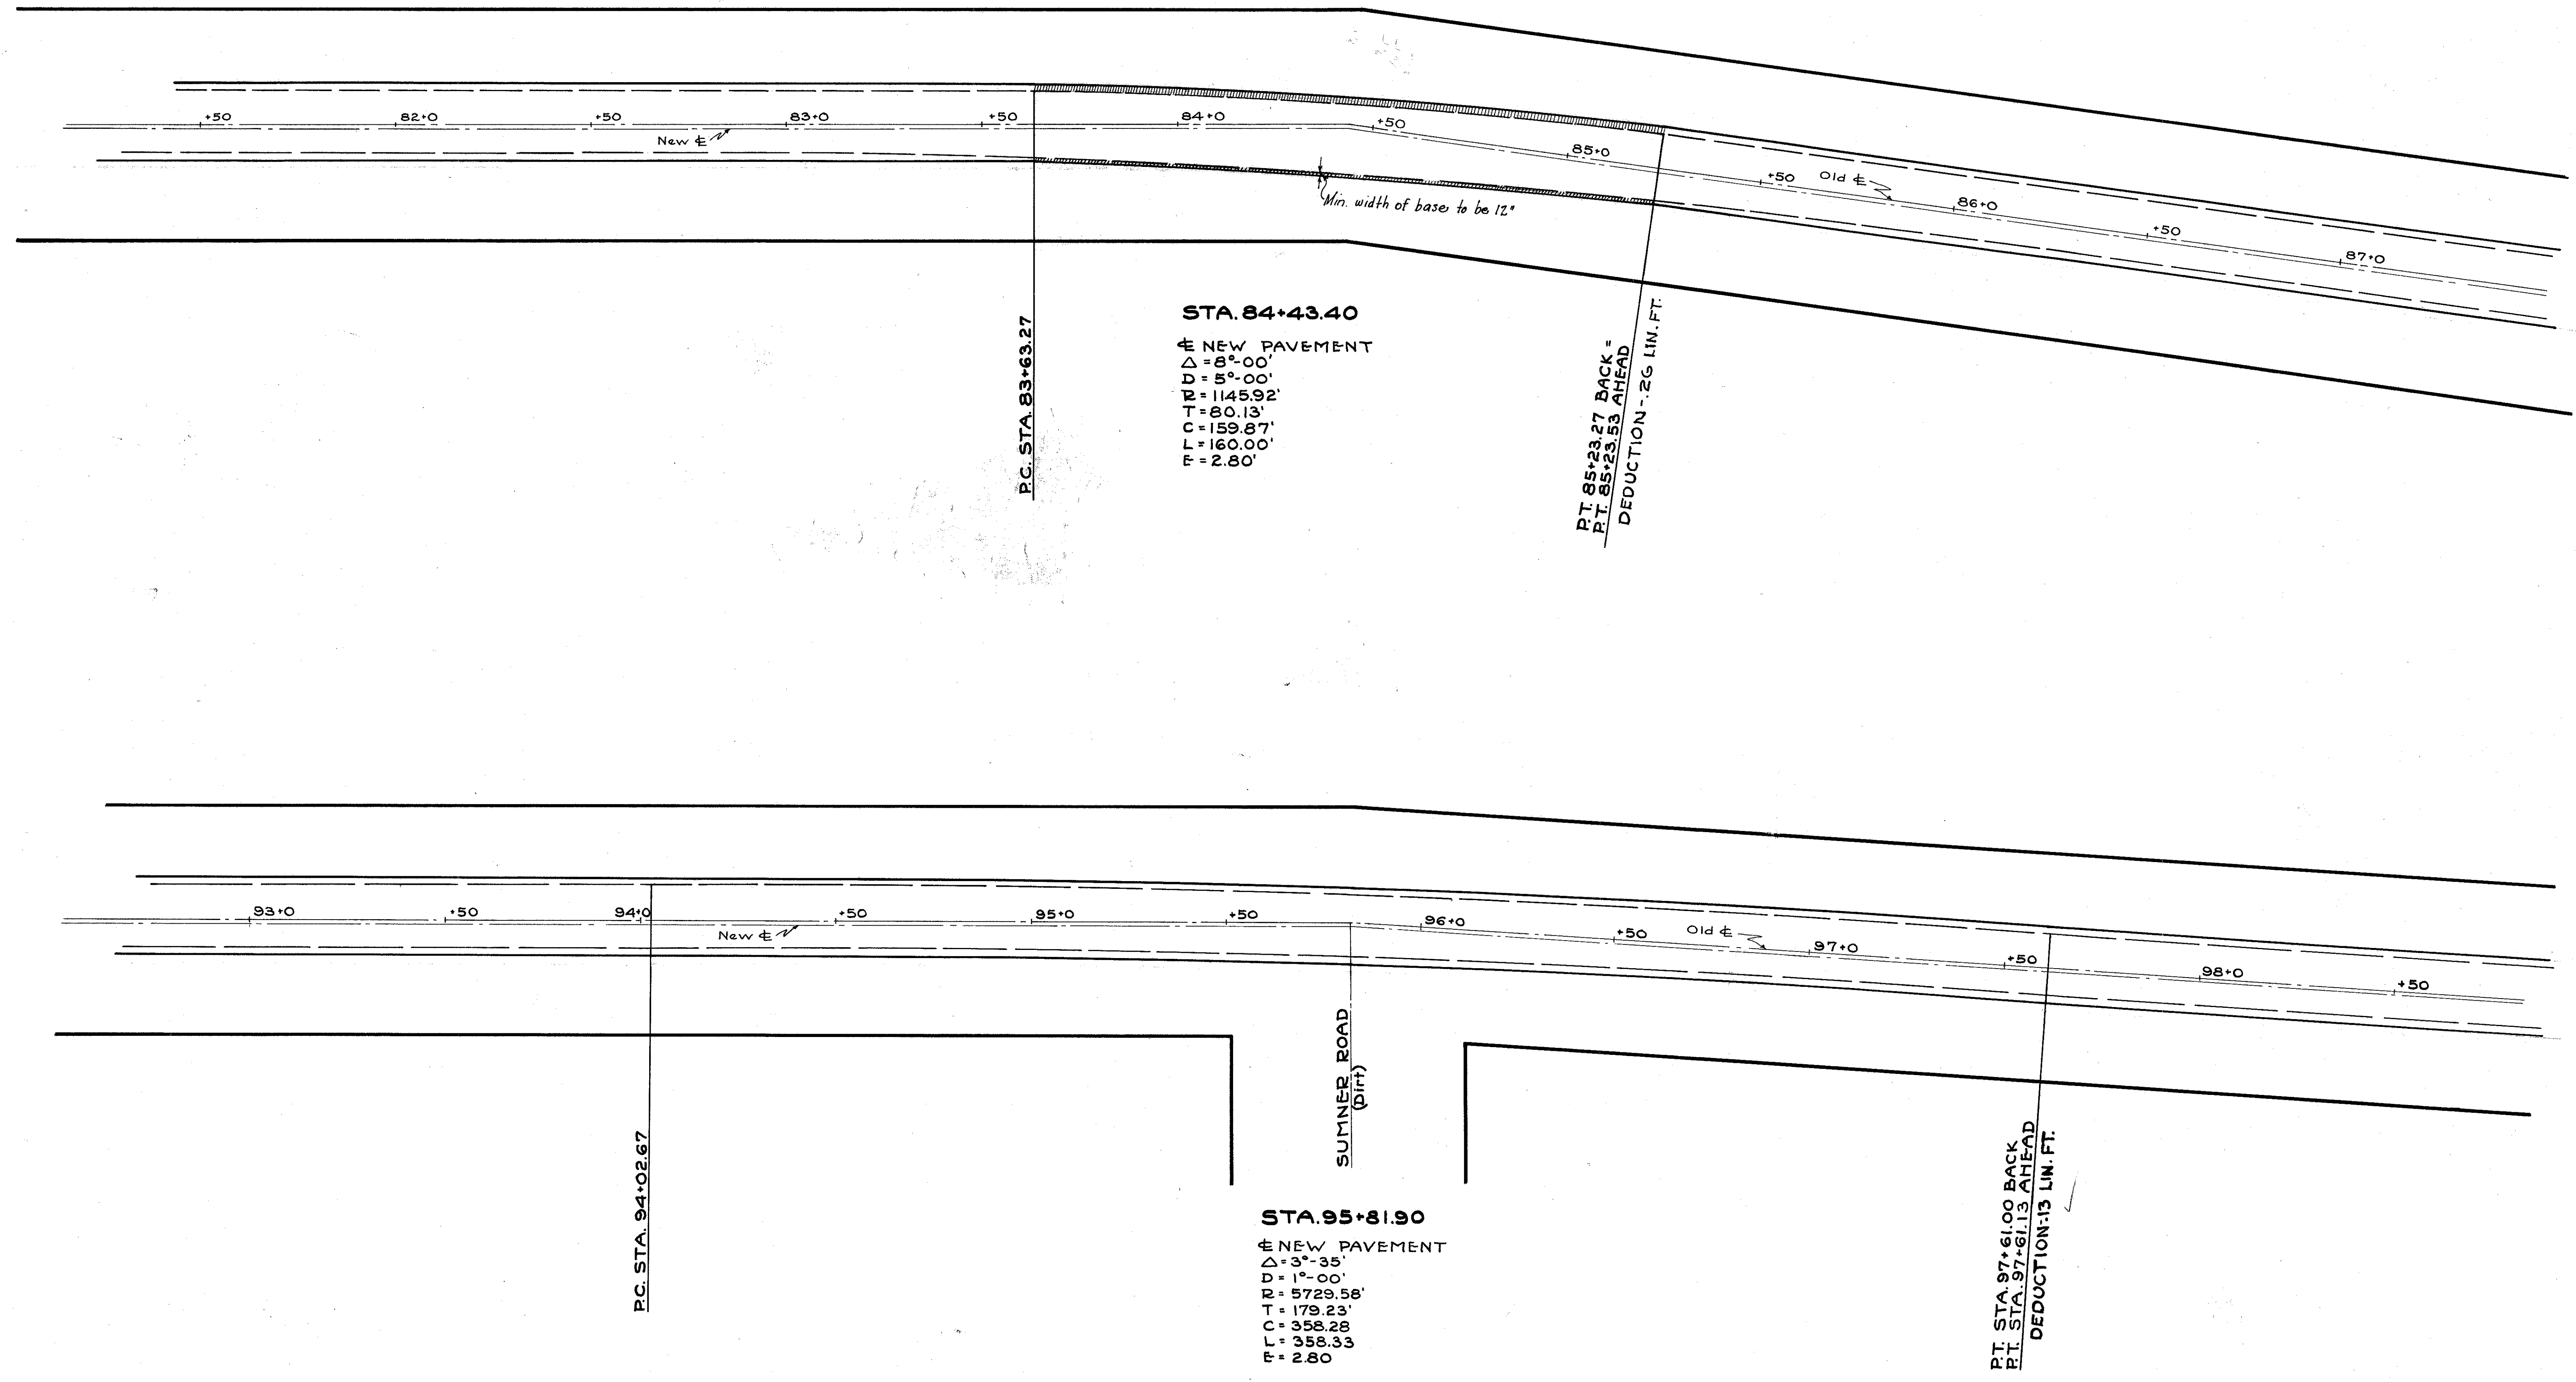

PC STA. 83+63.27

STA. 84+43.40
 ☒ NEW PAVEMENT
 $\Delta = 8^{\circ}-00'$
 $D = 5^{\circ}-00'$
 $R = 1145.92'$
 $T = 80.13'$
 $C = 159.87'$
 $L = 160.00'$
 $E = 2.80'$

PT. 85+23.27 BACK =
 PT. 85+23.53 AHEAD
 DEDUCTION = .26 LIN. FT.

SUMNER ROAD
(Dirt)

PC STA. 94+02.67

STA. 95+81.90
 ☒ NEW PAVEMENT
 $\Delta = 3^{\circ}-35'$
 $D = 1^{\circ}-00'$
 $R = 5729.56'$
 $T = 179.23'$
 $C = 358.28'$
 $L = 358.33'$
 $E = 2.80'$

PT. STA. 97+61.00 BACK
 PT. STA. 97+61.13 AHEAD
 DEDUCTION = .13 LIN. FT.