


59 60 61 62 63 64 65 66 67 68 69 70 71 72 73 74 75 76 77 78 79 80 81 82 83 84 85 86 87 88 89 90 91 92 93 94

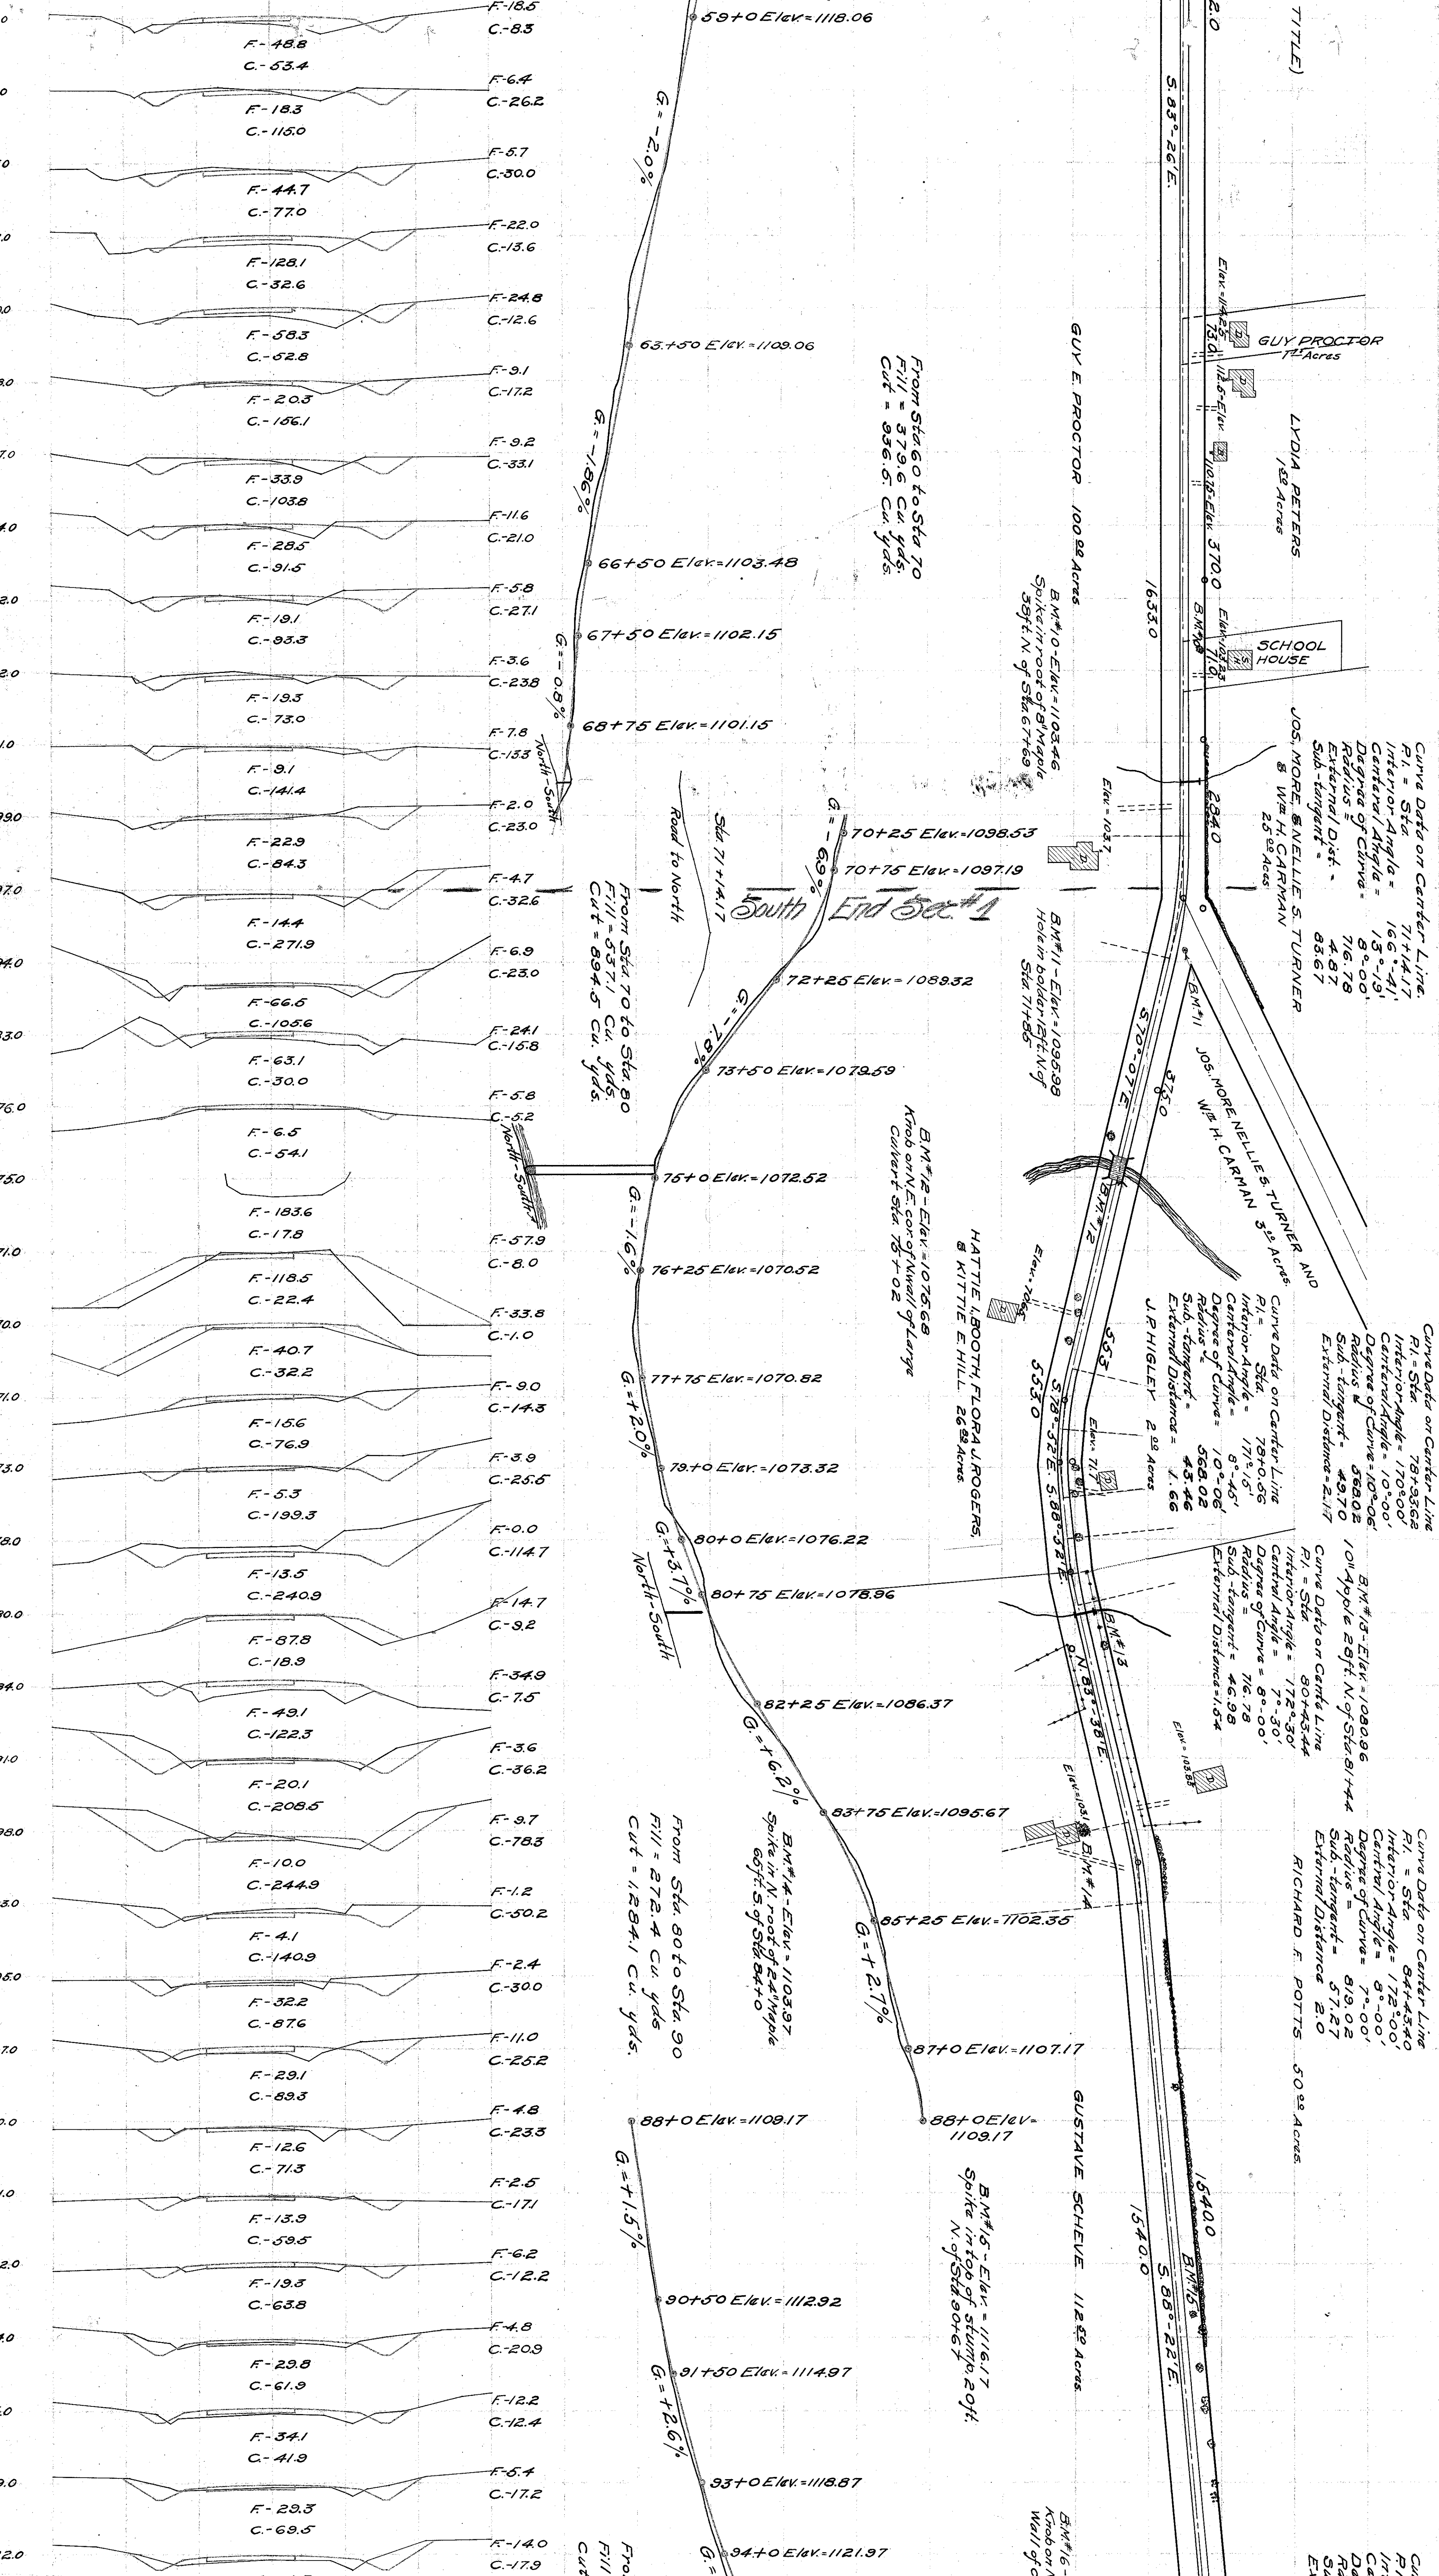

Curve Data on Center Line

P.I. = Sta	71+14.17
Interior Angle =	166°-41'
Central Angle =	10°-00'
Radius =	8°-00'
External Dist. =	4.87
Sub-tangent =	93.67

Curve Data on Center Line

P.I. = Sta	78+33.68
Interior Angle =	170°-00'
Central Angle =	10°-00'
Radius =	588.02
External Dist. =	2.17

Curve Data on Center Line

P.I. = Sta	84+43.40
Interior Angle =	172°-00'
Central Angle =	9°-00'
Radius =	813.02
External Dist. =	2.0

Curve Data on Center Line

P.I. = Sta	88+43.44
Interior Angle =	172°-30'
Central Angle =	9°-00'
Radius =	716.78
External Dist. =	1.54

From Sta 60 to Sta 70
Fill = 379.6 Cu. Yds.
Cut = 936.5 Cu. Yds.

From Sta 70 to Sta 80
Fill = 537.1 Cu. Yds.
Cut = 894.5 Cu. Yds.

From Sta 80 to Sta 90
Fill = 272.4 Cu. Yds.
Cut = 1284.1 Cu. Yds.

From Sta 90 to Sta 94
Fill = 100.0 Cu. Yds.
Cut = 1100.0 Cu. Yds.

GUY PROCTOR 17 Acres

LYDIA PETERS 18 Acres

SCHOOL HOUSE

JOS. MORE, NELLIE S. TURNER & Wm. H. CARMAN 25 Acres

JOS. MORE, NELLIE S. TURNER & Wm. H. CARMAN 37 Acres

HATTIE L. BOOTH, FLORA J. ROGERS, & KITTIE E. HILL 26 Acres

RICHARD F. POTTS 50 Acres

GUSTAVE SCHEVE 112 Acres