


FED. RD. DIVISION	STATE	PROJECT
2	OHIO	

5  
6

LAKE COUNTY  
LAK-90-1.71

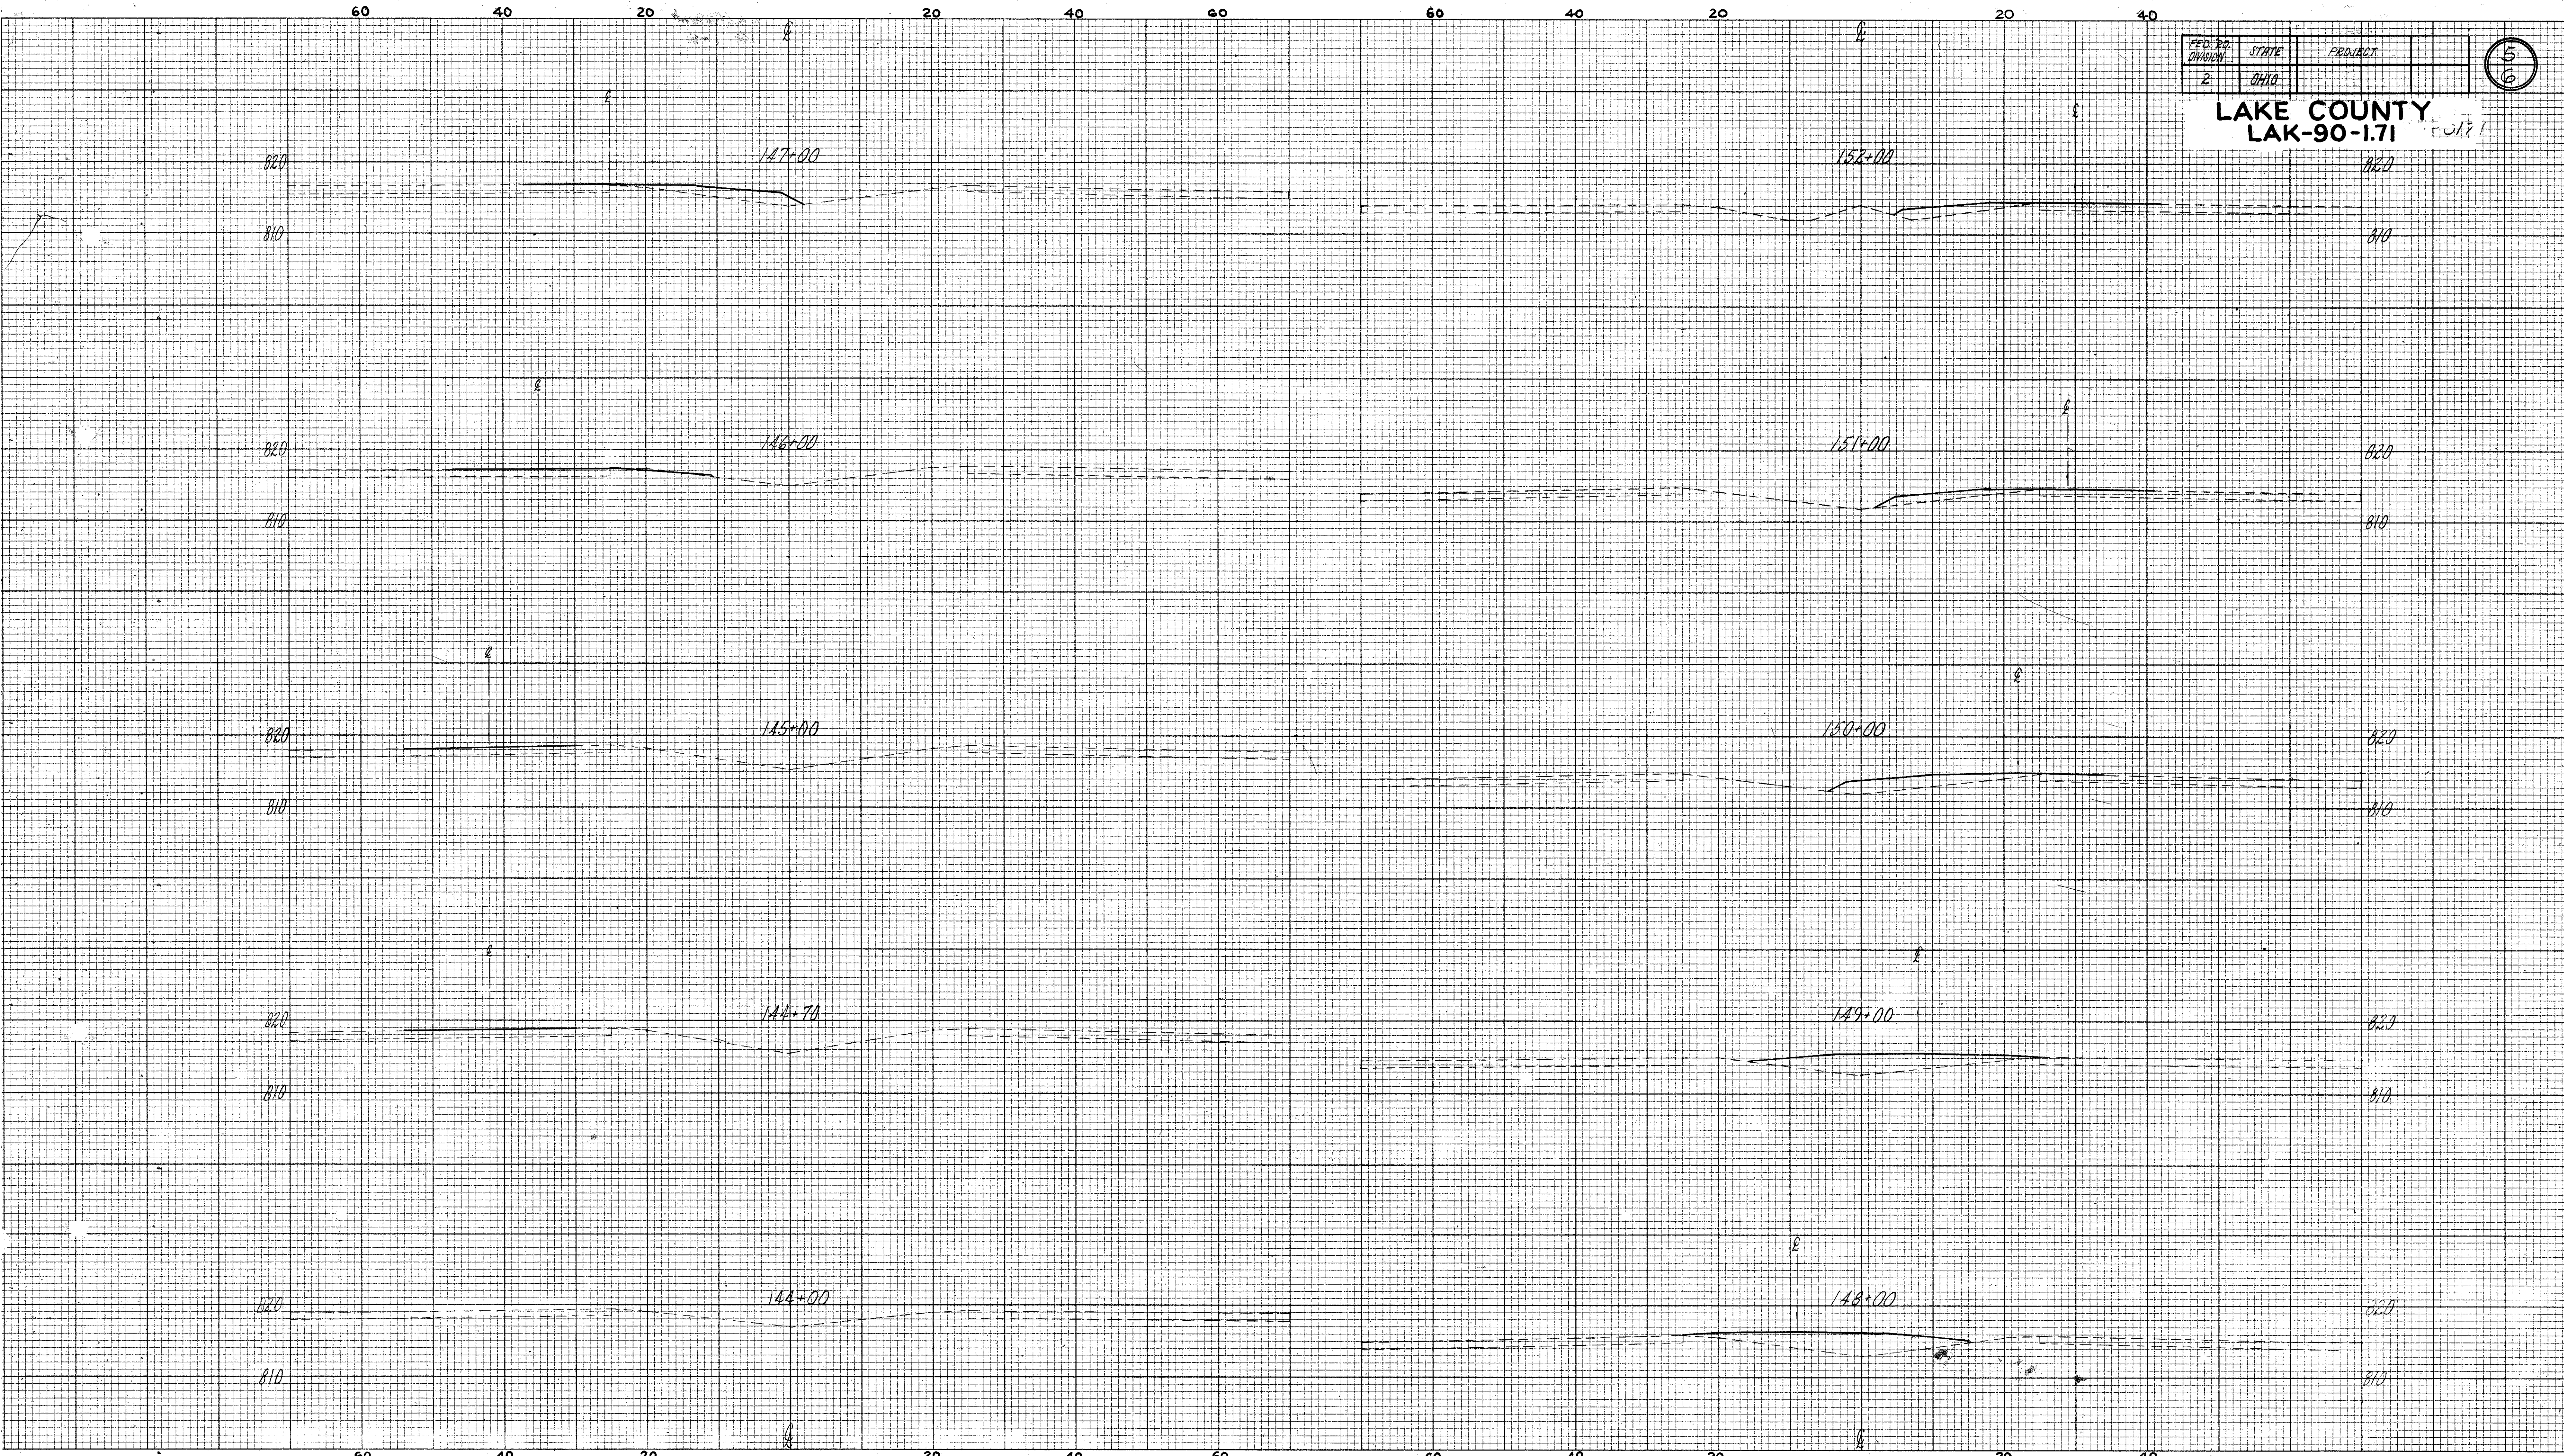

CROSS SECTIONS I.R. 90 STA. 144+00 TO STA 152+00