



60 40 20 20 40 60 60 40 20 20 40

FED. RD. DIVISION	STATE	PROJECT
2	OHIO	

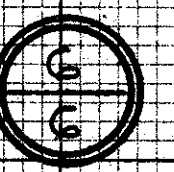

LAKE COUNTY  
LAK-90-1.71

I-70 ROCKEFELLER ROAD

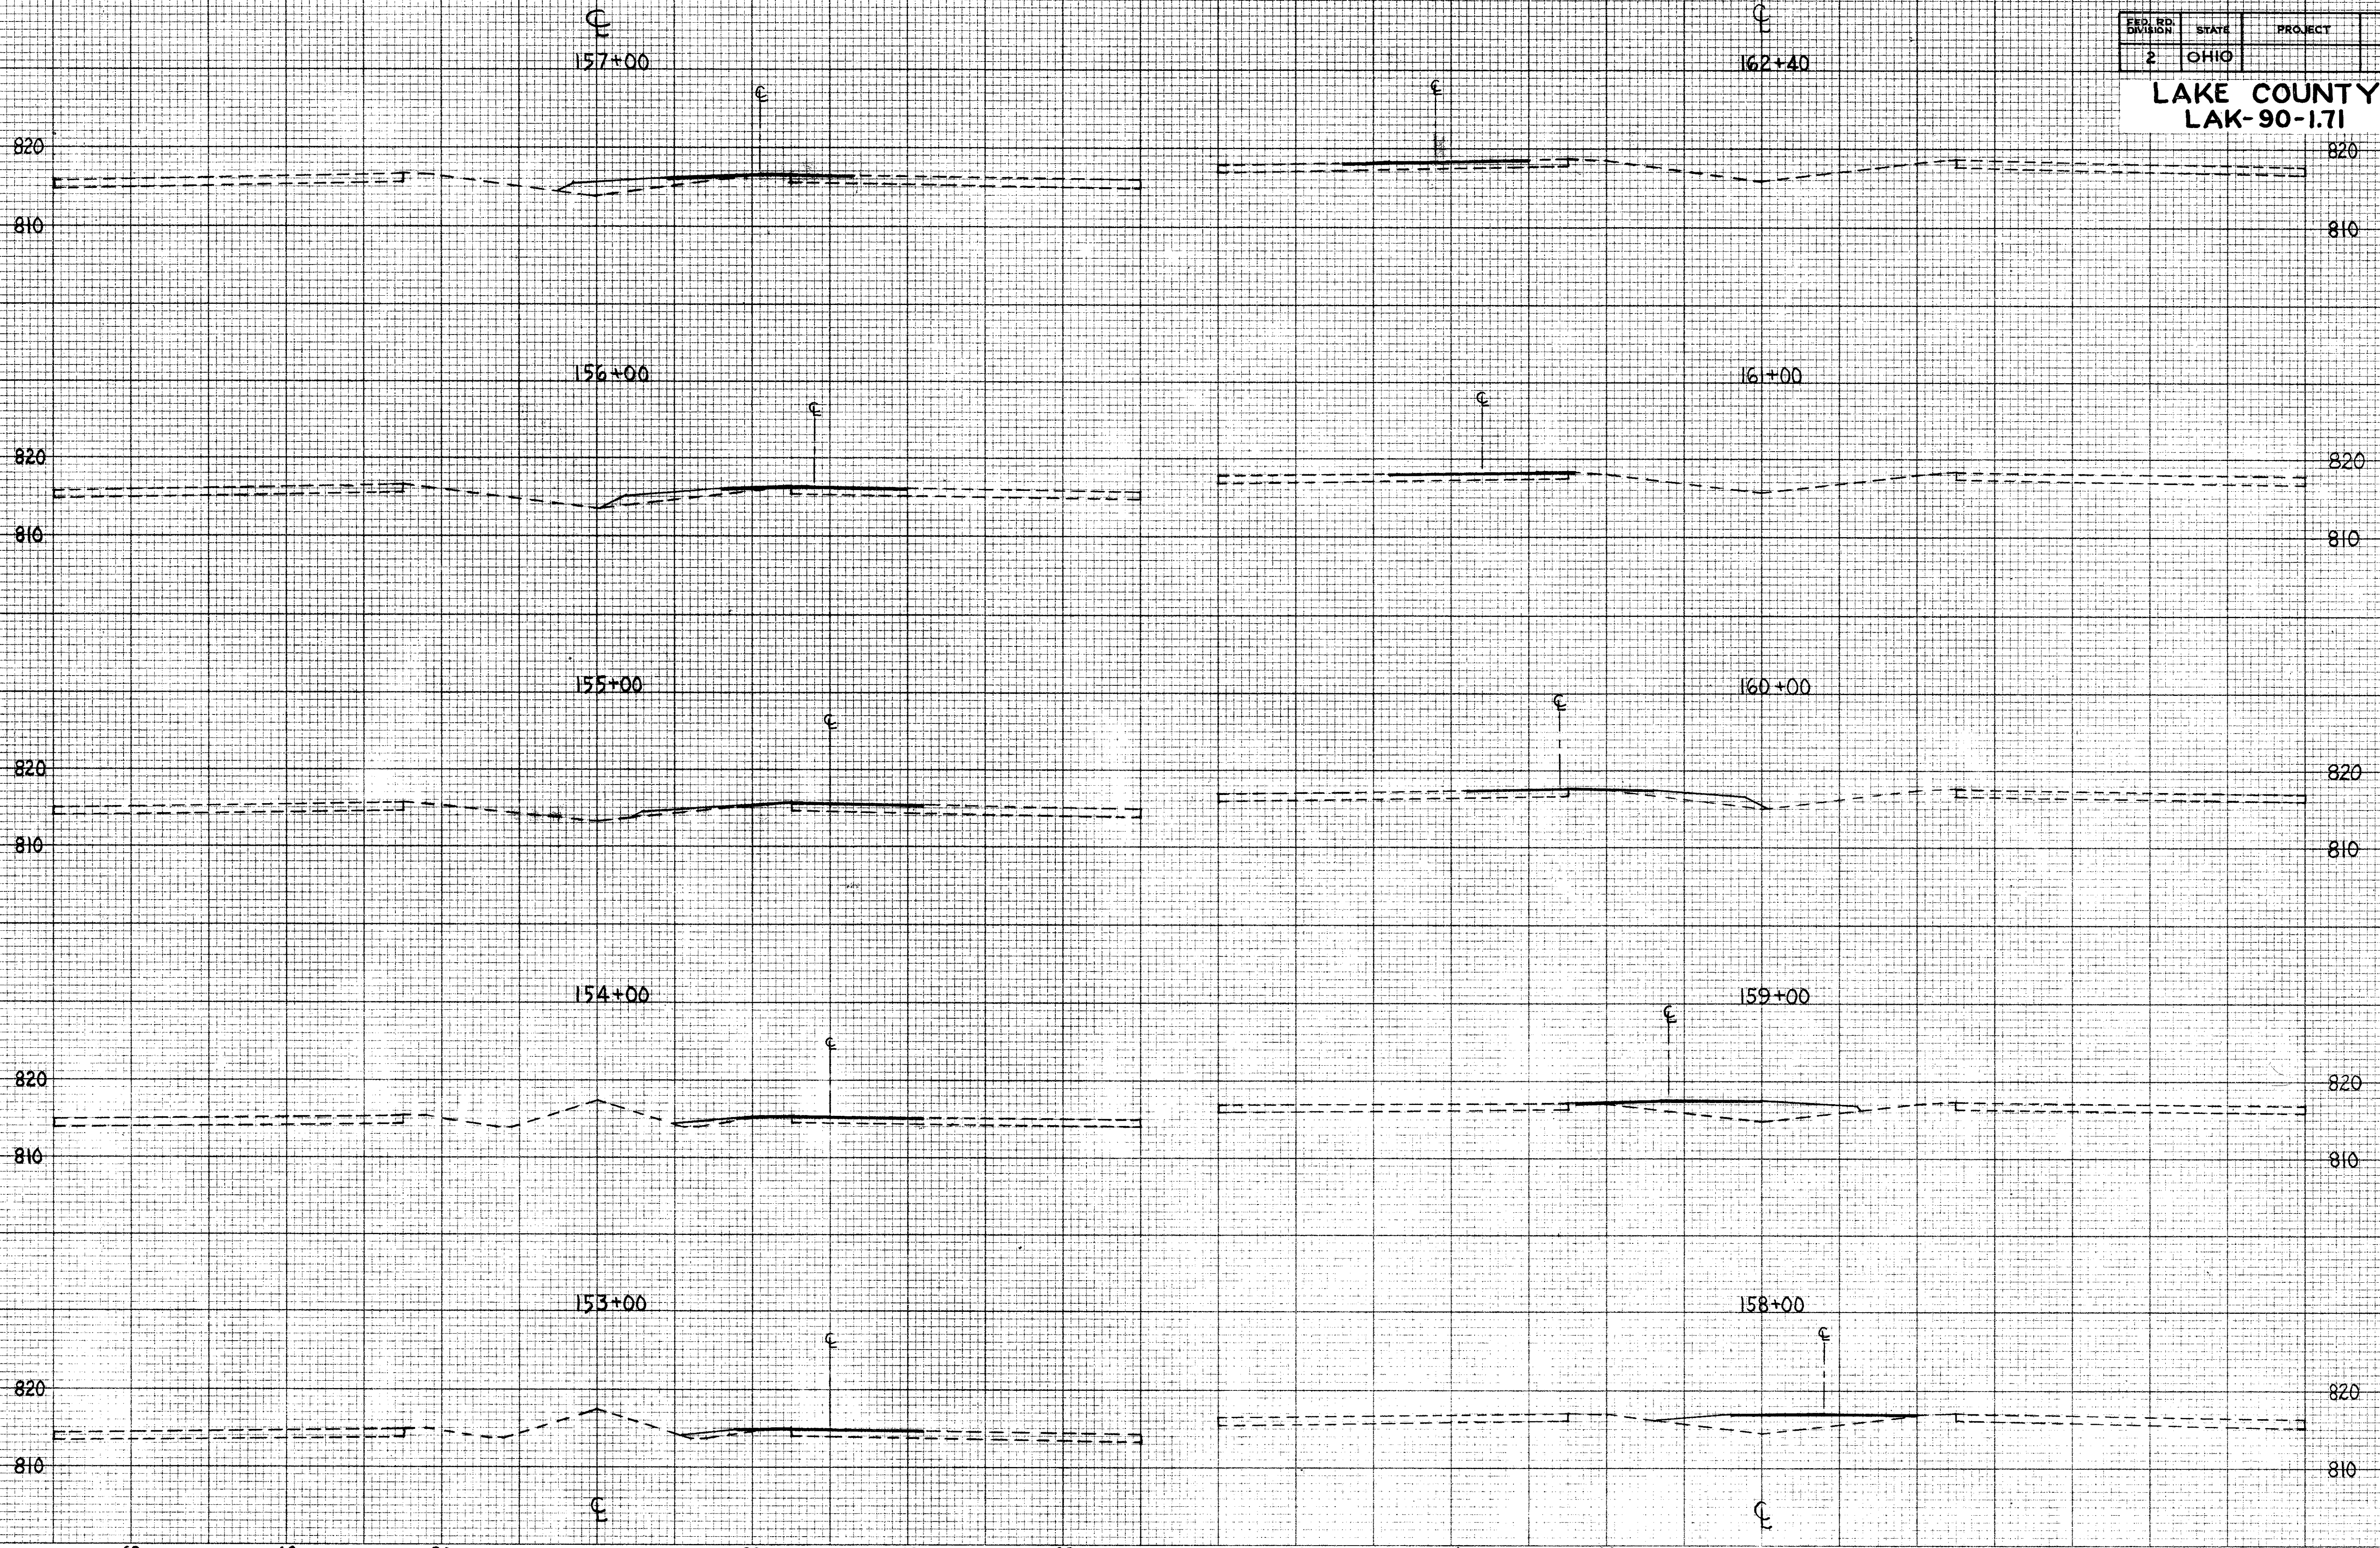

CROSS SECTIONS IR 90 STA 153+00 TO STA 162+40