

2
3
4
5
6
7
8
9
10
11
12
13
14
15
16
17
18
19
20
21
22
23
24
25
26
27
28
29
30
31
32
33
34
35
36
37
38
39
40
41
42
43
44
45
46
47
48
49
50
51
52
53
54
55
56
57
58
59
60
61
62
63


PLOT SUBMITTED: 4-MAY-1990 09:19

PLOT SUBMITTED BY: GRMOVSEK

ZFI:[100,350]OLK90GYA.DGN;2


TYPICAL SECTIONS

* - 4'-0" WITHIN STATIONS LISTED BELOW

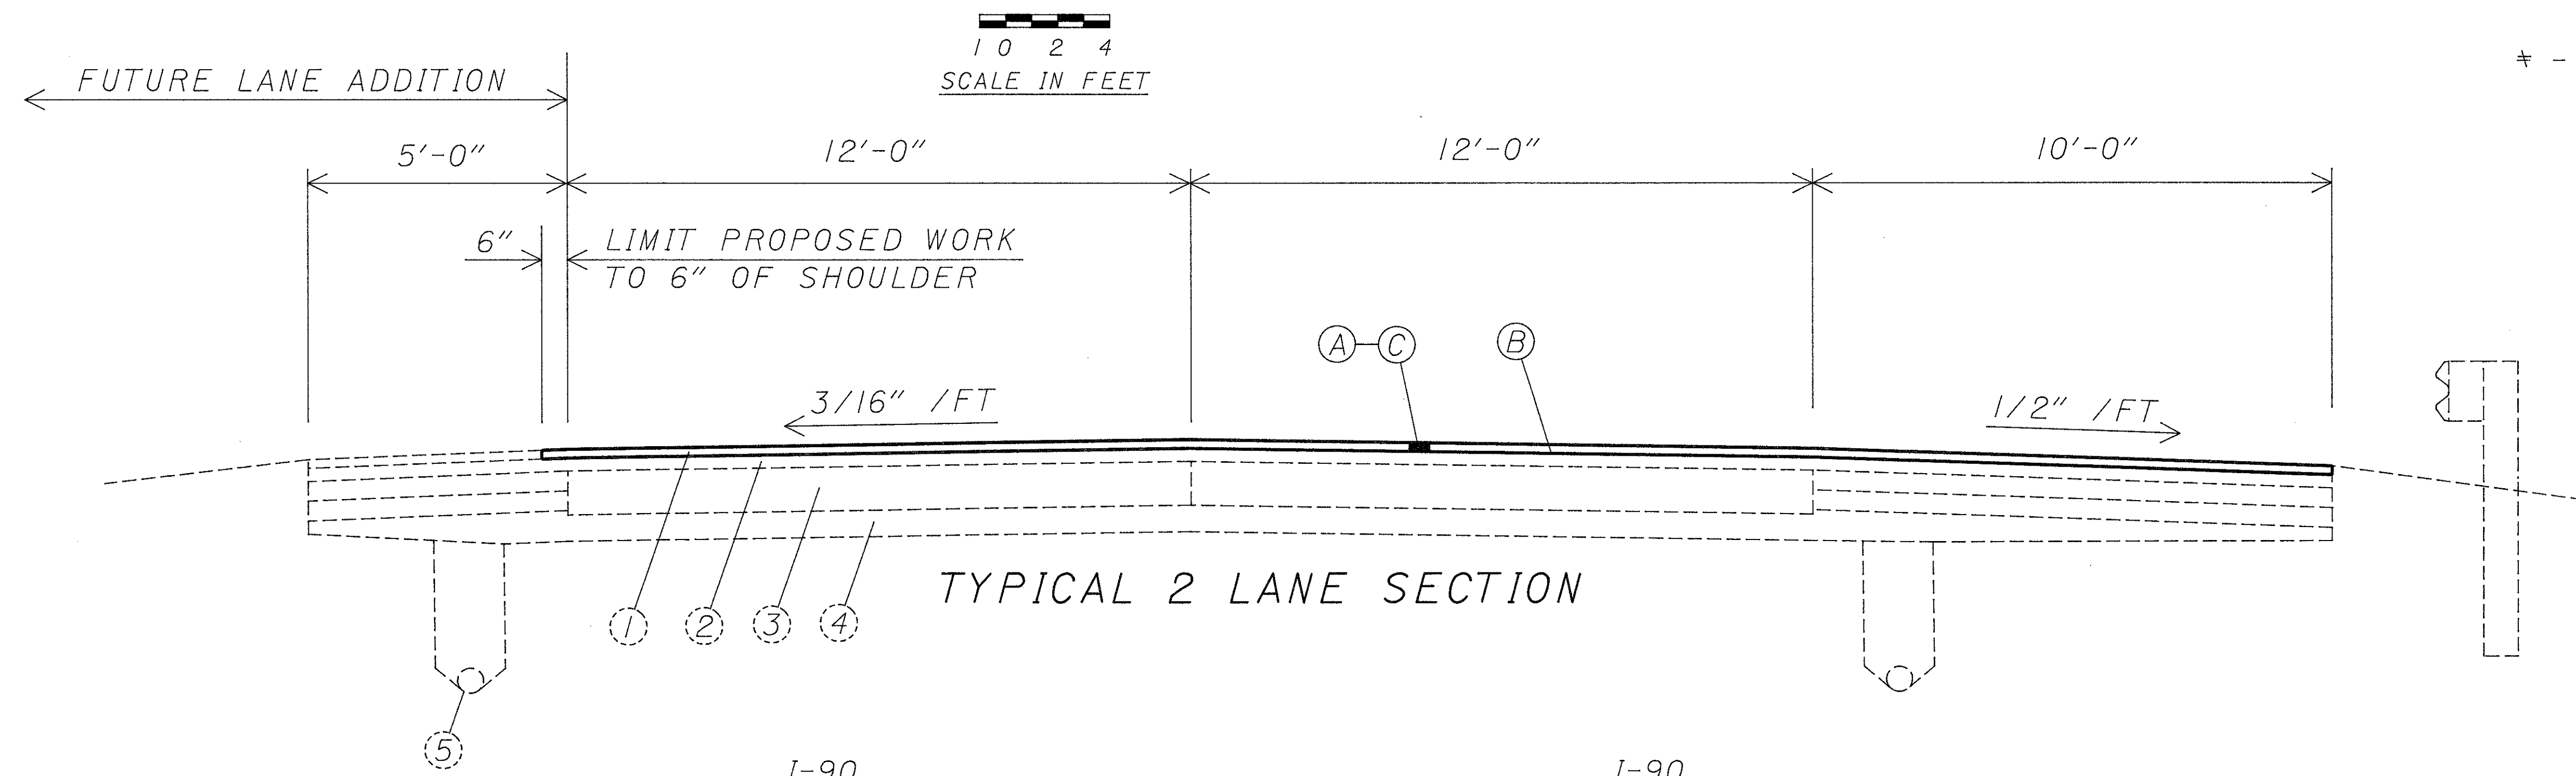

TYPICAL 2 LANE SECTION

<u>I-90</u>		<u>I-90</u>	
STA. 136+34 E.B. TO STA. 214+83.73 E.B.	STA. 135+00 W.B.	TO STA. 214+83.73 W.B. BK.=	
	STA. 222+01.66	TO STA. 365+20 W.B.	
	STA. 222+01.66	TO STA. 375+00 E.B. BK.=	
	STA. 10+99.63 E.B. AH.	TO STA. 35+00 E.B.	

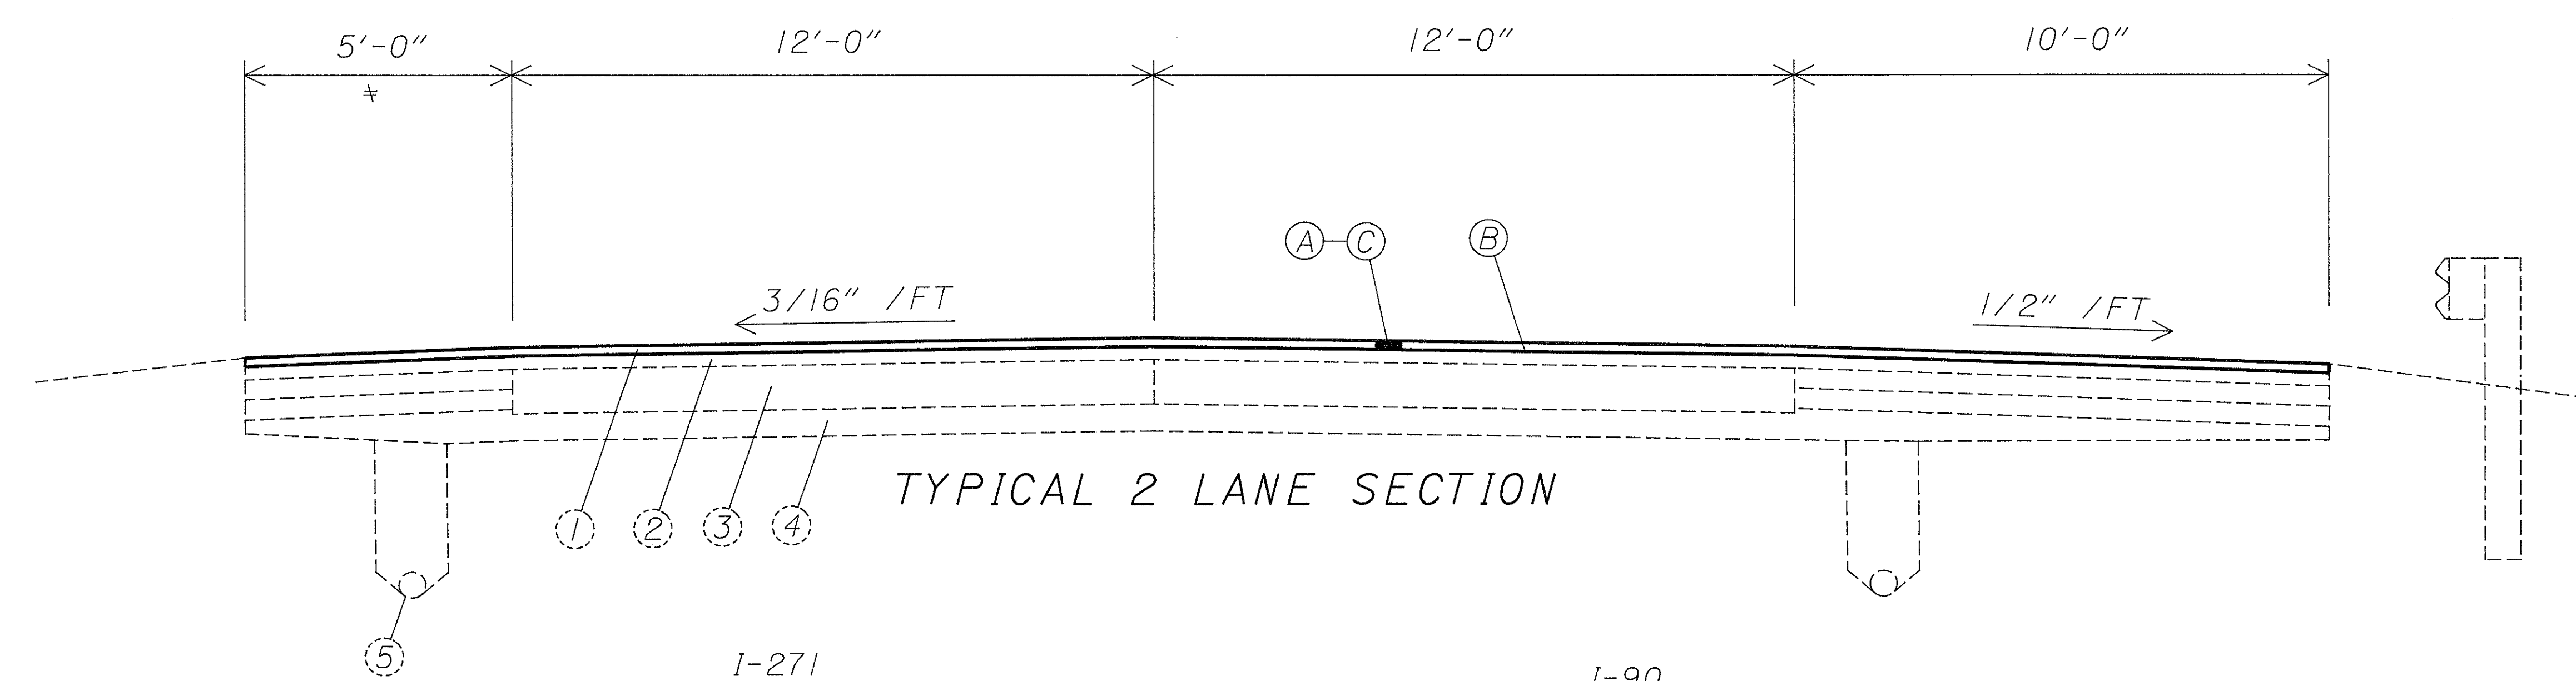

TYPICAL 2 LANE SECTION

<u>I-271</u>		<u>I-90</u>	
STA. 59+00.35 N.B. TO STA. 92+40.11 N.B.*	STA. 365+20 W.B.	TO STA. 375+00 W.B. BK. =	
STA. 58+97.97 S.B. TO STA. 90+63.78 S.B.*	STA. 10+99.63 W.B. AH.	TO STA. 101+67.55 W.B. BK.	
	STA. 35+00 E.B.	TO STA. 101+67.55 E.B. BK.=	
	STA. 143+40.31 AH.	TO STA. 241+39.02 BK.=	
	STA. 242+80.20 AH.	TO STA. 280+89	
<u>I-90</u>			
STA. 26+00 E.B. TO STA. 35+79.29 E.B.*			

FOR LEGEND, SEE SHEET 6