
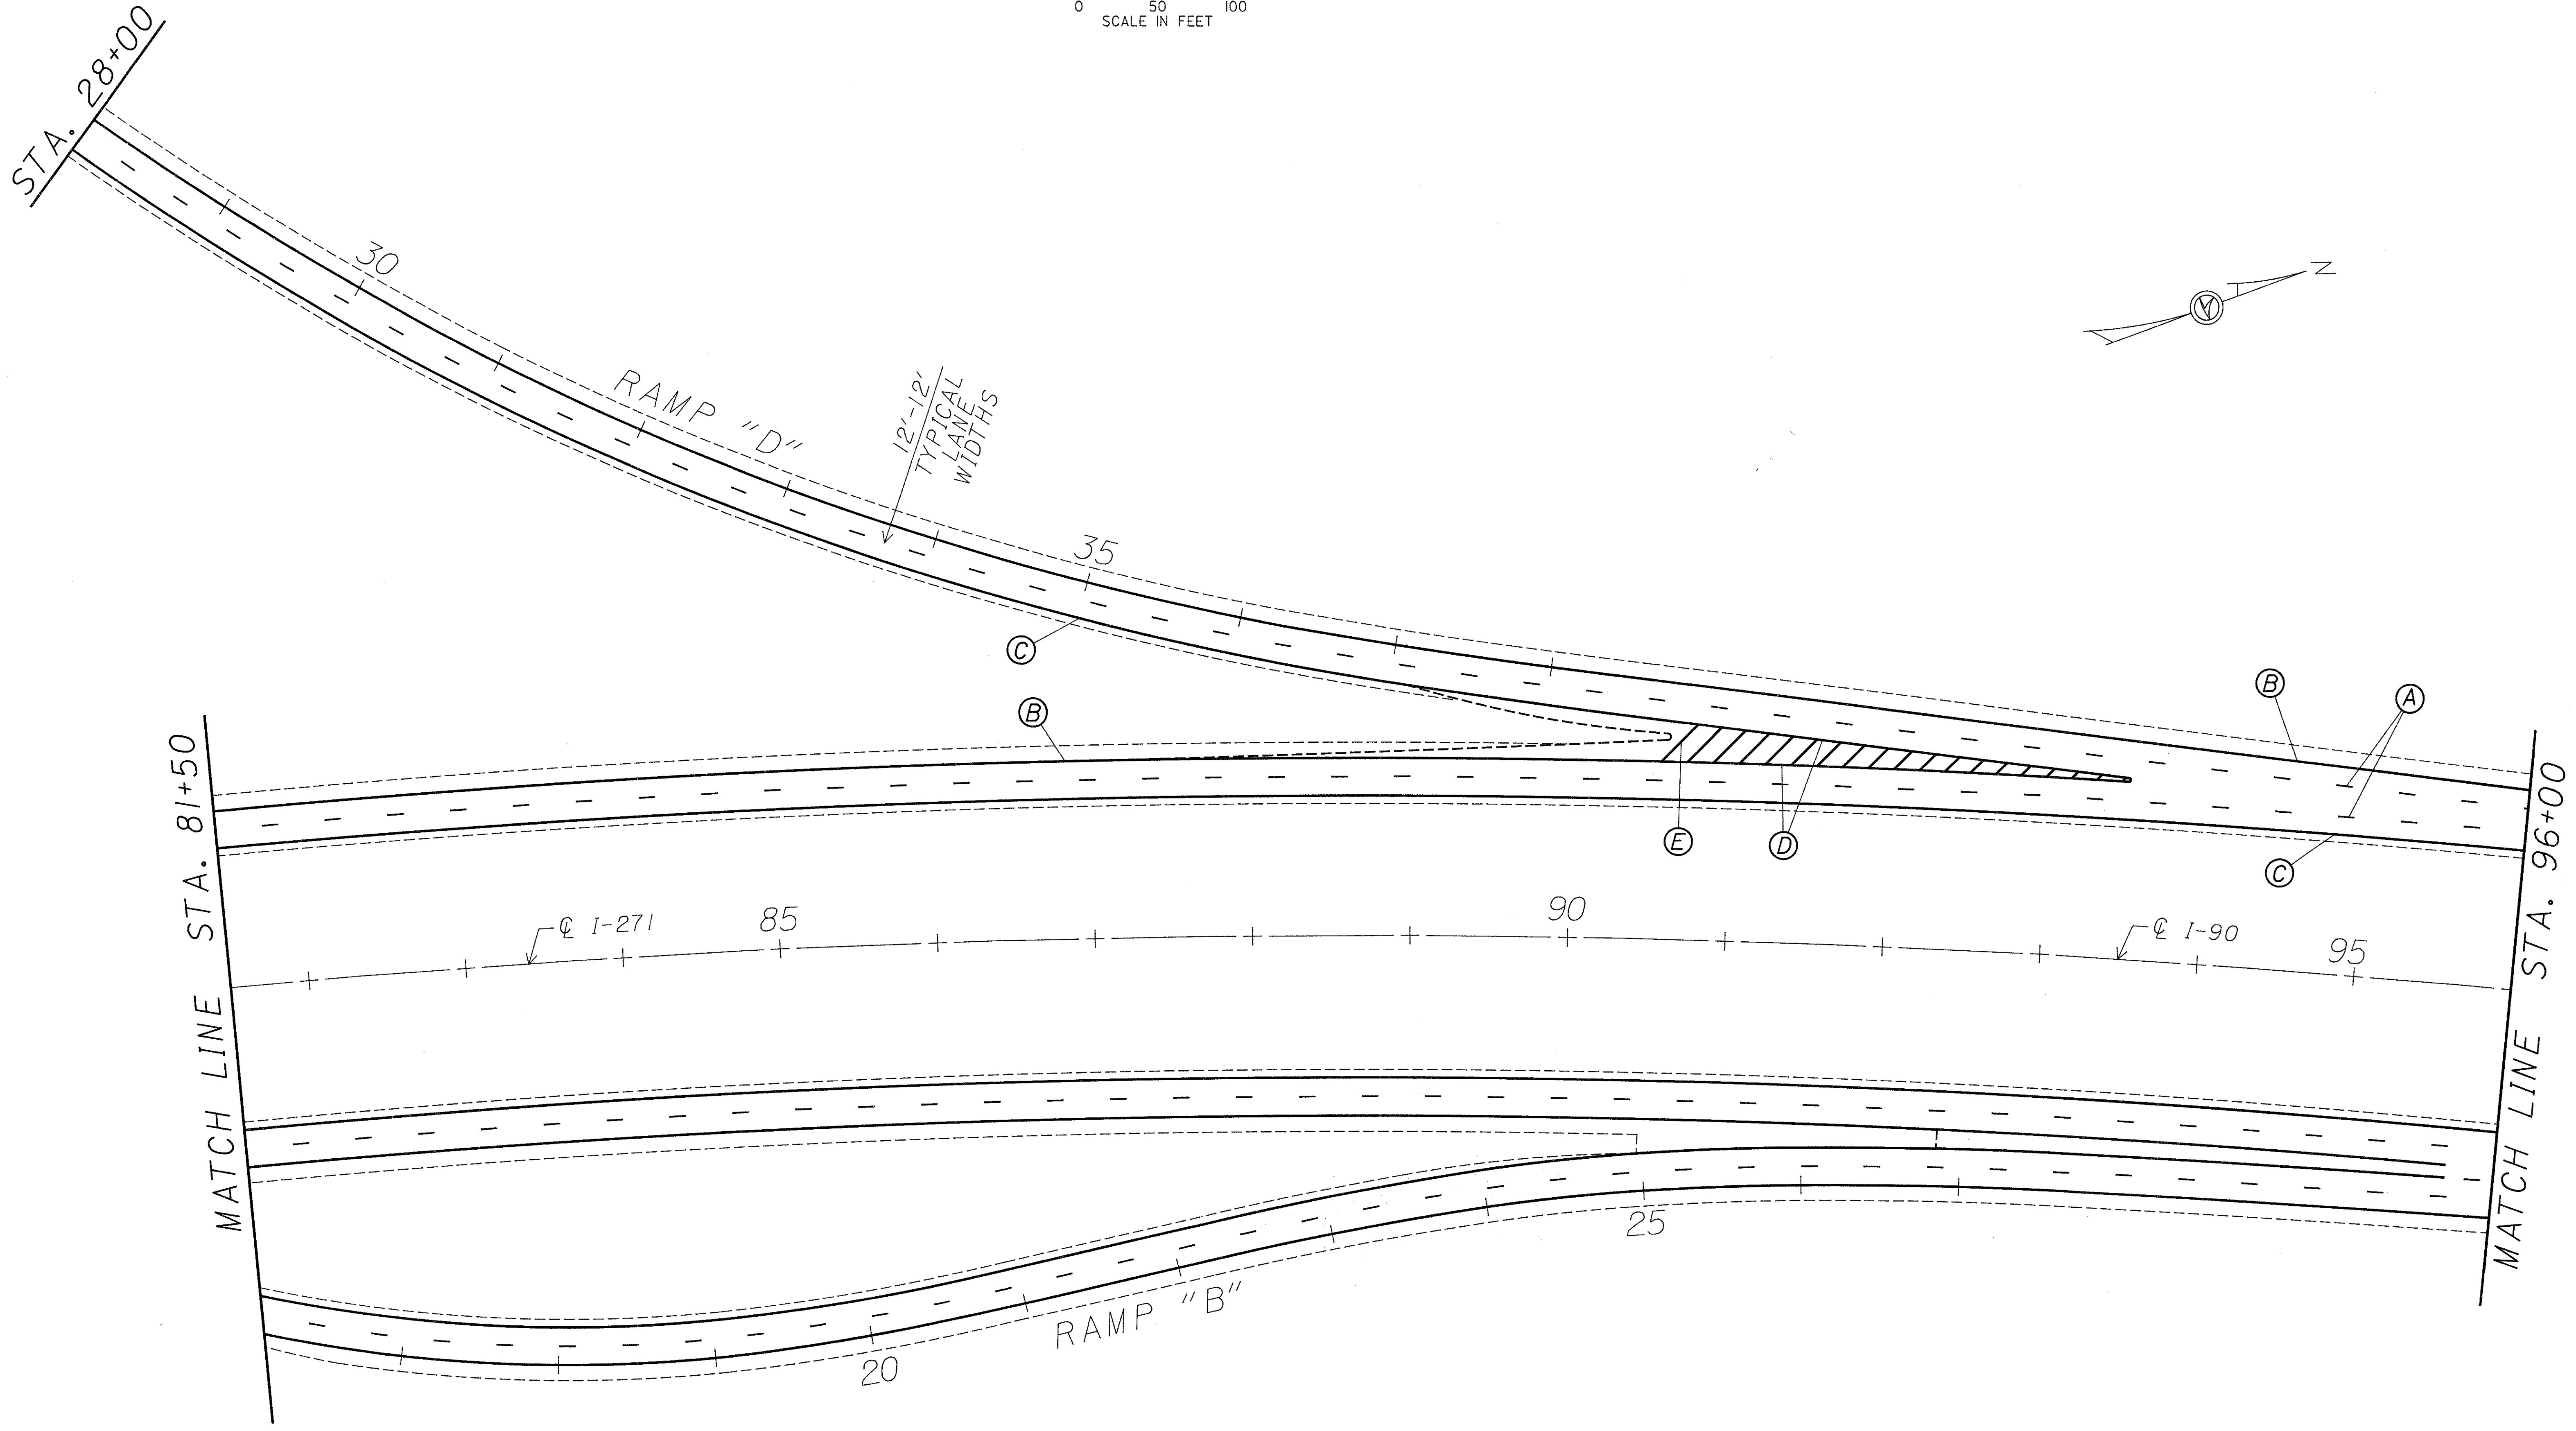
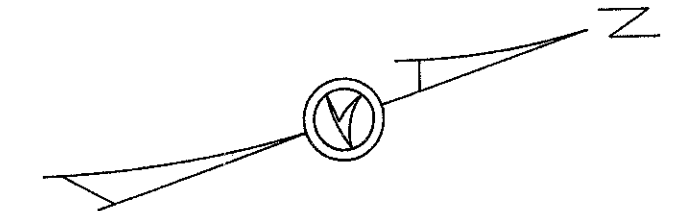


PLAN SHEET

LAKE COUNTY	OHIO
LAK-90/271-1.88/0.00	FHWA REGION 5
	FEDERAL PROJECT

26
49

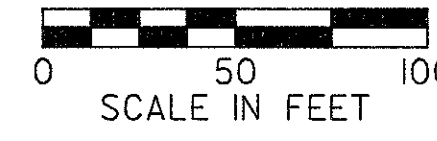

PLOT SUBMITTED BY: GRMOVSEK

PLOT SUBMITTED BY: GRMOVSEK

C

C

C ZFI:[100,350]OLK90GPG.DGN

C