
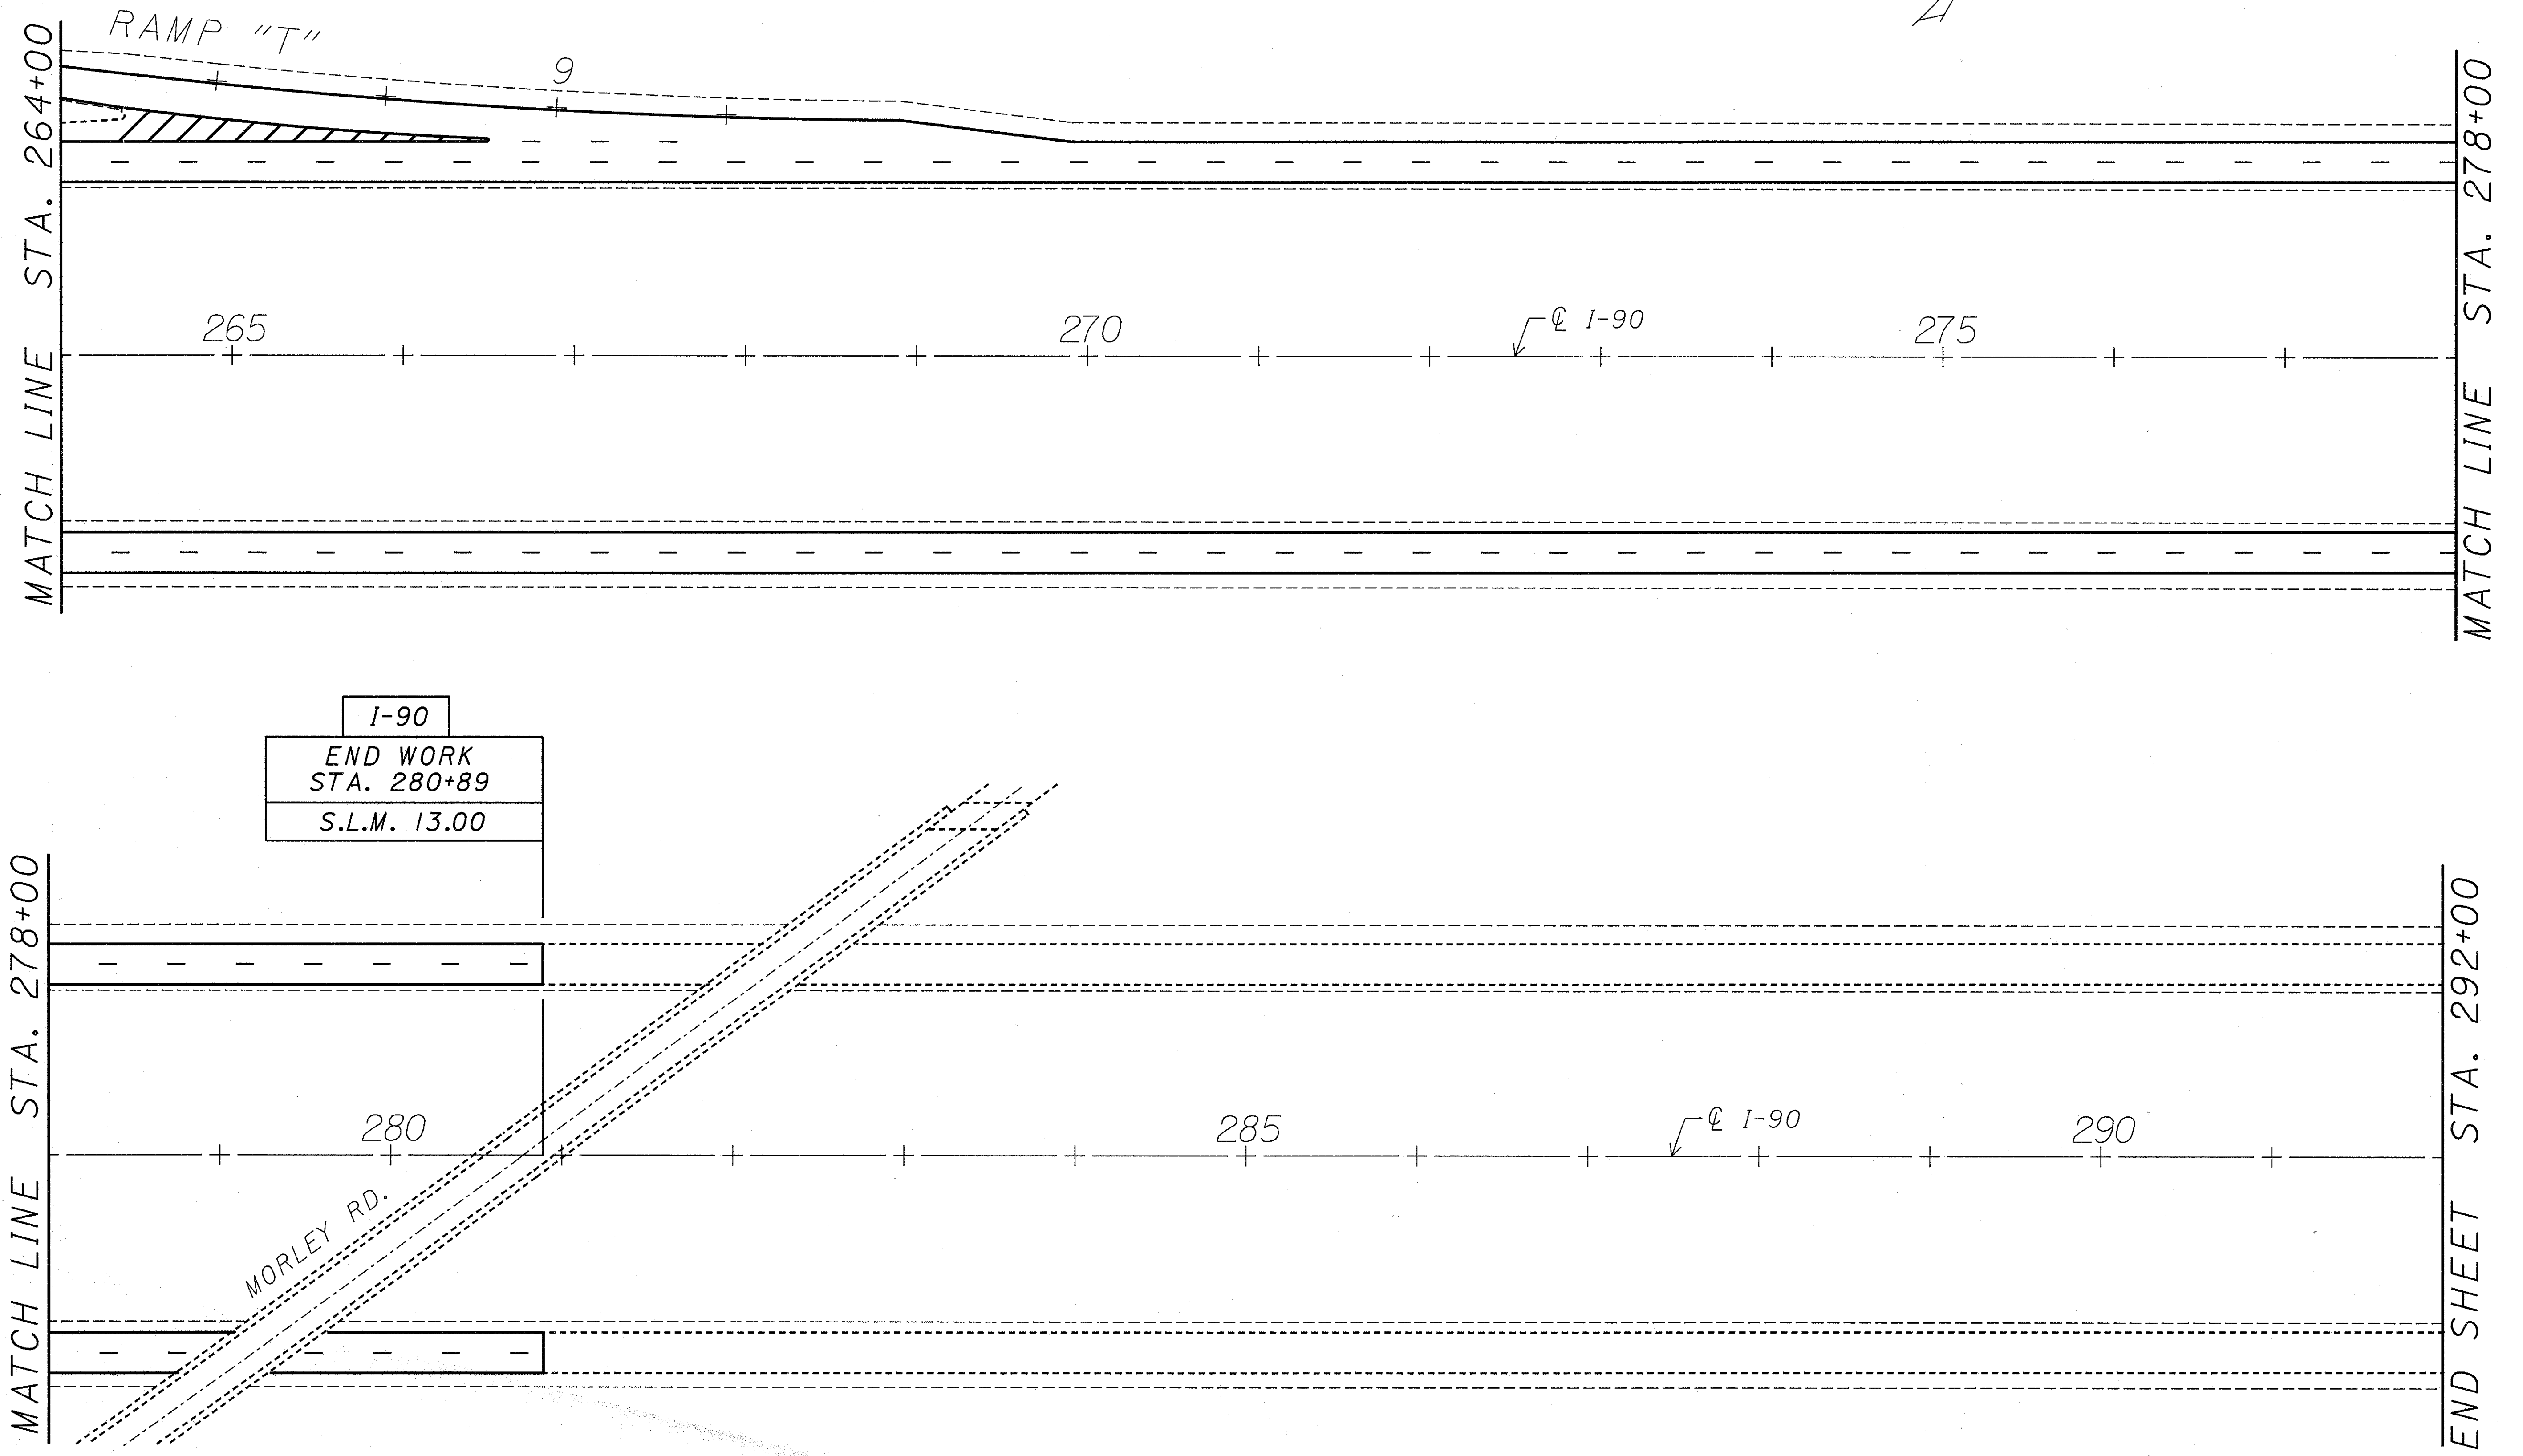
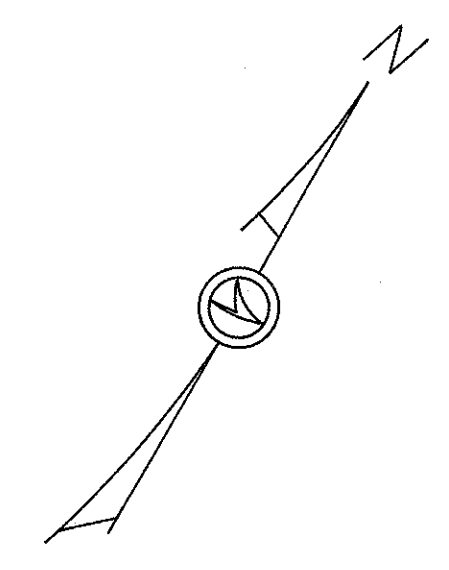


PLAN SHEET

LAKE COUNTY
LAK-90/271-1.88/0.00

OHIO
FHWA REGION 5
FEDERAL PROJECT

47
49

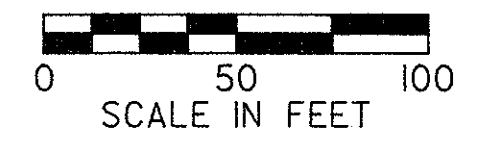

PLOT SUBMITTED BY: GRMOVSEK
4-MAY-1990 11:26

PLOT SUBMITTED BY: GRMOVSEK

ZFI:[100,350]OLK90GP6.DGN