
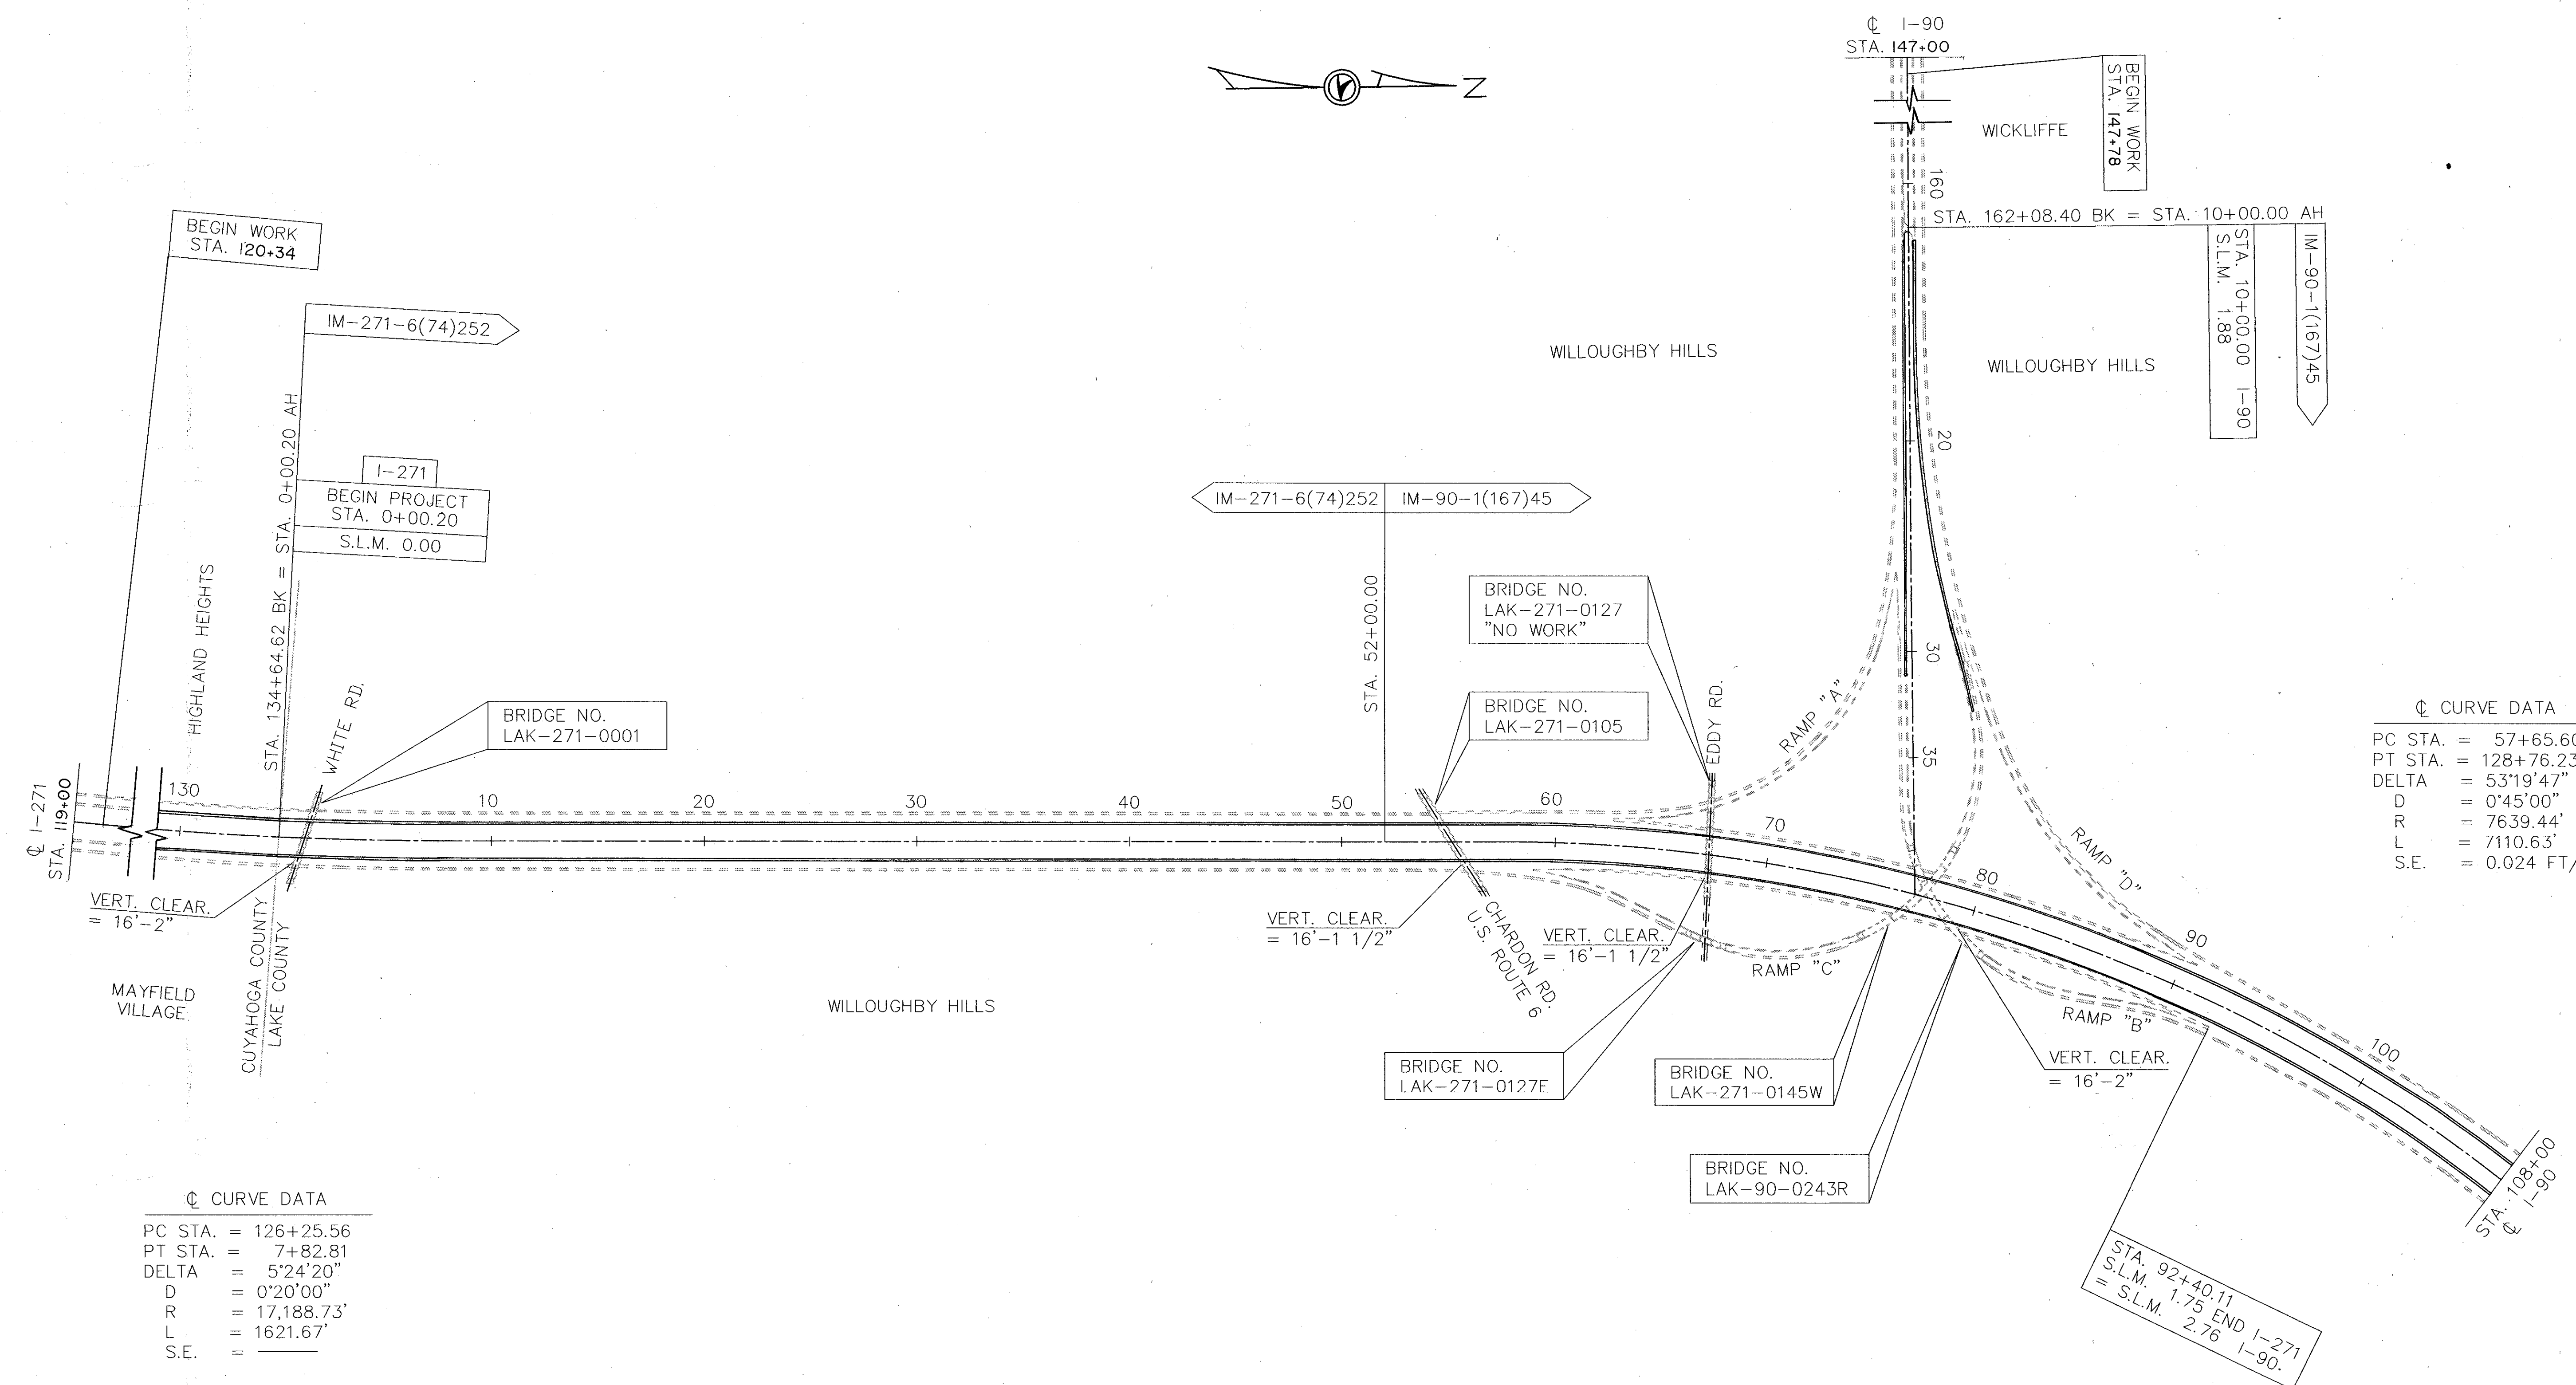


# SCHEMATIC PLAN

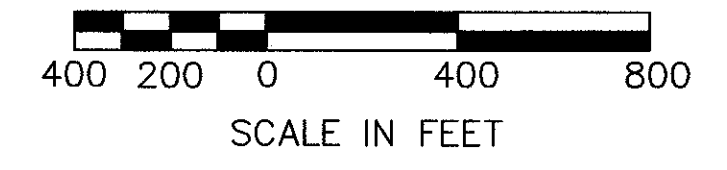

⊕ CURVE DATA

PC STA.	= 57+65.60
PT STA.	= 128+76.23
DELTA	= 53°19'47"
D	= 0°45'00"
R	= 7639.44'
L	= 7110.63'
S.E.	= 0.024 FT/FT

⊕ CURVE DATA

PC STA.	= 126+25.56
PT STA.	= 7+82.81
DELTA	= 5°24'20"
D	= 0°20'00"
R	= 17,188.73'
L	= 1621.67'
S.E.	=

STA. 92+40.11  
S.L.M. 1.75 END I-271  
= S.L.M. 2.76 I-90.

ACAD FILE : PL\_SCHM1.DWG