
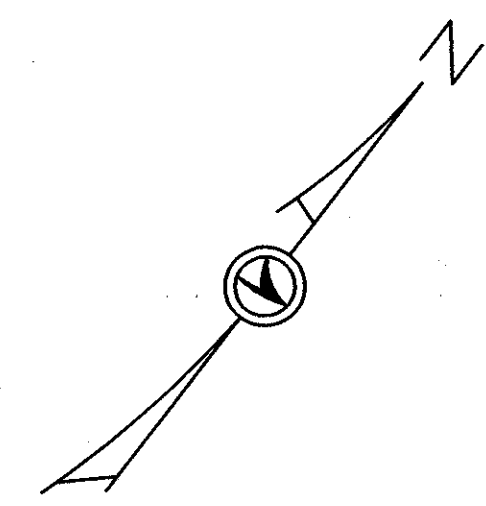


# SCHEMATIC PLAN


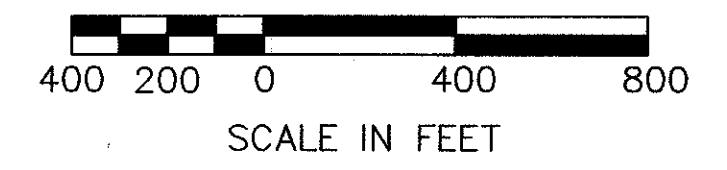


☺ CURVE DATA

|         |               |
|---------|---------------|
| PC STA. | = 57+65.60    |
| PT STA. | = 128+76.23   |
| DELTA   | = 53°19'47"   |
| D       | = 0°45'00"    |
| R       | = 7639.44'    |
| L       | = 7110.63'    |
| S.E.    | = 0.024 FT/FT |

☺ CURVE DATA

|         |              |
|---------|--------------|
| PC STA. | = 204+77.25  |
| PT STA. | = 214+83.73  |
| DELTA   | = 1°30'35"   |
| D       | = 0°09'00"   |
| R       | = 38,197.19' |
| L       | = 1006.48'   |
| S.E.    | =            |

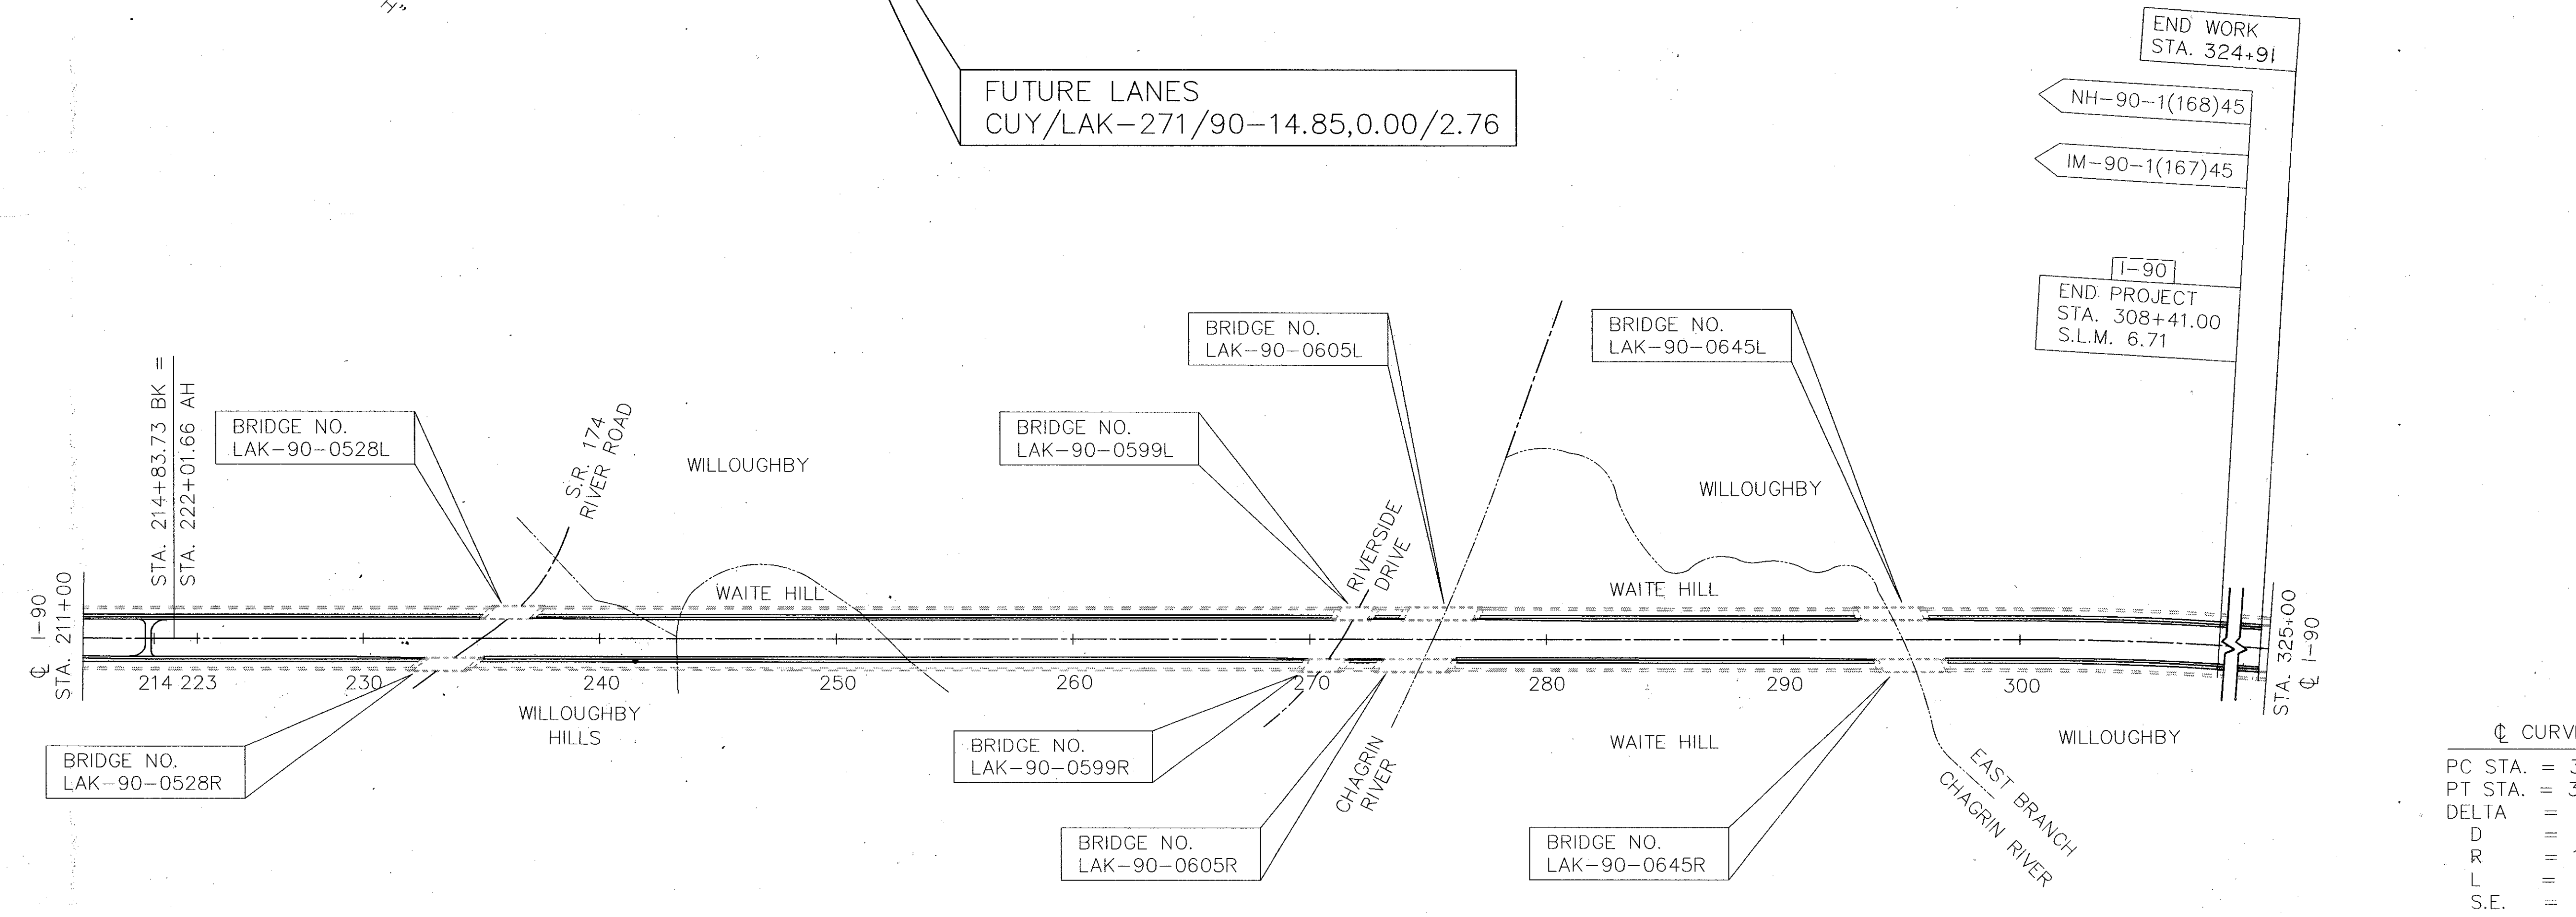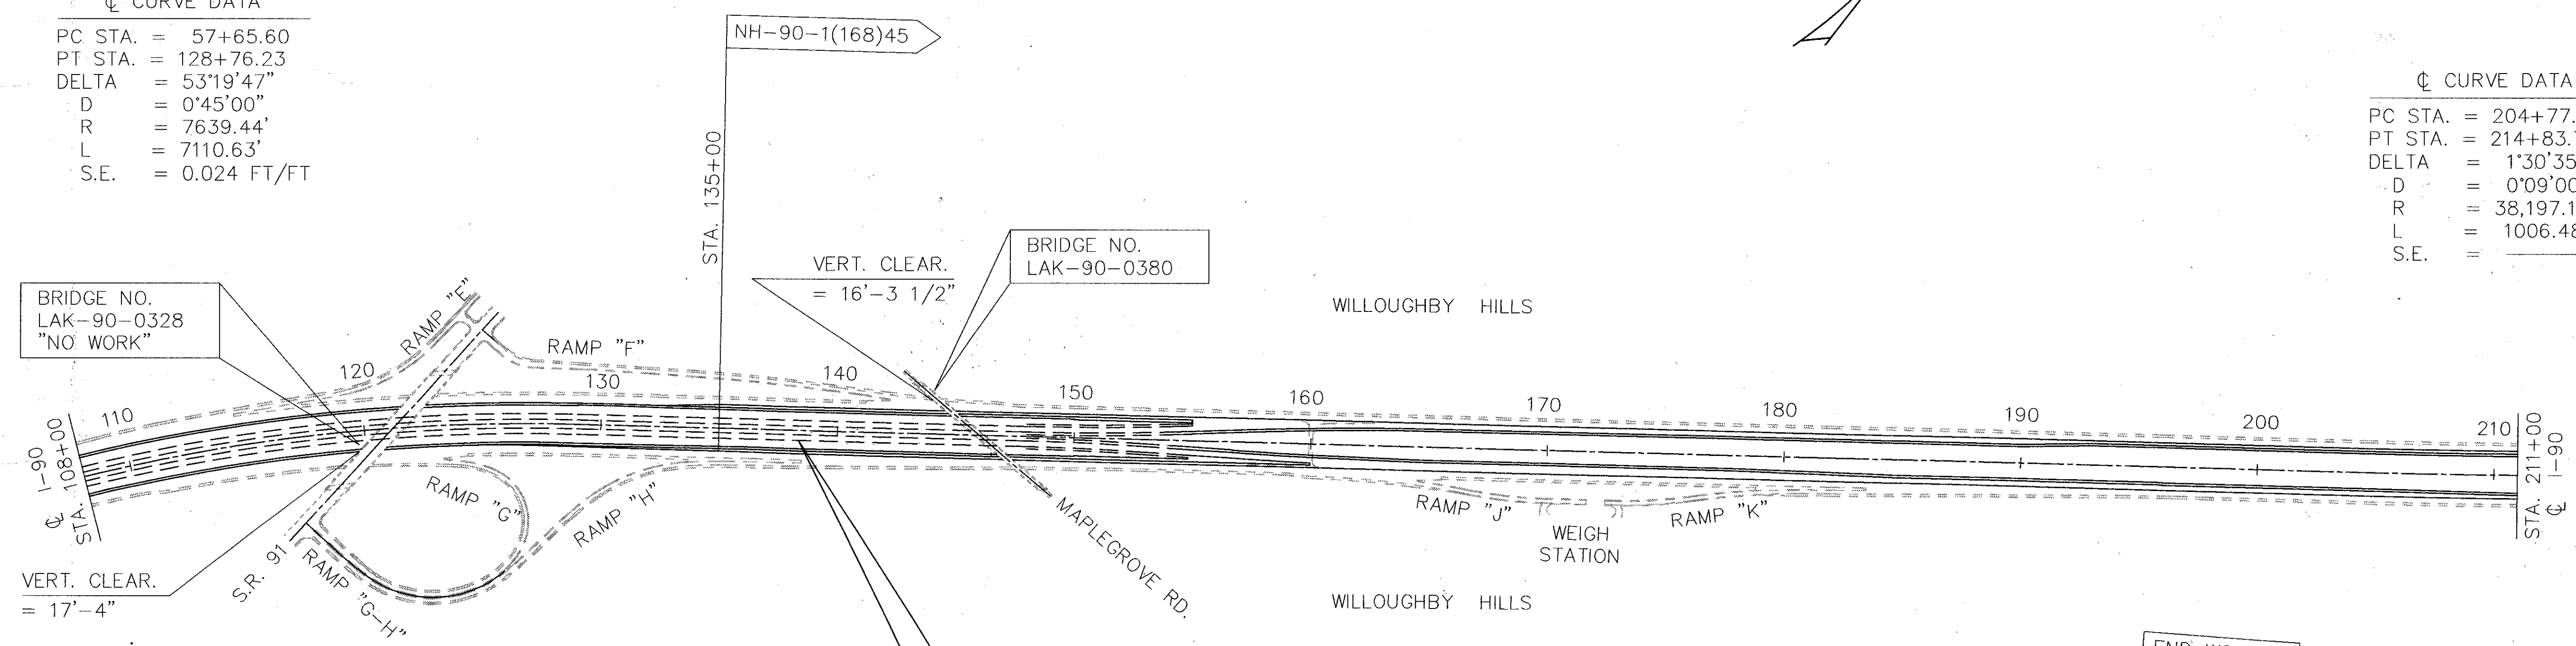

☺ CURVE DATA

|         |              |
|---------|--------------|
| PC STA. | = 300+91.04  |
| PT STA. | = 319+14.85  |
| DELTA   | = 8°30'40"   |
| D       | = 0°28'00"   |
| R       | = 12,277.67' |
| L       | = 1823.81'   |
| S.E.    | =            |

ACAD FILE : PL\_SCHM2.DWG