


TRAFFIC MAINTENANCE

PLOT SUBMITTED BY: uliman
PLOT SUBMITTED: 29-OCT-1992 08:00
c:\dgn\p1d05772\05772mdg.dgn

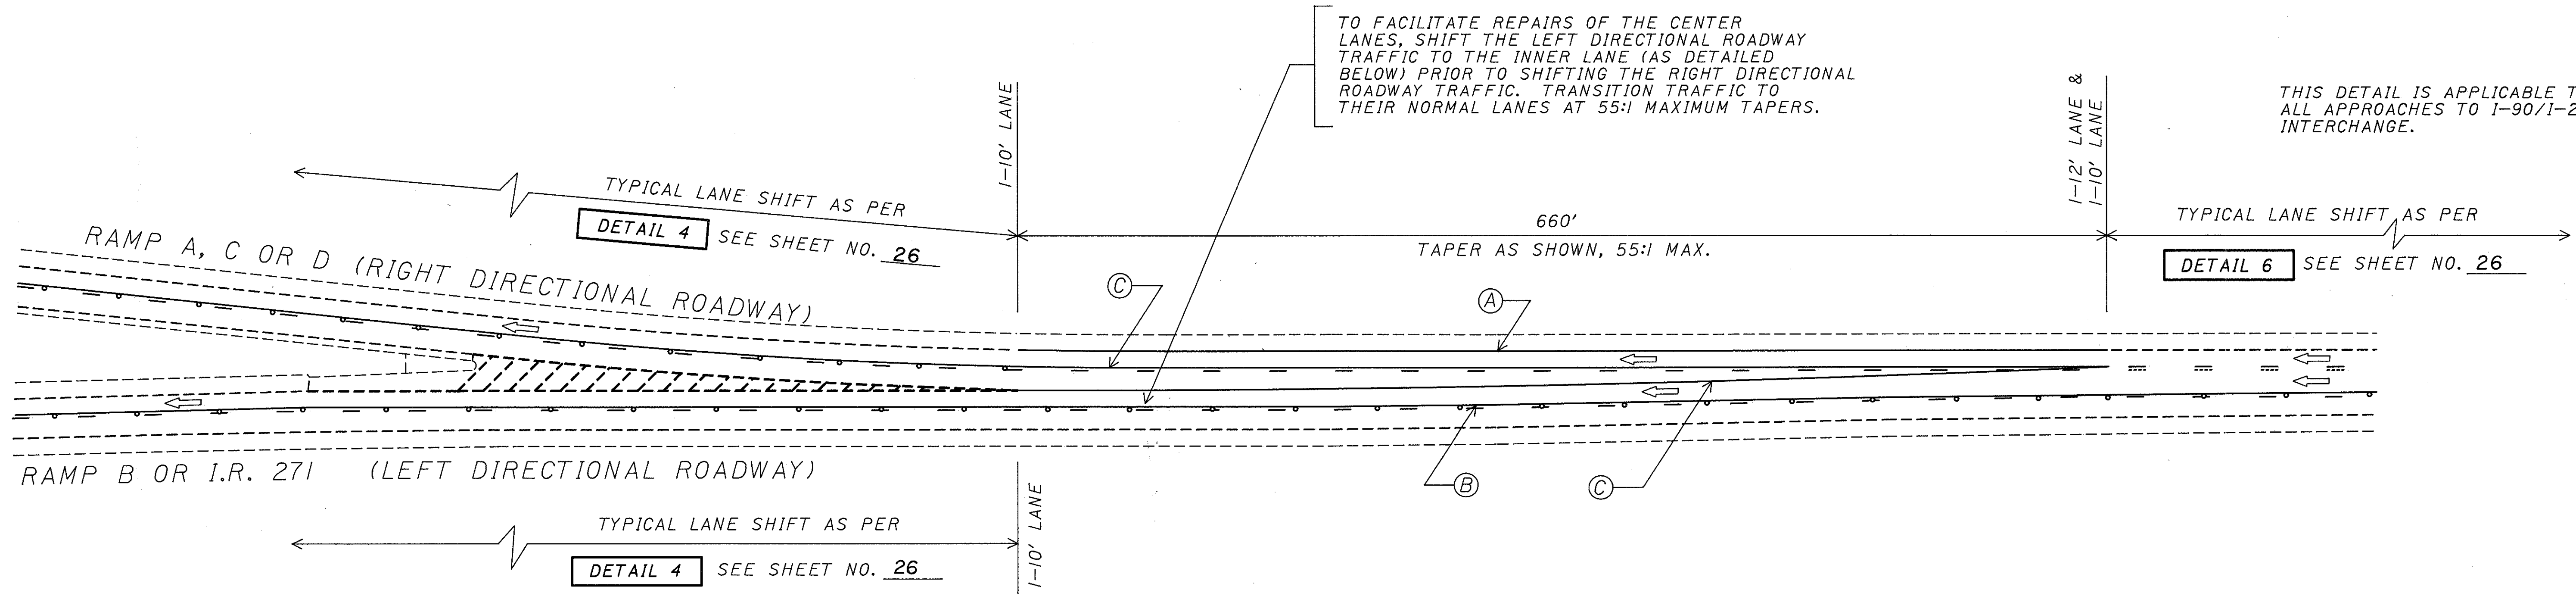


TO FACILITATE REPAIRS OF THE CENTER LANES, SHIFT THE LEFT DIRECTIONAL ROADWAY TRAFFIC TO THE INNER LANE (AS DETAILED BELOW) PRIOR TO SHIFTING THE RIGHT DIRECTIONAL ROADWAY TRAFFIC. TRANSITION TRAFFIC TO THEIR NORMAL LANES AT 55:1 MAXIMUM TAPERS.

THIS DETAIL IS APPLICABLE TO ALL APPROACHES TO I-90/I-271 INTERCHANGE.

I.R. 271/I.R. 90 SPLIT
PHASE I - LEFT LANE CLOSED

DETAIL 9

THIS DETAIL IS APPLICABLE TO ALL APPROACHES TO I-90/I-271 INTERCHANGE.

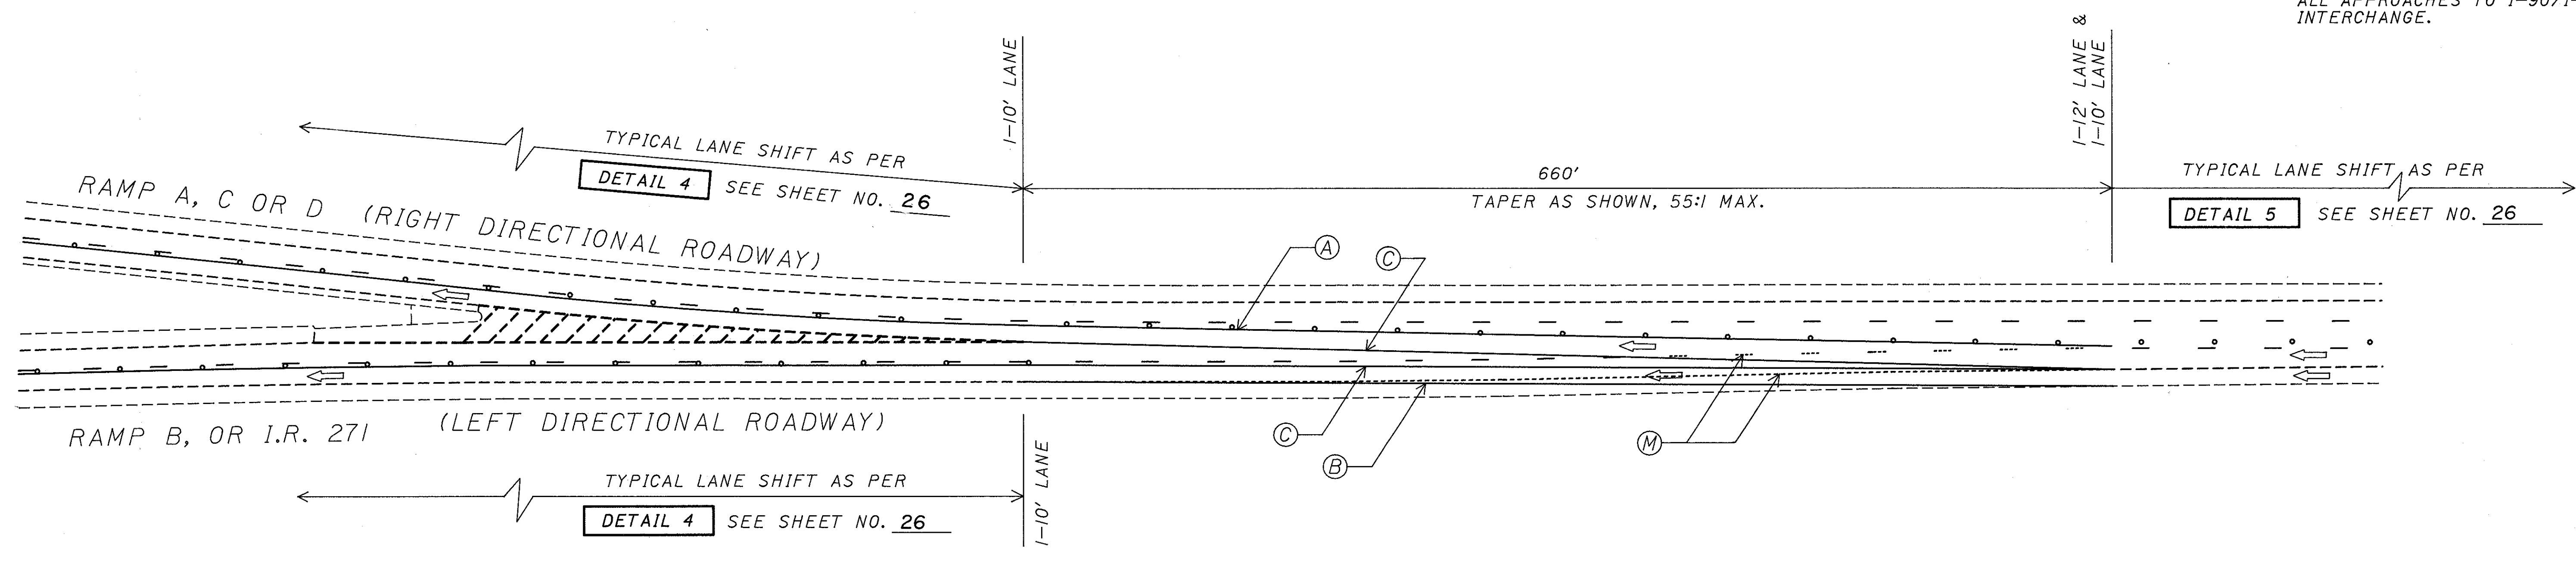

I.R. 271/I.R. 90 SPLIT
PHASE II - RIGHT LANE CLOSED

DETAIL 10

FOR TEMPORARY PAVEMENT MARKING
LEGEND SEE SHEET 25.