
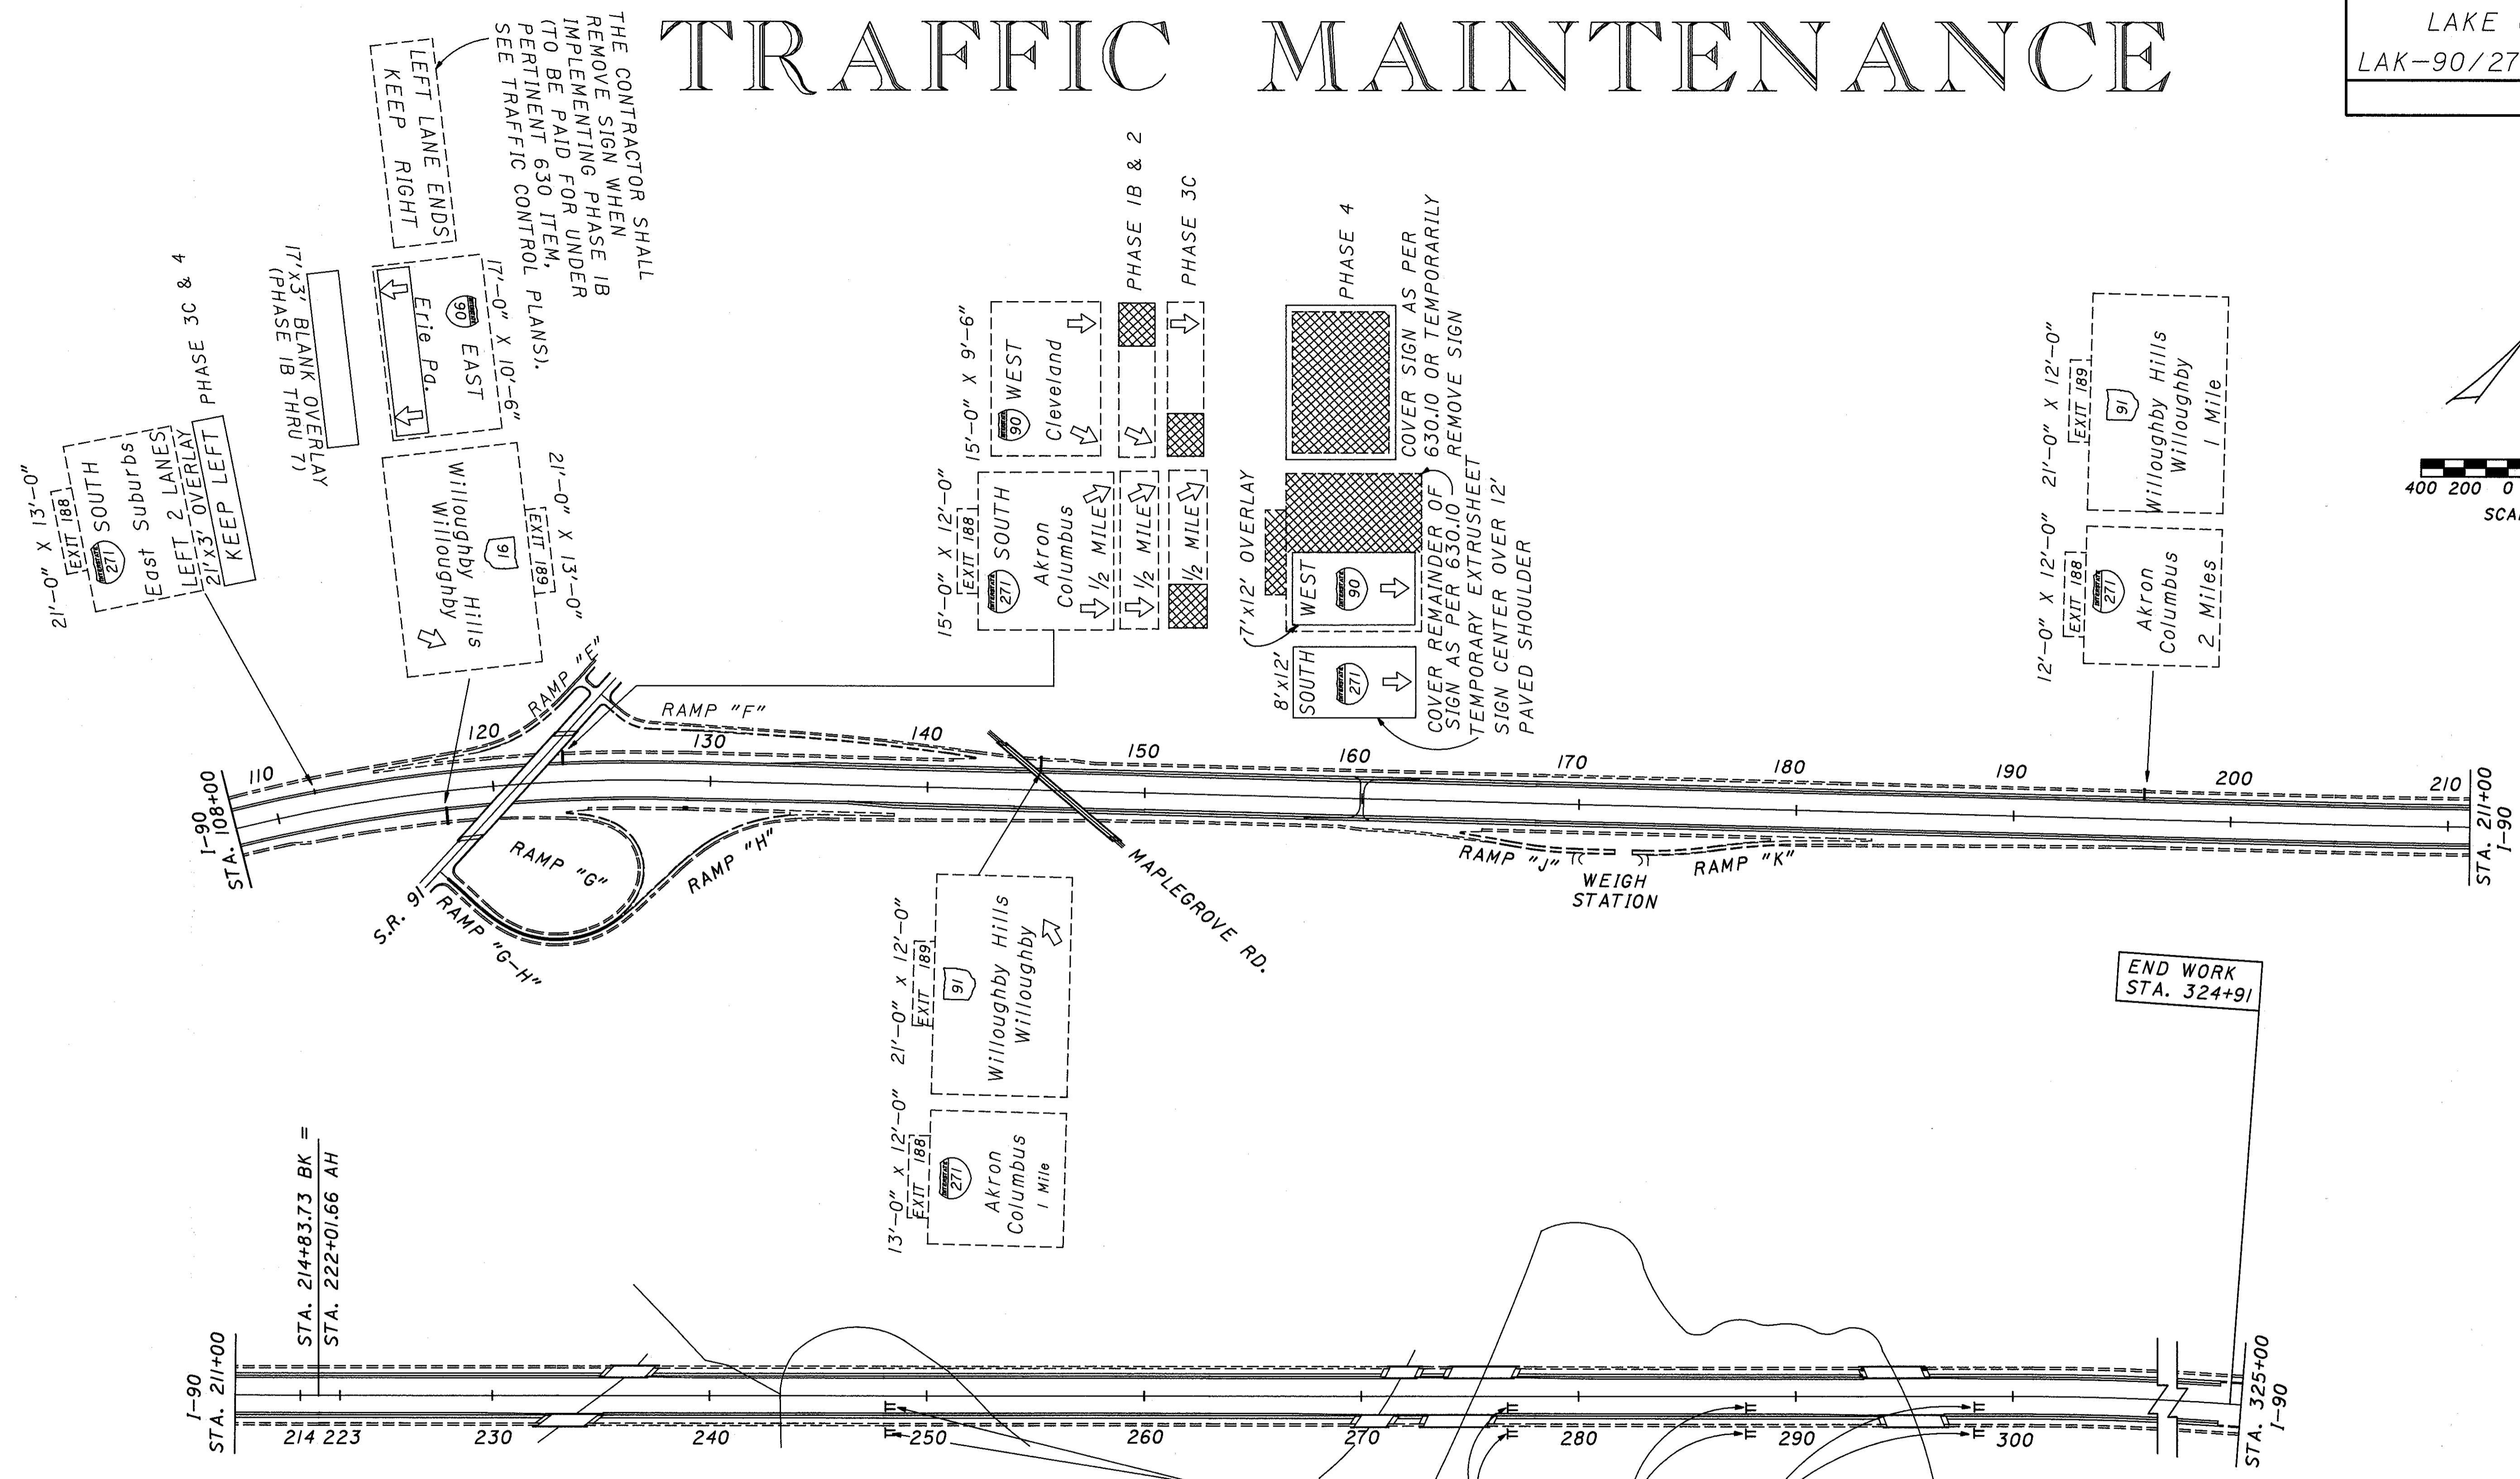


TRAFFIC MAINTENANCE

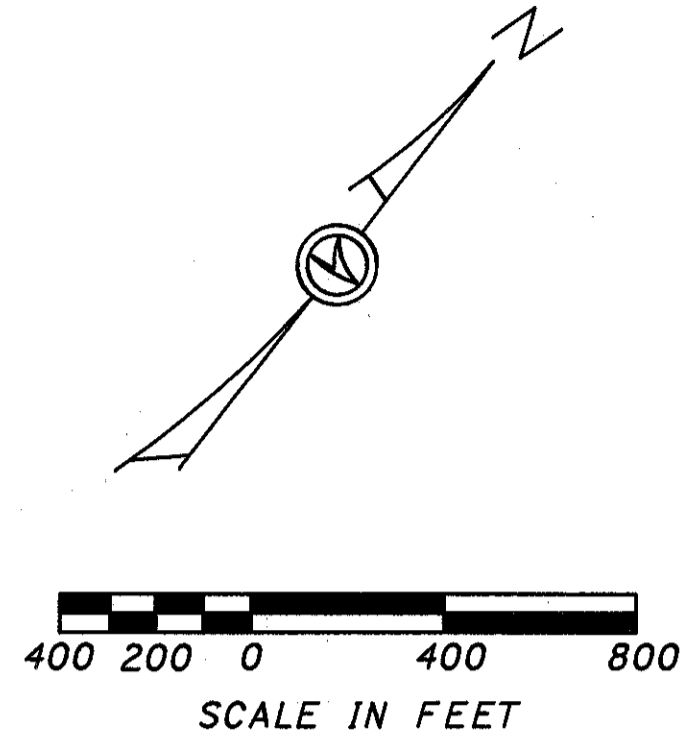

ALL OVERHEAD CONSTRUCTION SIGN OVERLAYS SHALL BE LEVEL I WITH BLACK LETTERS ON ORANGE BACKGROUND. THE OVERLAY PANELS SHOULD TYPICALLY BE 3'-0" HIGH AND AS WIDE AS SHOWN ON THIS SHEET. SIGNS WHICH ARE TO BE TOTALLY BLANK OVERLAYS MAY BE COVERED AS PER ITEM 630.10. ALL COSTS FOR THIS WORK ARE INCLUDED UNDER ITEM 614 - MAINTAINING TRAFFIC.

* THE CONTRACTOR SHALL ERECT THESE SIGNS PRIOR TO OPENING ALL EASTBOUND LANES TO TRAFFIC (COMPLETION OF PHASE 2). THEY SHALL BE TEMPORARILY COVERED, IF NECESSARY, UNTIL THE ACTUAL OPENING OF THE LANES TO TRAFFIC, AS DIRECTED BY THE ENGINEER. THE COST OF ERECTING THESE SIGNS SHALL BE PAID FOR UNDER PERTINENT 630 PAY ITEMS. SEE TRAFFIC CONTROL PLANS (SHEETS III-157) FOR DETAILS AND QUANTITIES. COVERING OF THE SIGNS, IF REQUIRED, SHALL BE PAID FOR UNDER ITEM 614-MAINTAINING TRAFFIC (LUMP SUM).

PLOT SUBMITTED: 16-NOV-1992 13:32

filename.dgn

PLOTTED BY: uliman
PLOTTED FROM: c:\dgn\p\d05772\05772mpb.dgn