

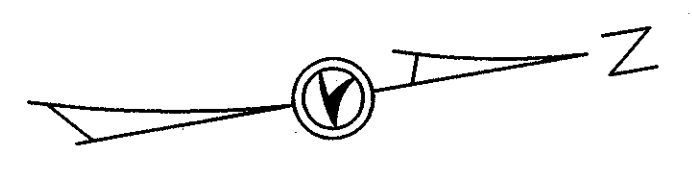


PLAN SHEET

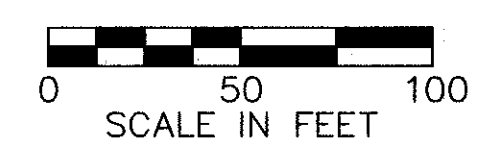

NOTE:
THE CONTRACTOR IS CAUTIONED TO BE AWARE OF THE ADJACENT PROJECT CUY/LAK-90/271X-14.85/0.00. TO AVOID CONFLICTS AND REDUNDANT WORK, THE CONTRACTOR SHALL COORDINATE HIS WORK WITH THE ADJACENT PROJECT AS STATED AS PER 105.07, CO-OPERATION BETWEEN CONTRACTORS, IN THE C.M.S..

IM-271-6(74)252
I-271
BEGIN PROJECT
STA. 0+00.20
S.L.M. 0.00

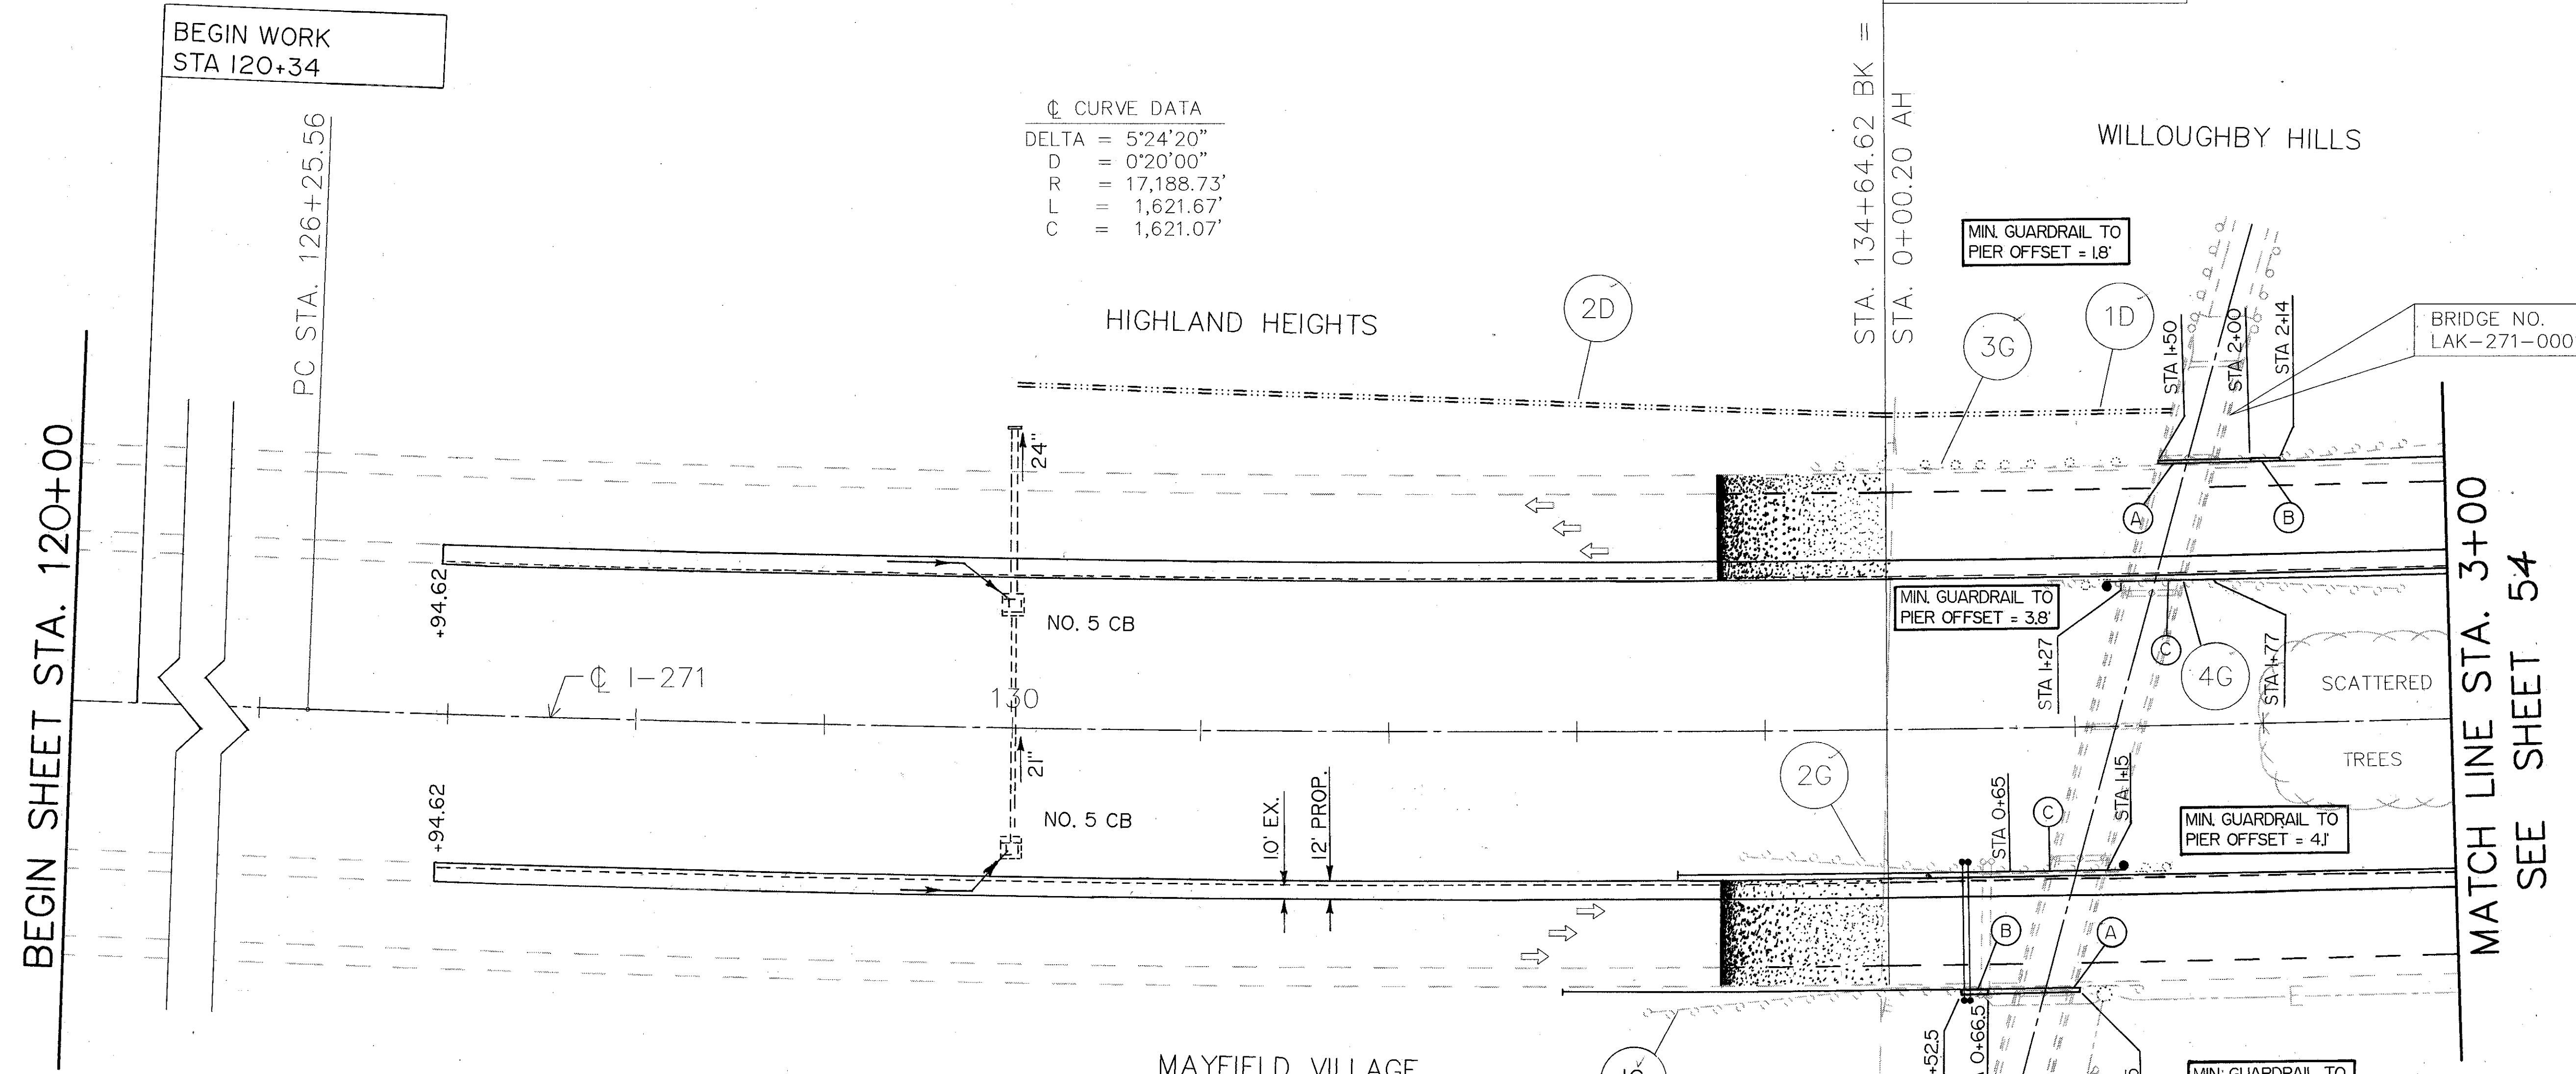

LEGEND

DITCH RESTORATION	=====	DRAINAGE No.	(OD/00)
STORM SEWER CLEANING	=====	PROFILE SHEET No.	(00/00)
SODDED AREA	ANCHOR ASSEMBLY, TYPE E	— —
REPAIR OF ERODED AREA	//////	ANCHOR ASSEMBLY, TYPE T	—
PAVED GUTTER, AS PER PLAN	=====	EXISTING UNDERDRAIN	—/—
PAVED GUTTER CLEANING	=====	EXISTING AND/OR PROPOSED OUTLET	—/—
ROCK CHANNEL PROTECTION	=====	PROPOSED UNDERDRAIN AND OUTLET	—/—
EXTG. ELECTRICAL LINE, UNDERGROUND, DUCT CABLE	—E—	FEATHERING	=====

GUARDRAIL AND RELATED ITEMS

(A)	CONCRETE BARRIER, TYPE D
(B)	CONCRETE BARRIER, TRANSITION AS PER PLAN
(C)	GUARDRAIL, TYPE 5A
(D)	THRIE BEAM

CROSS REFERENCE

ITEM	SHEET
RESURFACING	37
GUARD RAIL	40
DRAINAGE	44,47
TRAFFIC CONTROL	124

ACAD FILE: PL_3.DWG