


PLAN SHEET



IR-271-6(74)252 IM-90-1(167)45

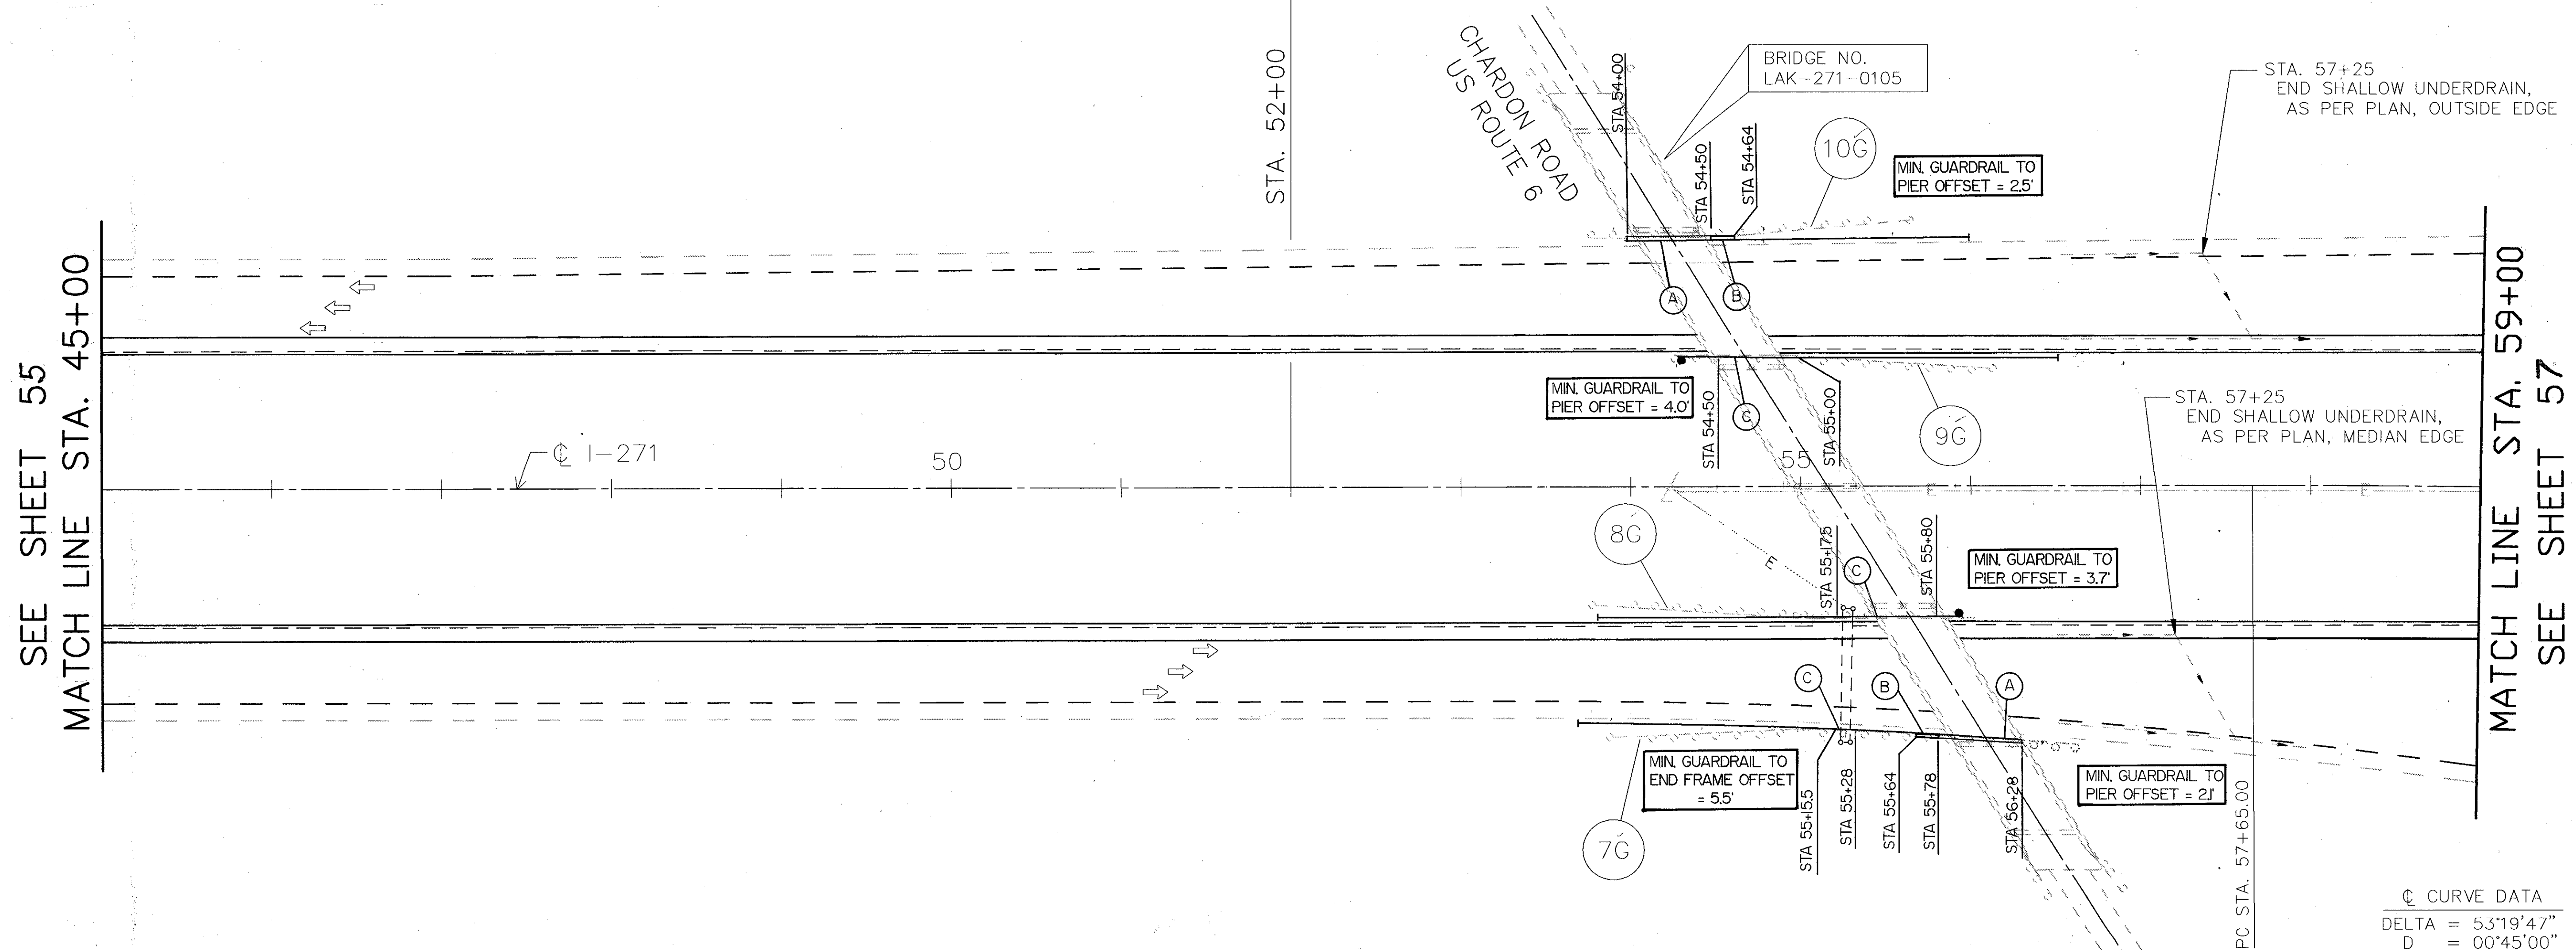

SEE SHEET 55
MATCH LINE STA. 45+00

MATCH LINE STA. 59+00
SEE SHEET 57

CROSS REFERENCE	
ITEM	SHEET
RESURFACING	37
GUARD RAIL	40
DRAINAGE	47
TRAFFIC CONTROL	128

☺ CURVE DATA
 DELTA = 53°19'47"
 D = 00°45'00"
 R = 7,639.44'
 L = 7,110.63'
 C = 6,856.72'

FOR LEGEND, SEE SHEET NO. 53

ACAD FILE : PL_59.DWG