
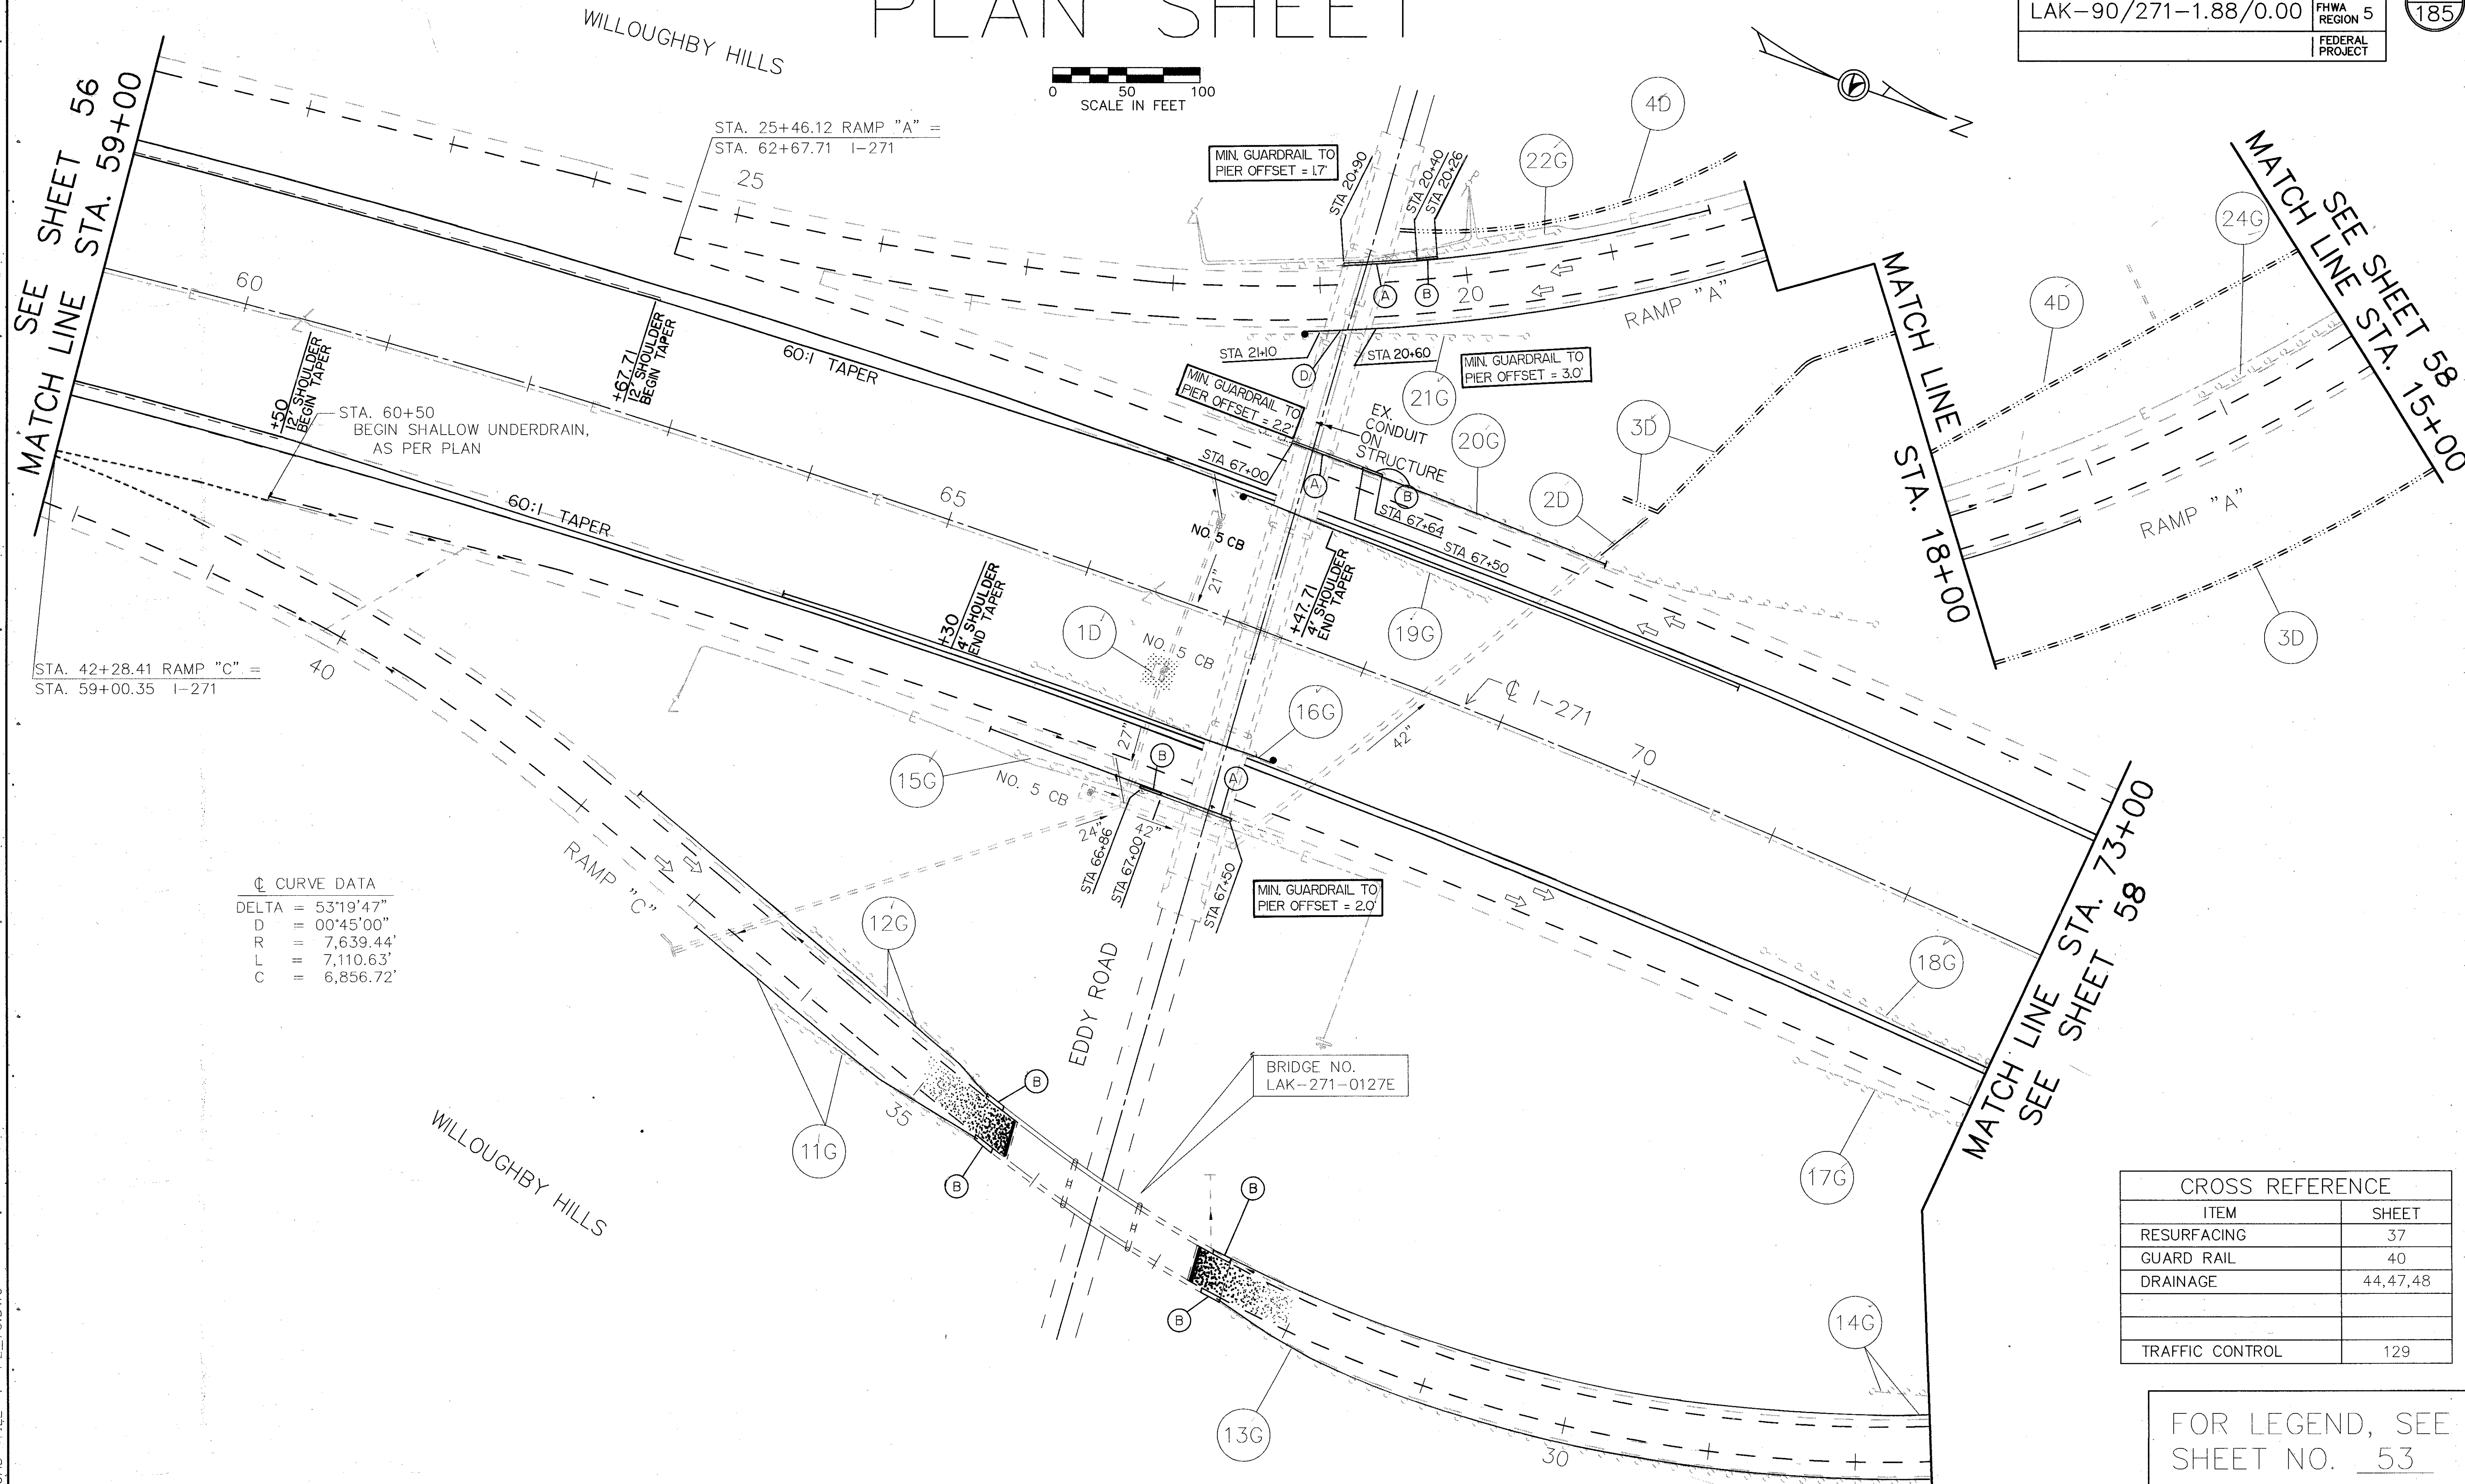
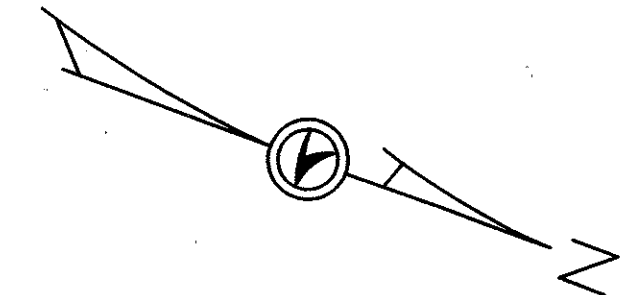


PLAN SHEET

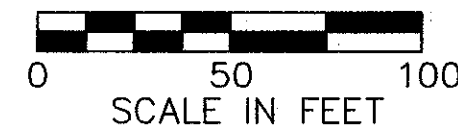

STA. 42+28.41 RAMP "C" =
STA. 59+00.35 I-271

STA. 25+46.12 RAMP "A" =
STA. 62+67.71 I-271

⊕ CURVE DATA

DELTA	= 53°19'47"
D	= 00°45'00"
R	= 7,639.44'
L	= 7,110.63'
C	= 6,856.72'

CROSS REFERENCE	
ITEM	SHEET
RESURFACING	37
GUARD RAIL	40
DRAINAGE	44,47,48
TRAFFIC CONTROL	129

FOR LEGEND, SEE SHEET NO. 53