
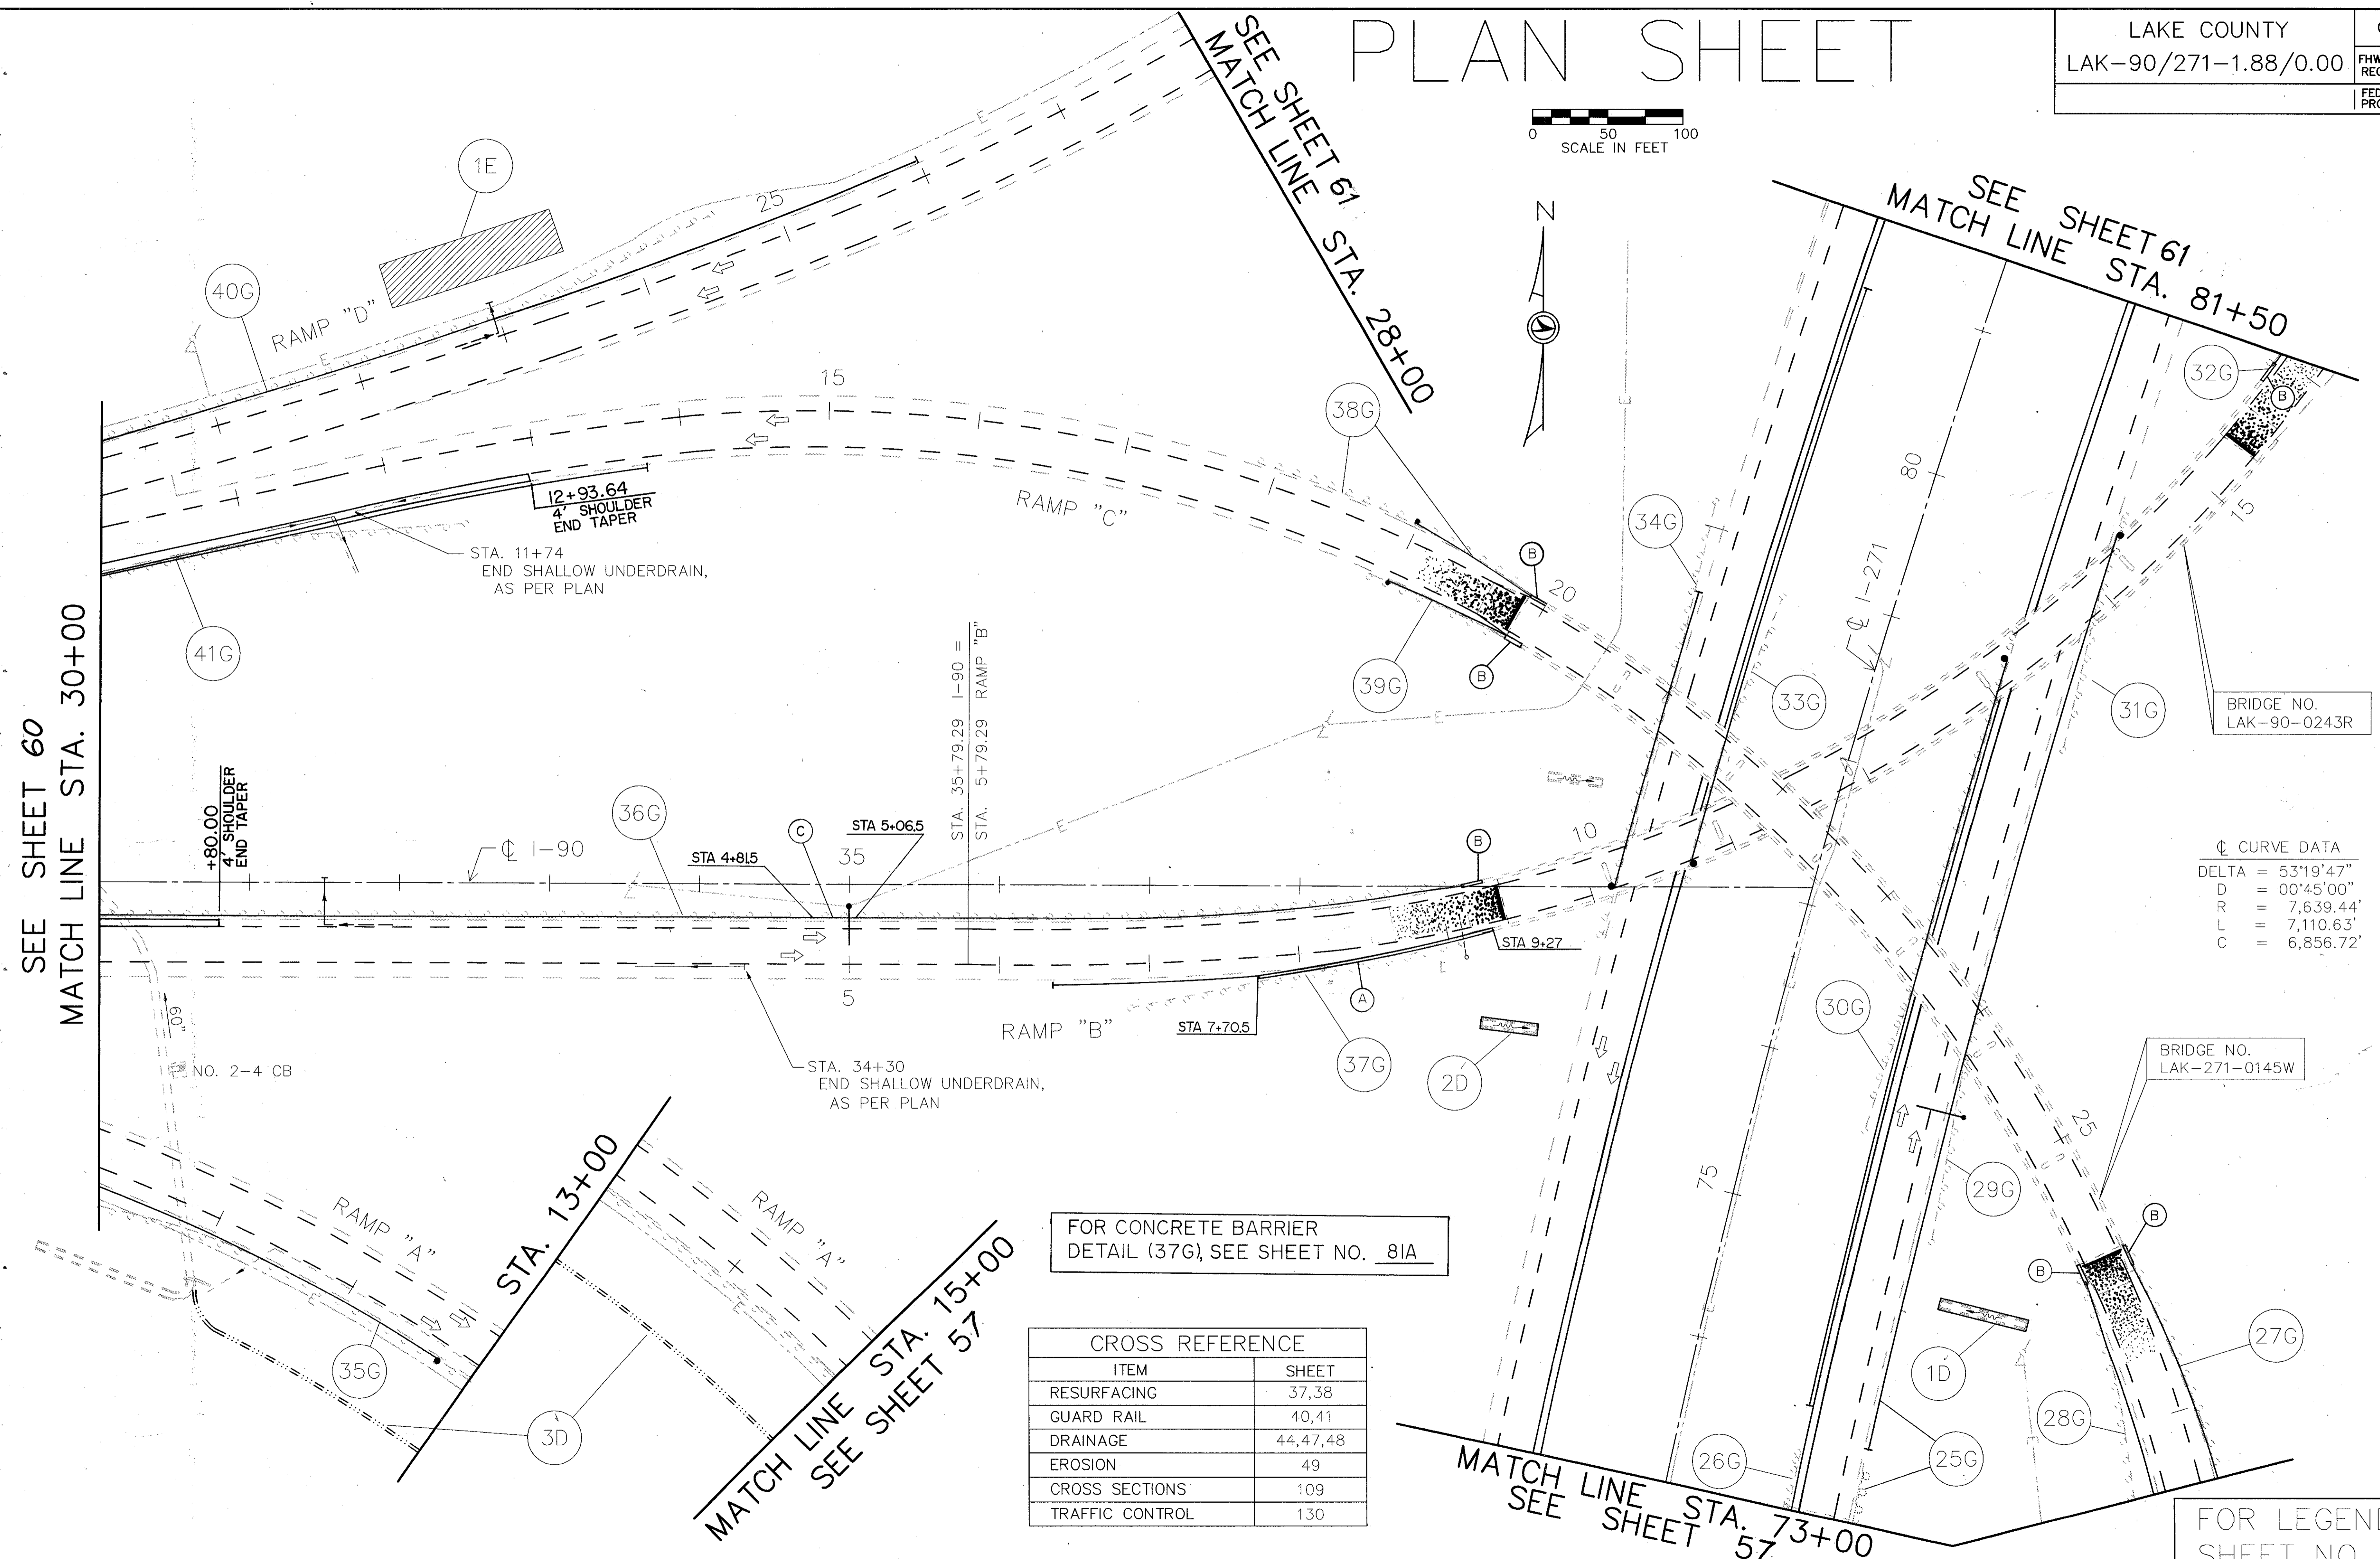
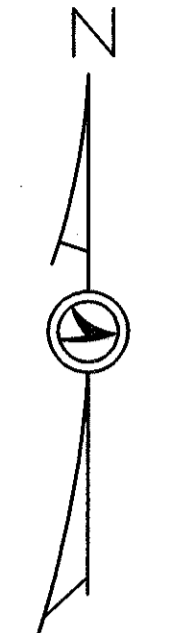


PLAN SHEET

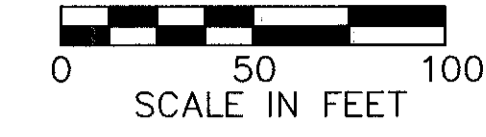

☉ CURVE DATA

DELTA	= 53°19'47"
D	= 00°45'00"
R	= 7,639.44'
L	= 7,110.63'
C	= 6,856.72'

FOR CONCRETE BARRIER
DETAIL (37G), SEE SHEET NO. 81A

CROSS REFERENCE	
ITEM	SHEET
RESURFACING	37,38
GUARD RAIL	40,41
DRAINAGE	44,47,48
EROSION	49
CROSS SECTIONS	109
TRAFFIC CONTROL	130

FOR LEGEND, SEE
SHEET NO. 53

SEE SHEET 60
MATCH LINE STA. 30+00

SEE SHEET 61
MATCH LINE STA. 28+00

SEE SHEET 61
MATCH LINE STA. 81+50

MATCH LINE STA. 73+00
SEE SHEET 57

MATCH LINE STA. 15+00
SEE SHEET 57

ACAD FILE : PL_8150.DWG