
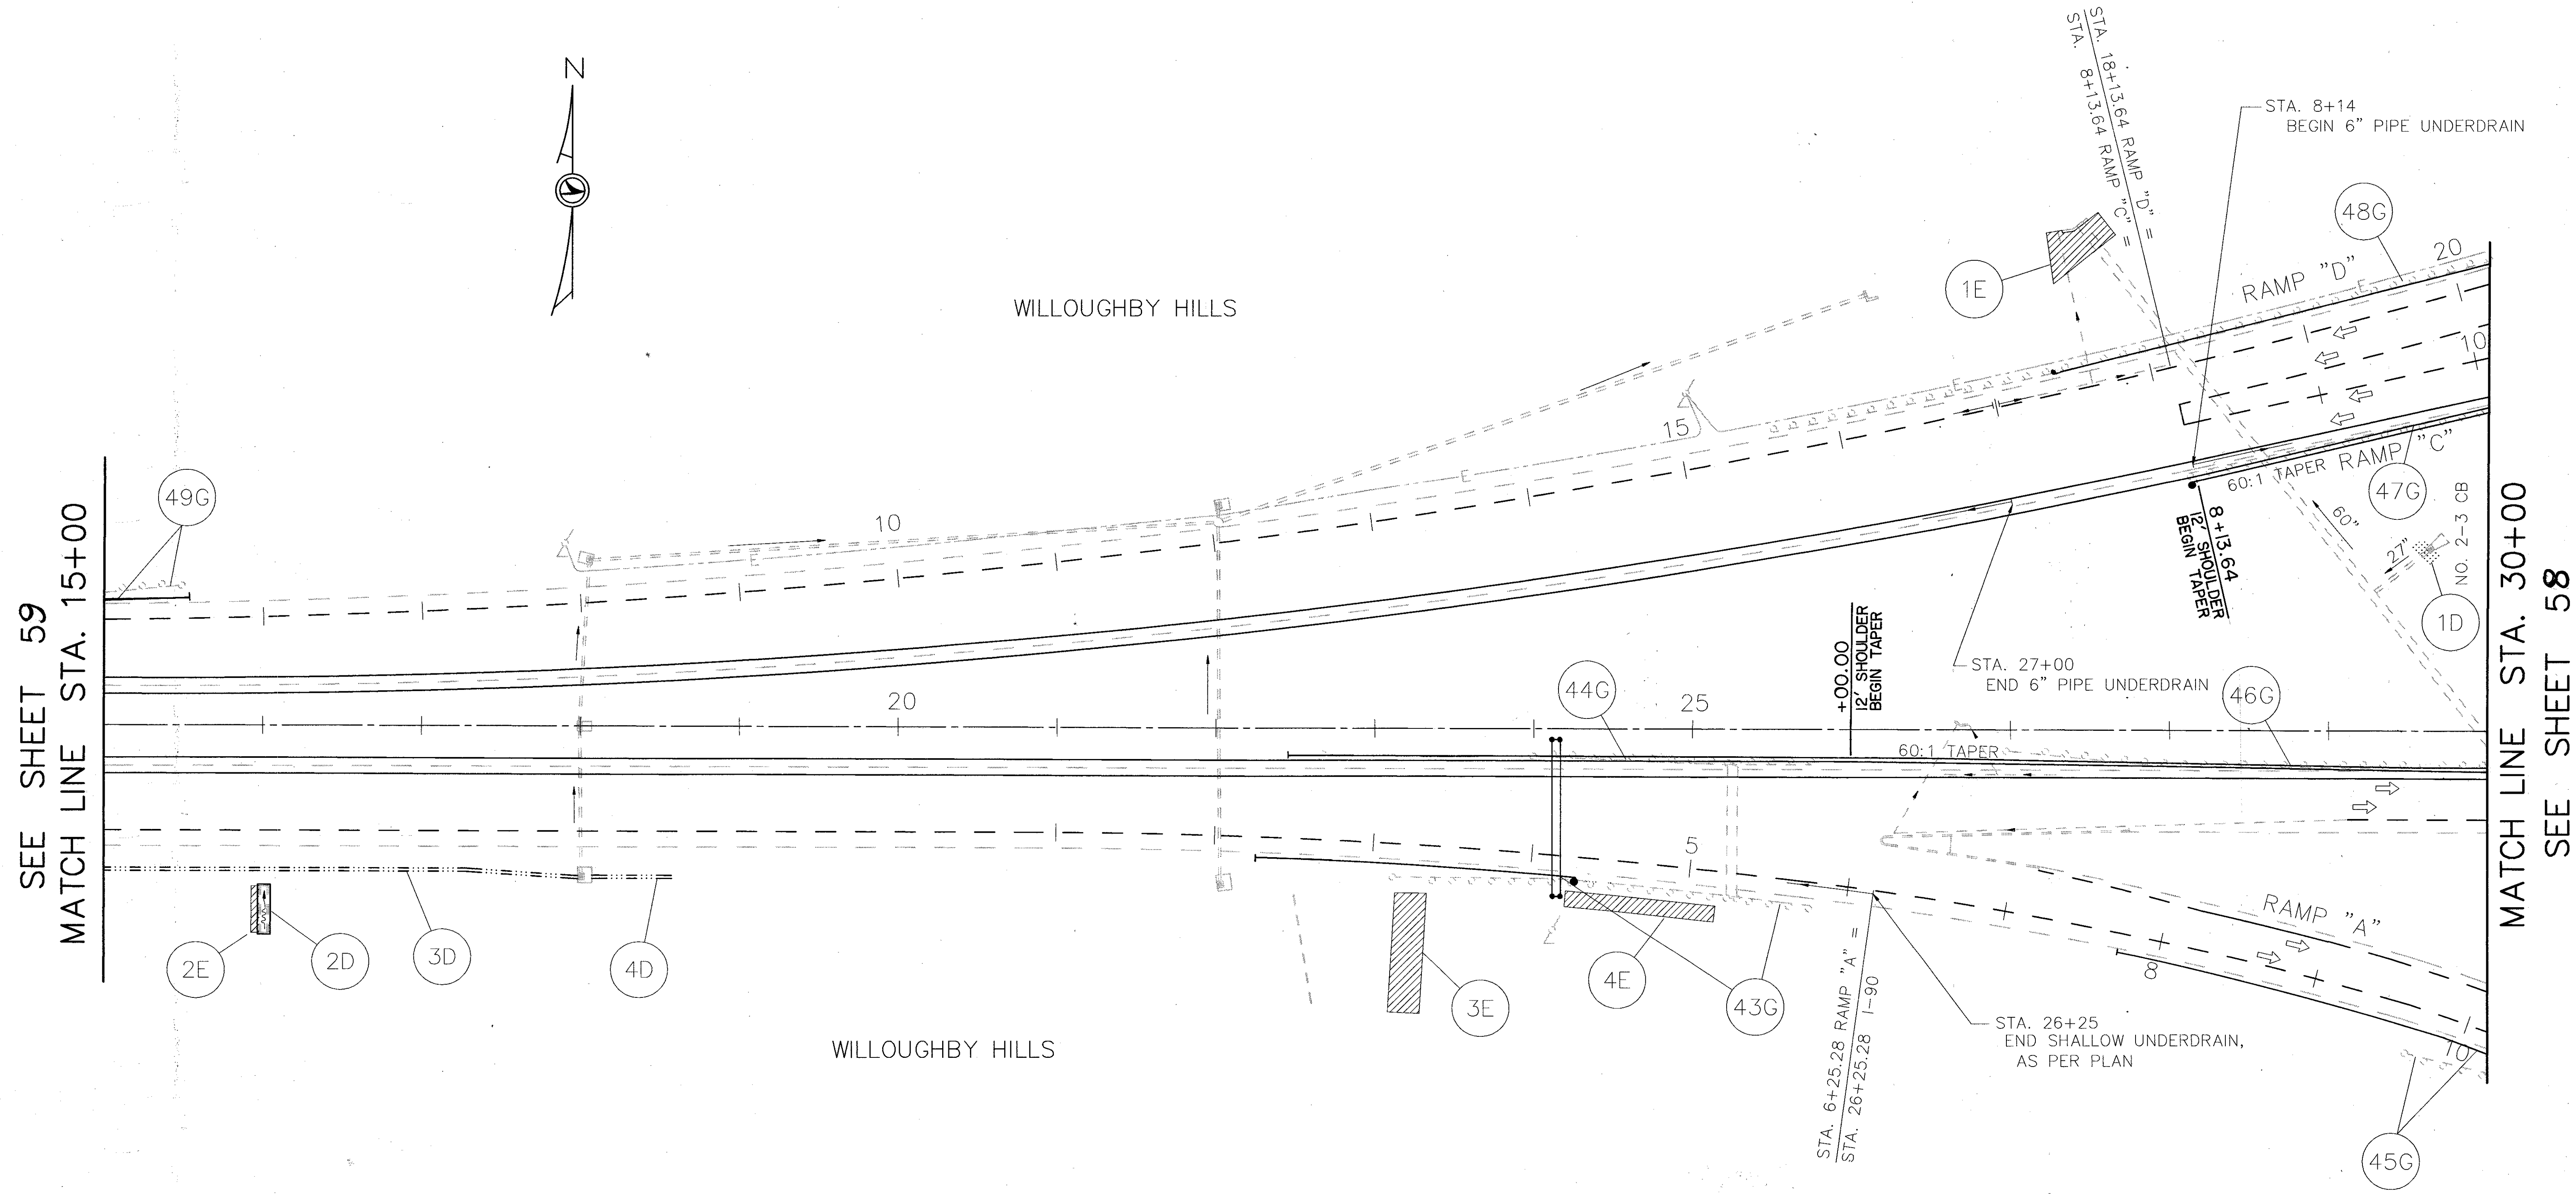


PLAN SHEET

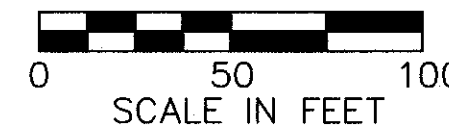

CROSS REFERENCE	
ITEM	SHEET
RESURFACING	37,38
GUARD RAIL	41
DRAINAGE	44,48
EROSION	49
CROSS SECTIONS	108,109
TRAFFIC CONTROL	132

FOR LEGEND, SEE
SHEET NO. 53