
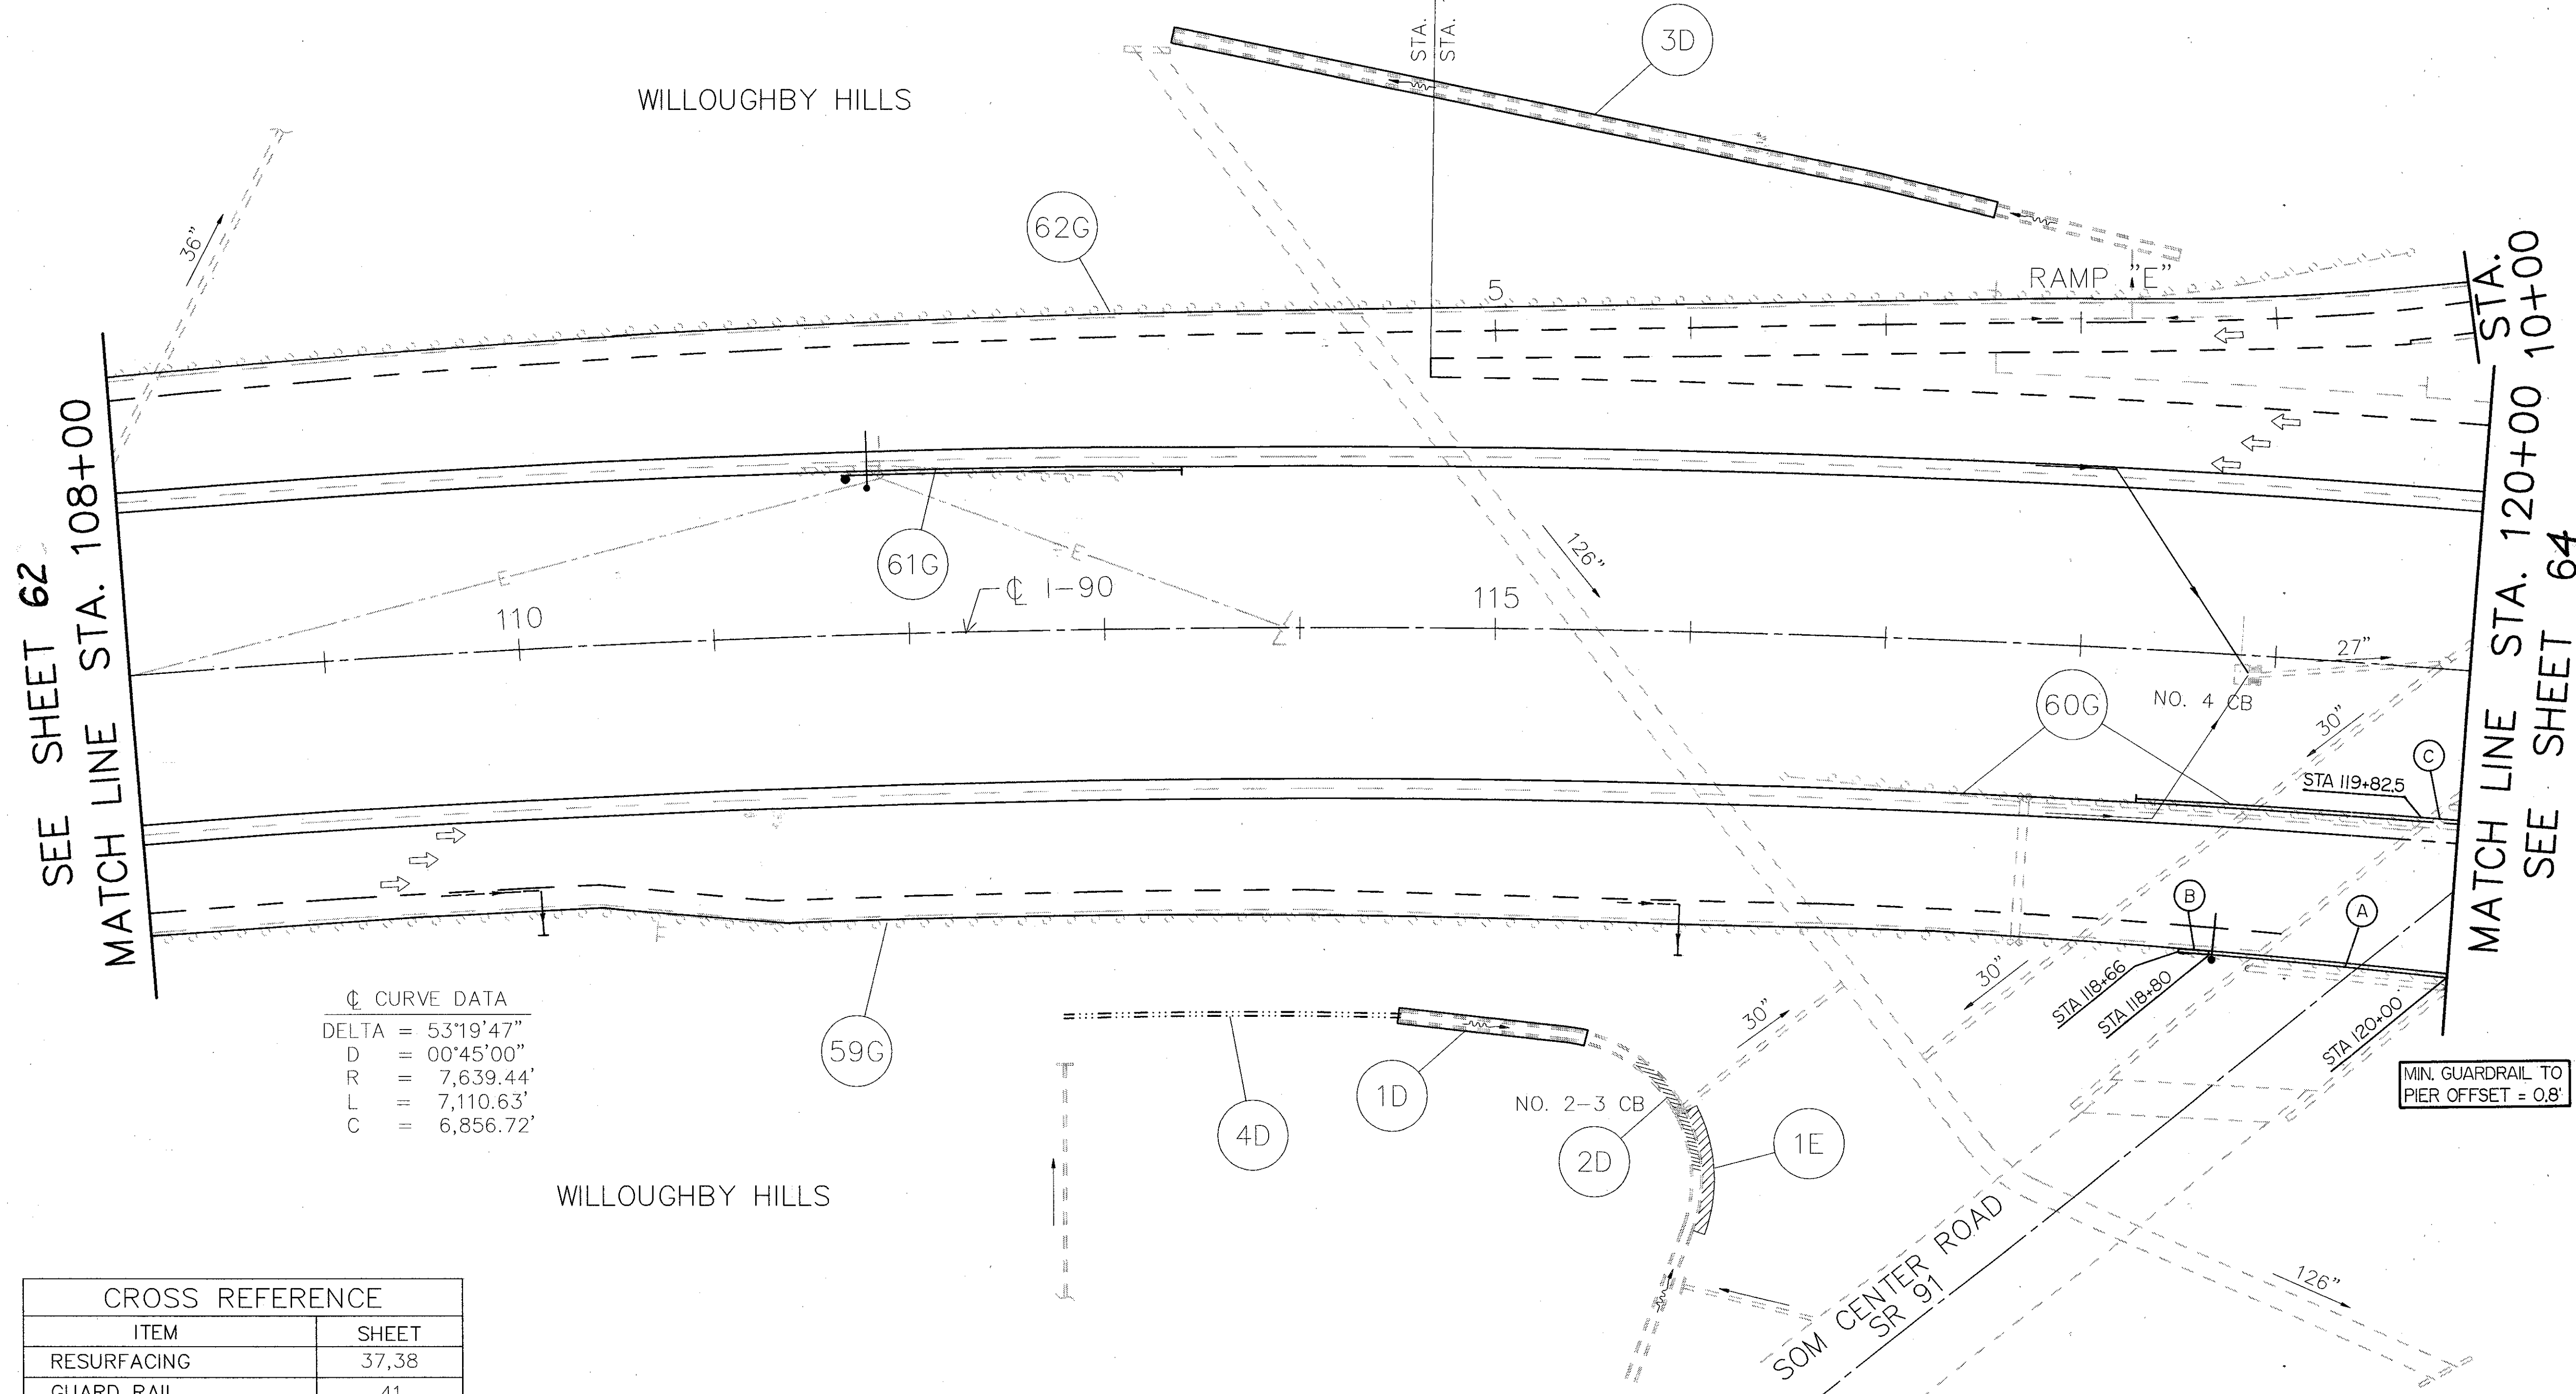


PLAN SHEET

LAKE COUNTY
LAK-90/271-1.88/0.00

OHIO
FHWA
REGION 5
FEDERAL
PROJECT

63
185

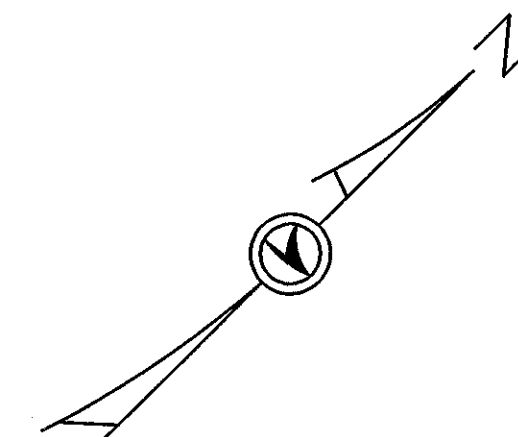

☉ CURVE DATA

DELTA	= 53°19'47"
D	= 00°45'00"
R	= 7,639.44'
L	= 7,110.63'
C	= 6,856.72'

CROSS REFERENCE	
ITEM	SHEET
RESURFACING	37,38
GUARD RAIL	41
DRAINAGE	45,47,48
EROSION	49
CROSS SECTIONS	88,89,110
TRAFFIC CONTROL	135

FOR LEGEND, SEE SHEET NO. 53

ACAD FILE : PL_120.DWG