
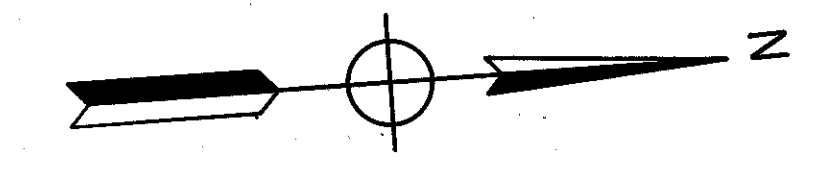
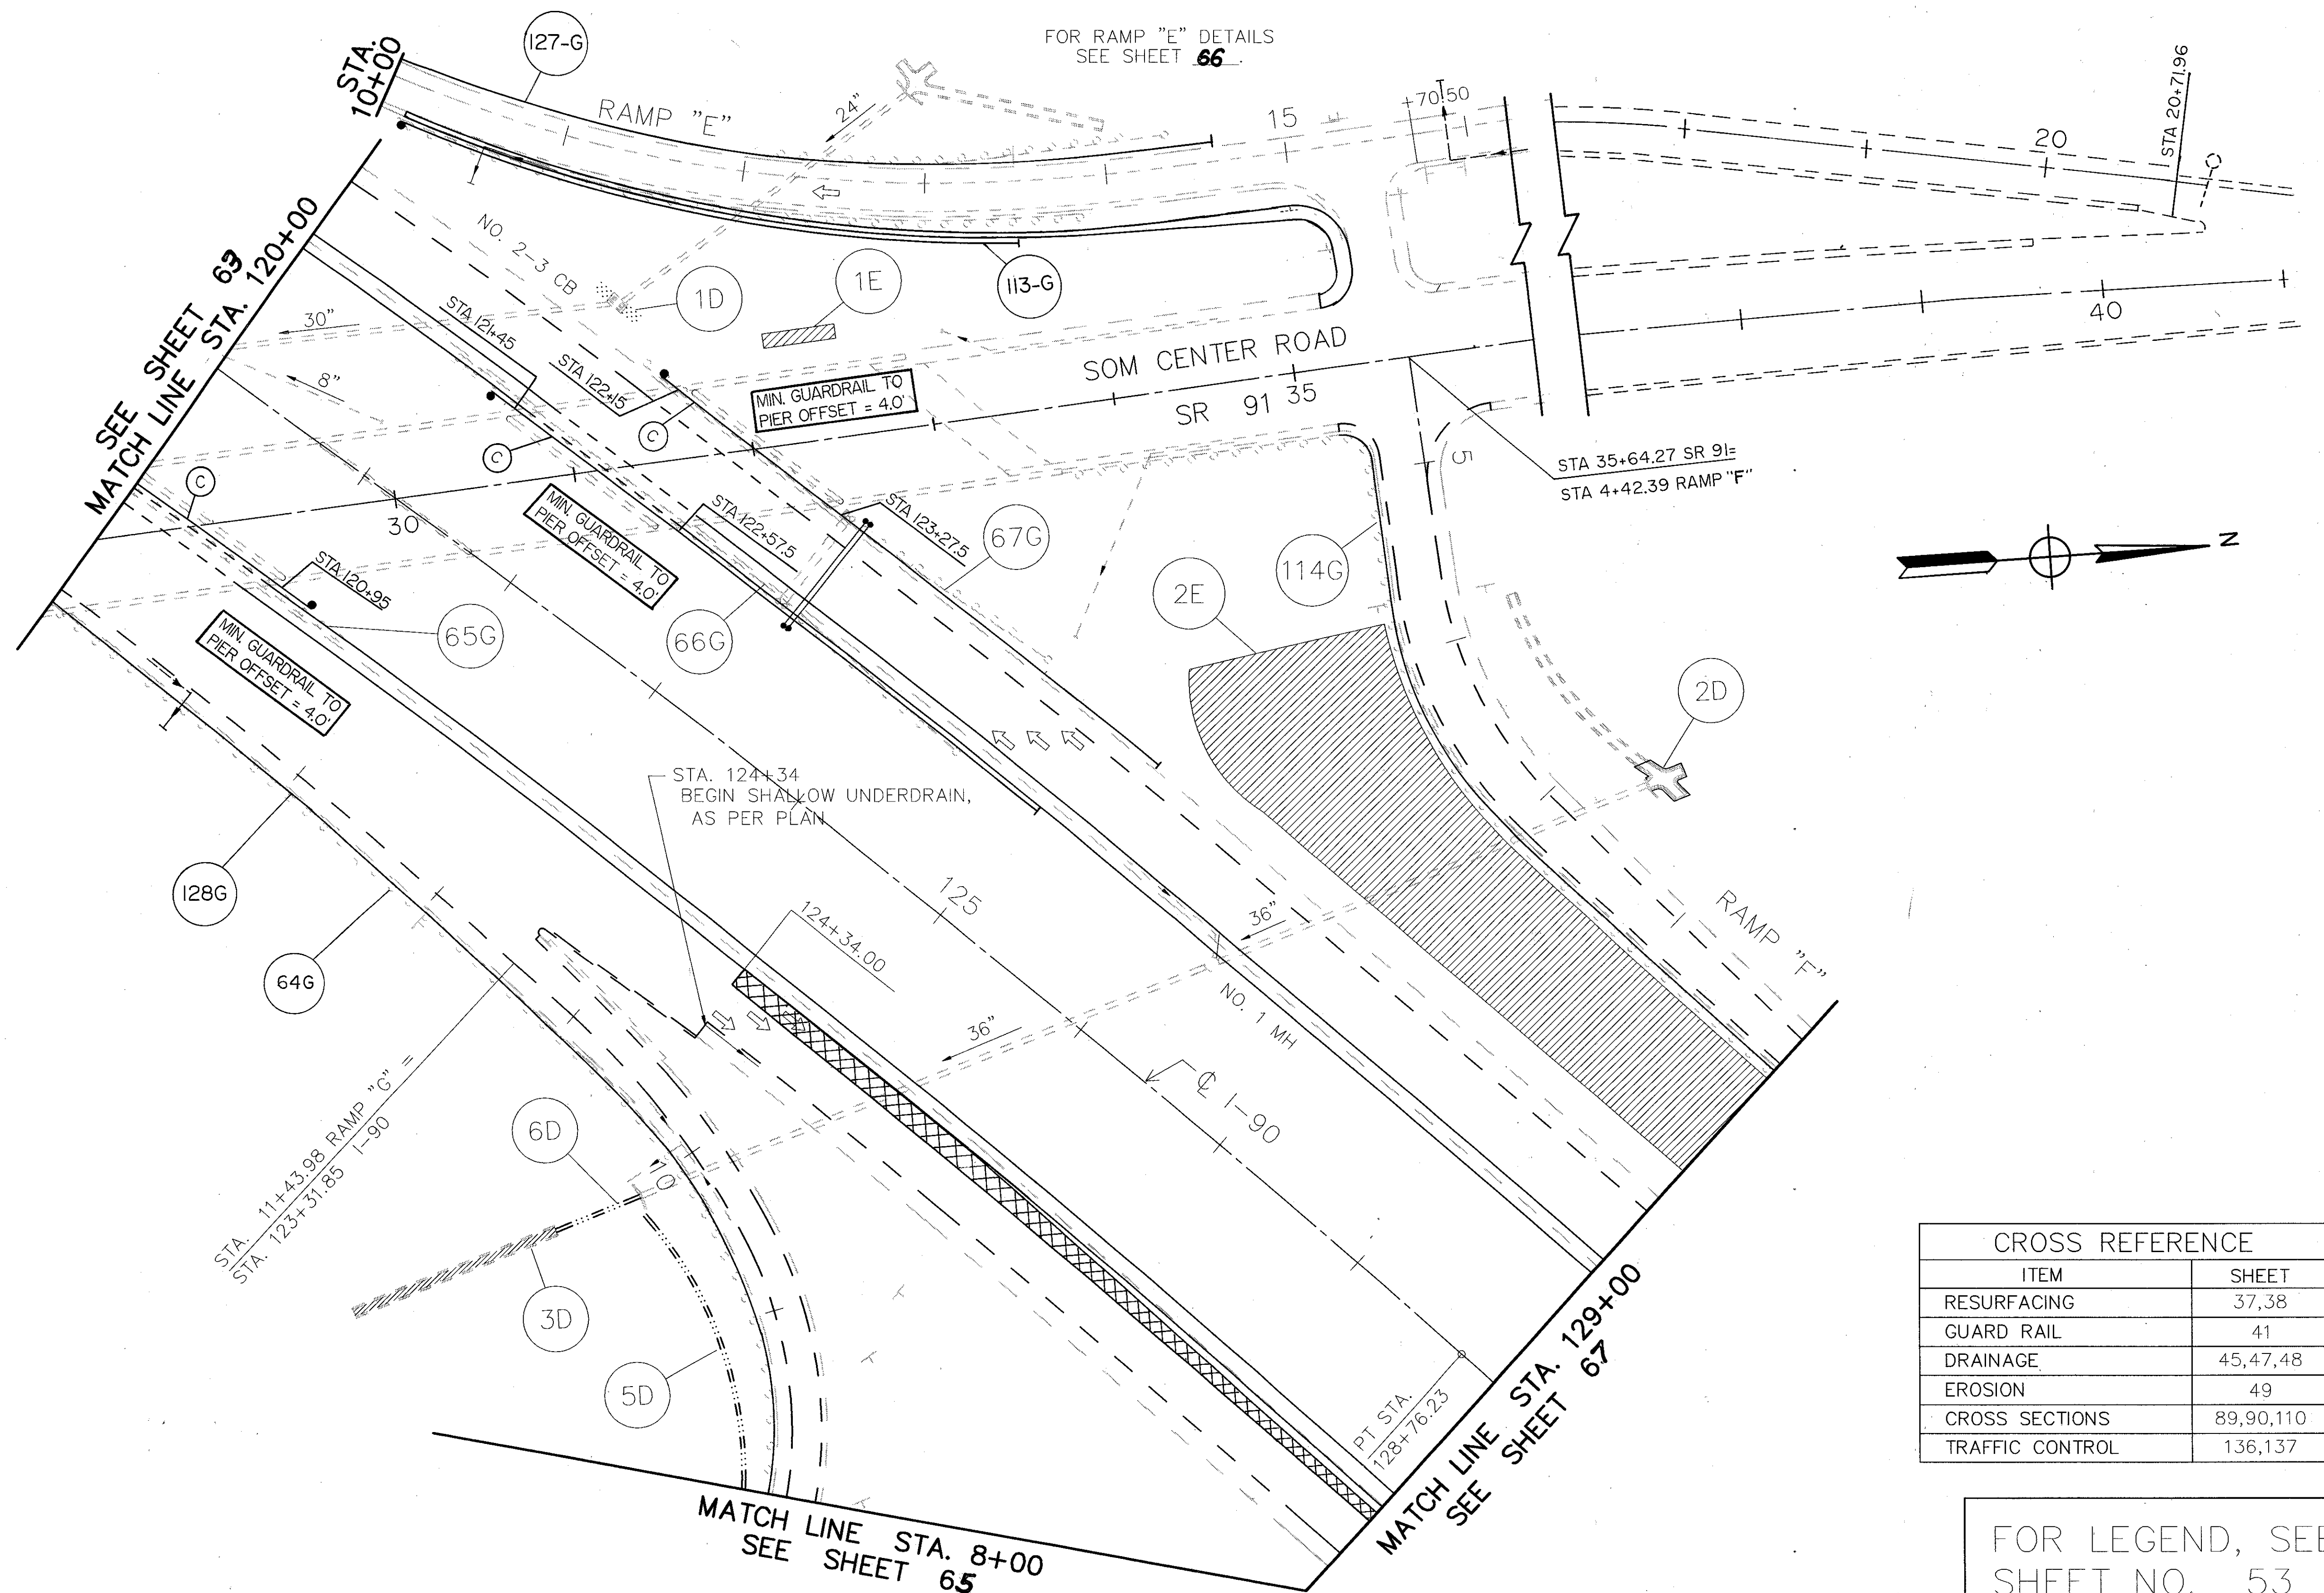


PLAN SHEET

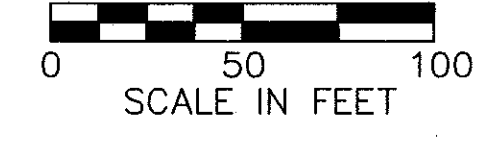

CROSS REFERENCE	
ITEM	SHEET
RESURFACING	37,38
GUARD RAIL	41
DRAINAGE	45,47,48
EROSION	49
CROSS SECTIONS	89,90,110
TRAFFIC CONTROL	136,137

FOR LEGEND, SEE
SHEET NO. 53

ACAD FILE : PL_129.DWG