
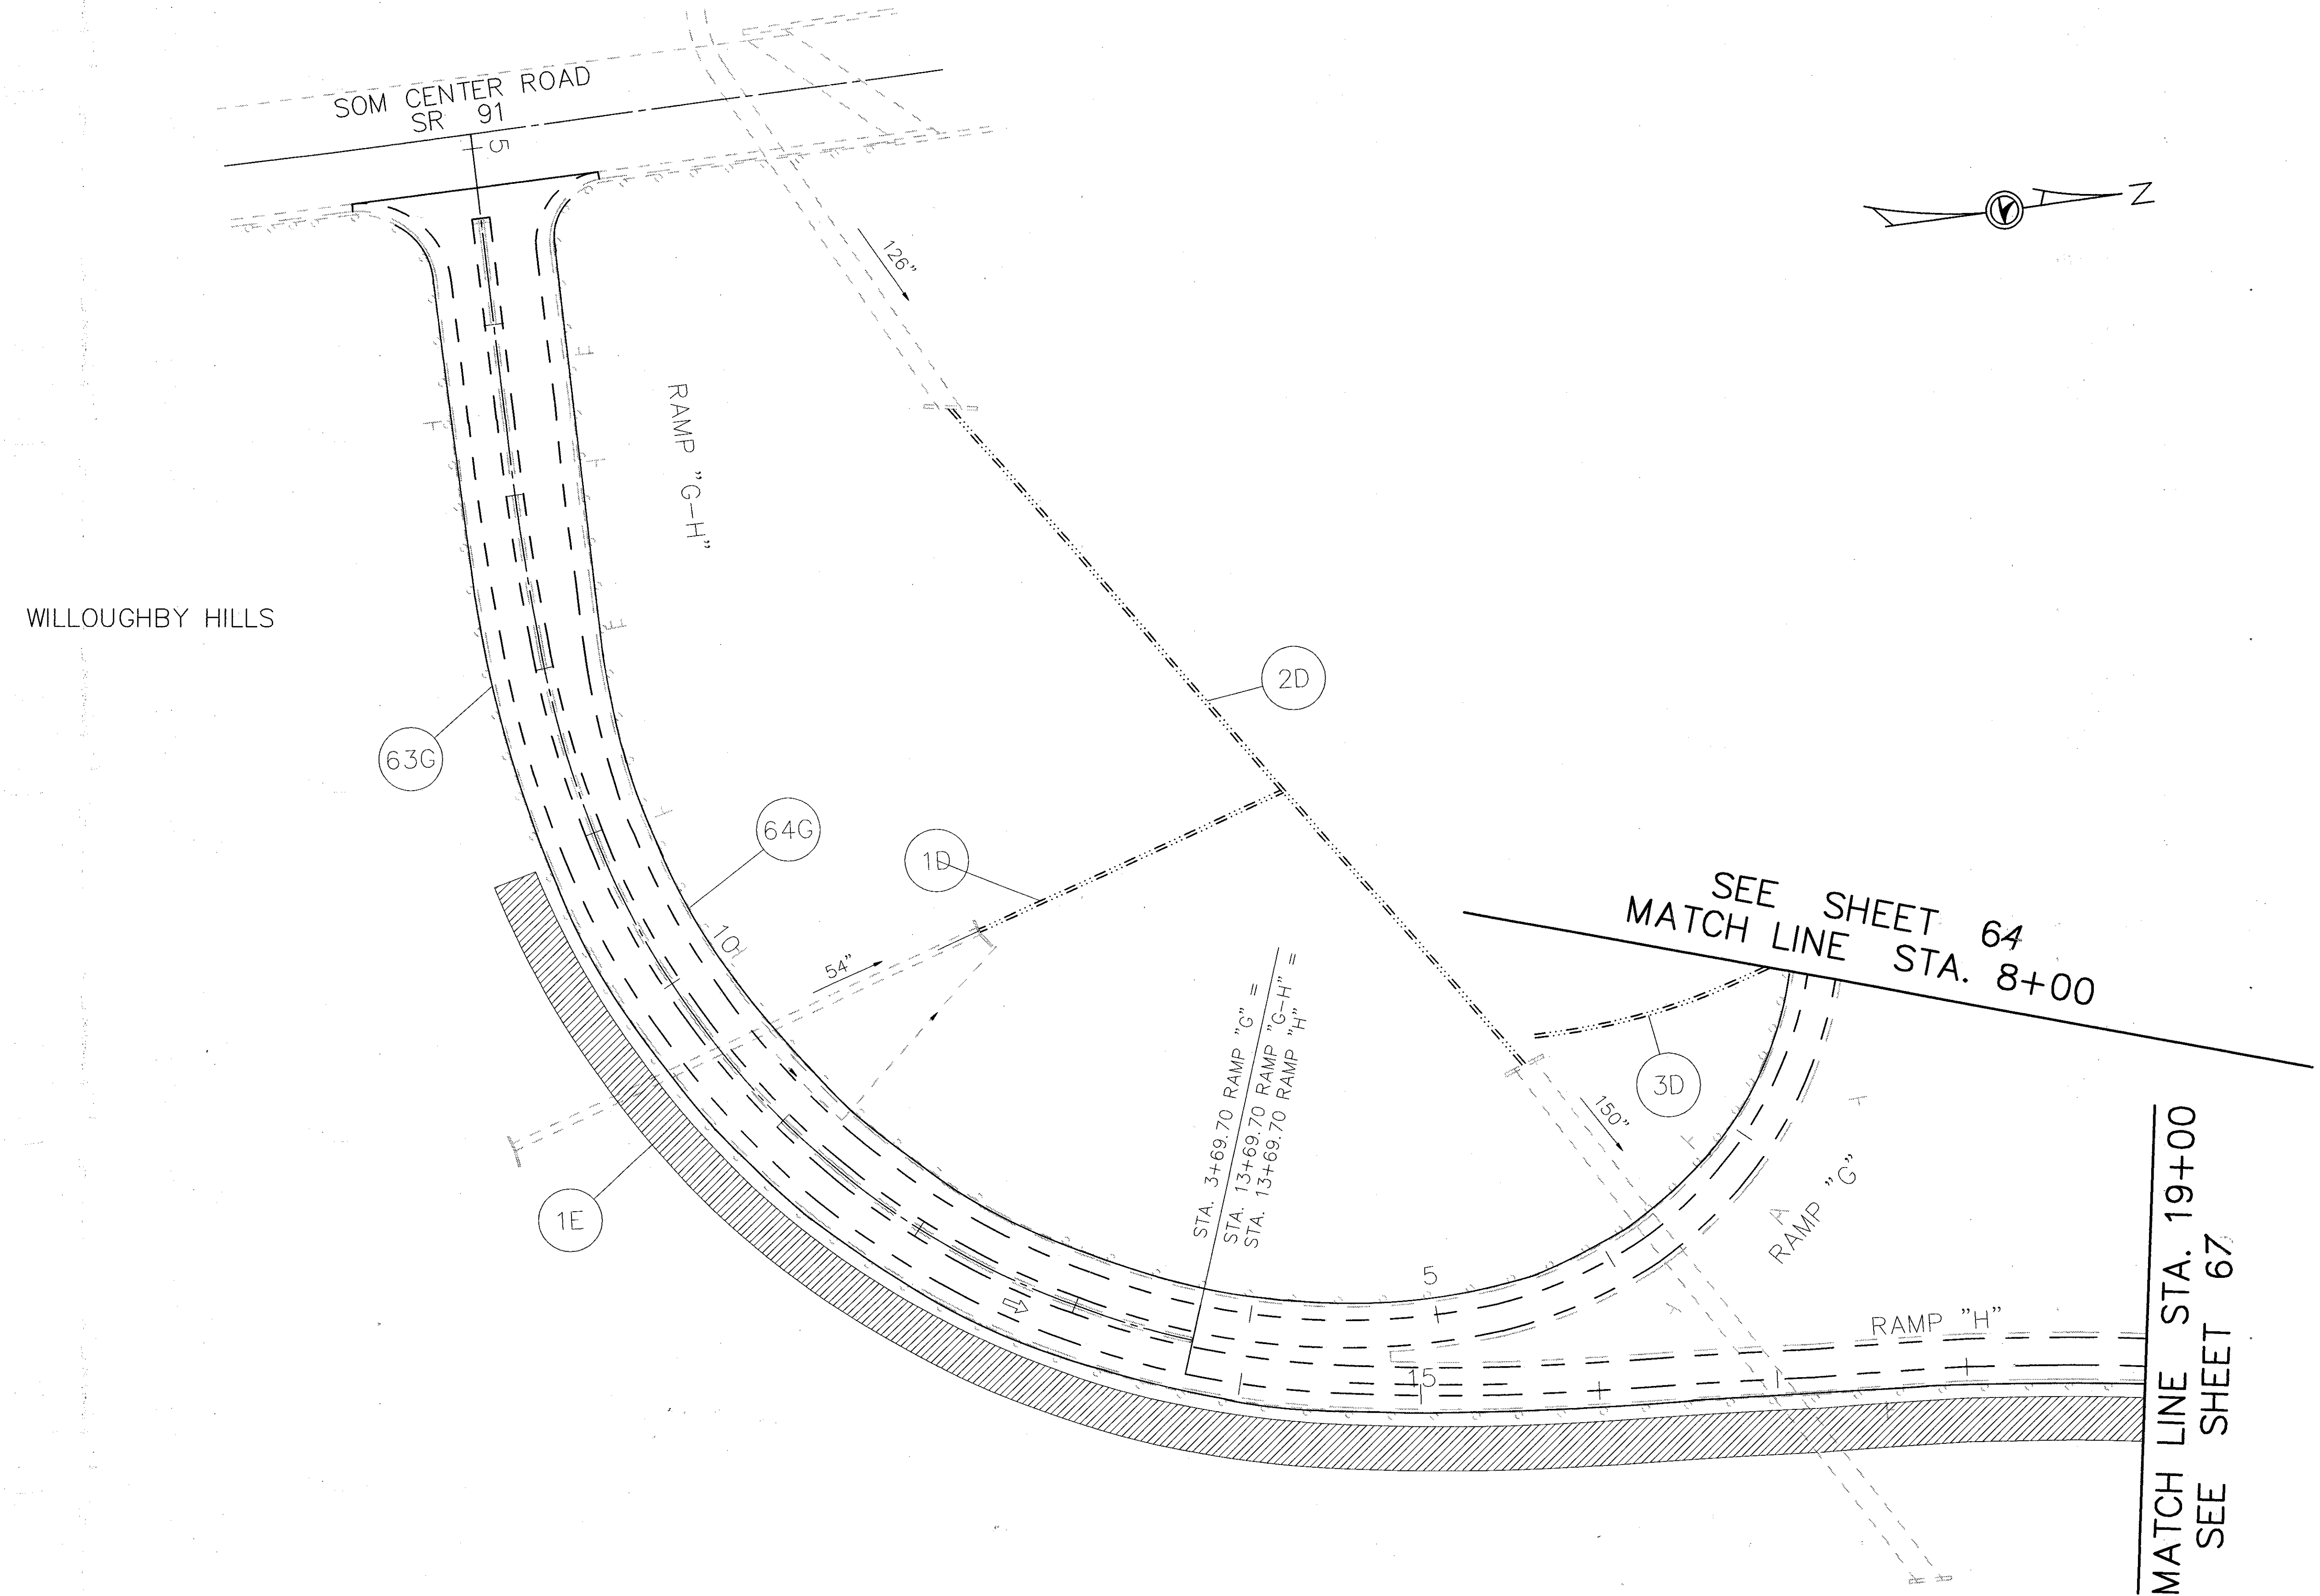


# PLAN SHEET

LAKE COUNTY	OHIO	65 185
LAK-90/271-1.88/0.00	FHWA REGION 5	
FEDERAL PROJECT		

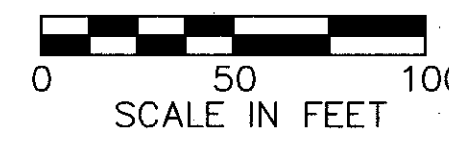

CROSS REFERENCE	
ITEM	SHEET
RESURFACING	37
GUARD RAIL	41
DRAINAGE	45,48
EROSION	49
TRAFFIC CONTROL	137

FOR LEGEND, SEE SHEET NO. 53

ACAD FILE : PL\_RAMP.DWG