


B.M. #73, Sta. 117+85, Rt.  
Square carved in  
sign foundation  
Elev. 736.35'

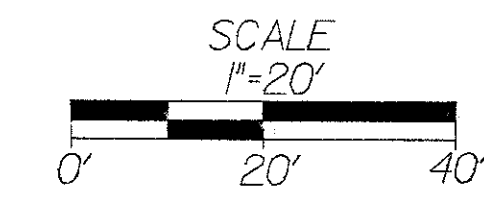

Ramp "E" CURVE DATA	
SPIRALS	CENTRAL CURVE
$\theta = 9^\circ - 22' - 30''$	$\Delta = 37^\circ - 55' - 19''$
$L = 250.00'$	$D = 7^\circ - 30' - 00''$
$Ts = 388.52'$	$R = 763.94'$
$Es = 47.43'$	$L = 255.63'$

CROSS REFERENCE	
ITEM	SHEET
RESURFACING	38
GUARDRAIL	41
DRAINAGE	48
CROSS SECTIONS	110
PLAN SHEET	64
TRAFFIC CONTROL	136

PLOT SUBMITTED: 09-JUN-1992 15:00:07  
PLOT SUBMITTED BY: kruse

