

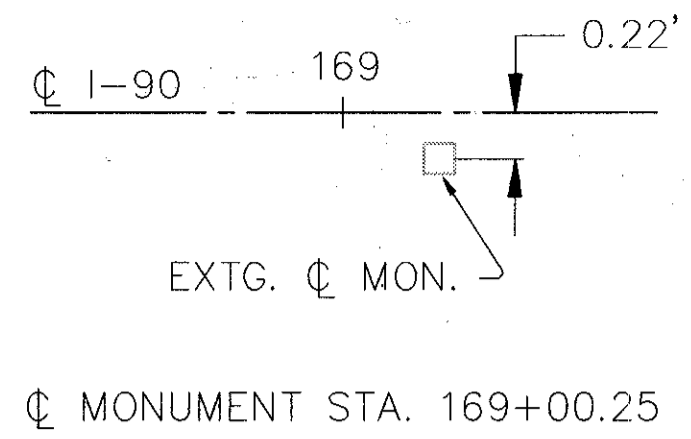


MONUMENT REFERENCE

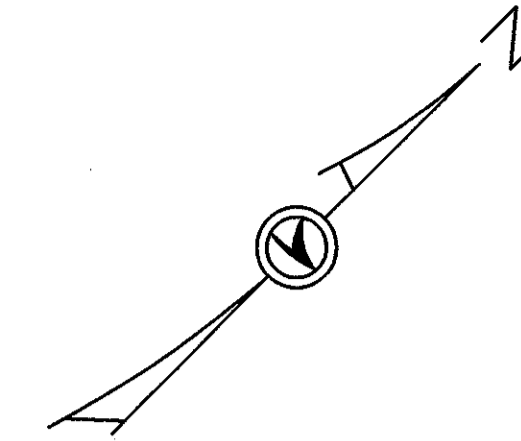


PLAN SHEET

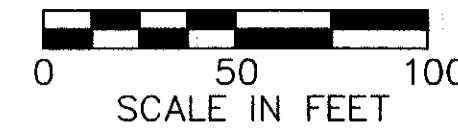

LAKE COUNTY
LAK-90/271-1.88/0.00

OHIO
FHWA
REGION 5
FEDERAL
PROJECT

70
185

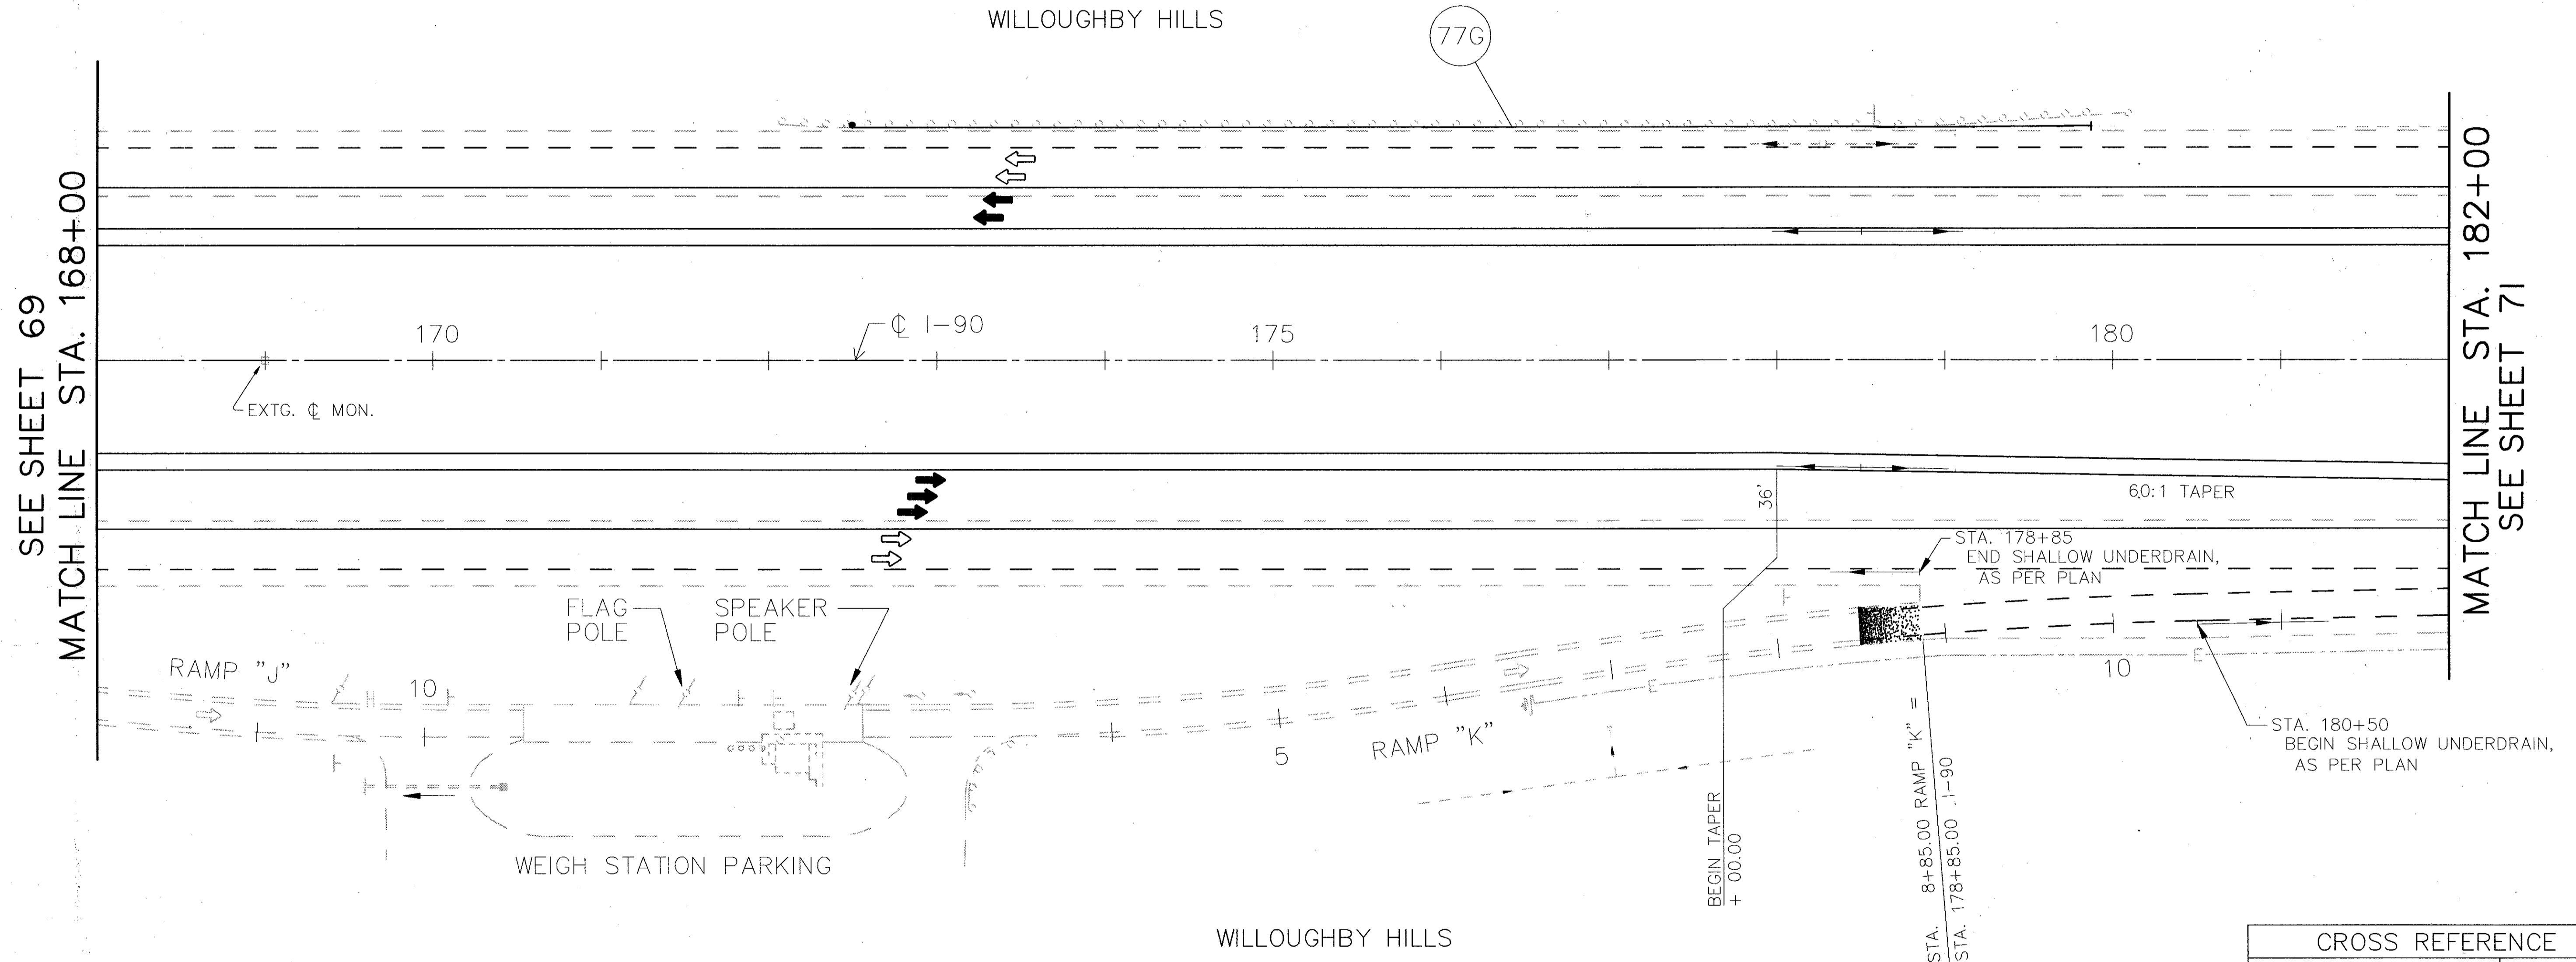

CROSS REFERENCE	
ITEM	SHEET
RESURFACING	37,38,39
GUARD RAIL	42
DRAINAGE	47
CROSS SECTIONS	94,95
TRAFFIC CONTROL	141

FOR LEGEND, SEE SHEET NO. 53

ACAD FILE : PL_182.DWG