
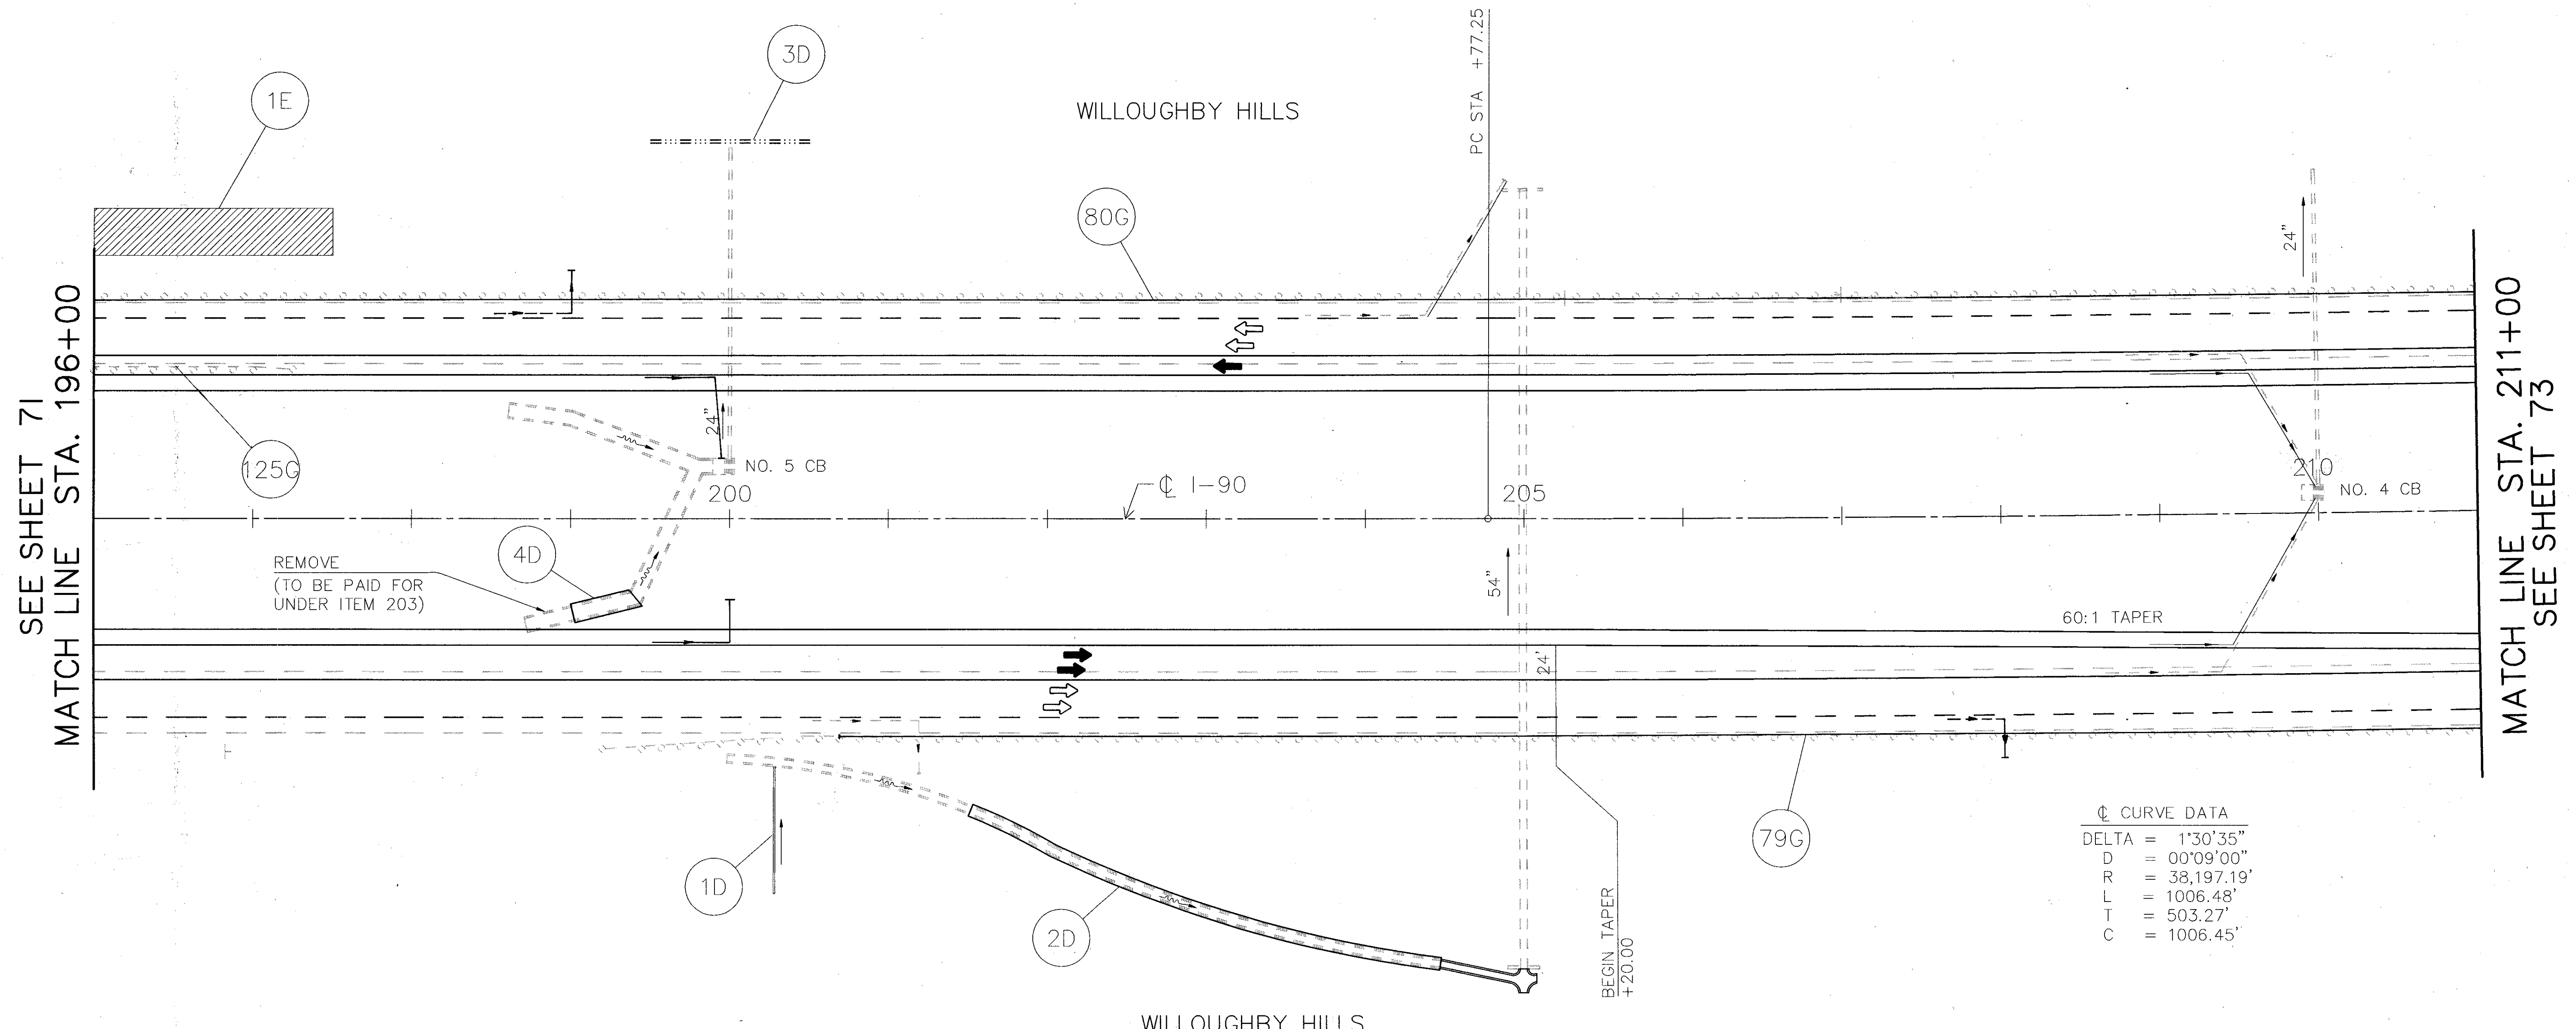
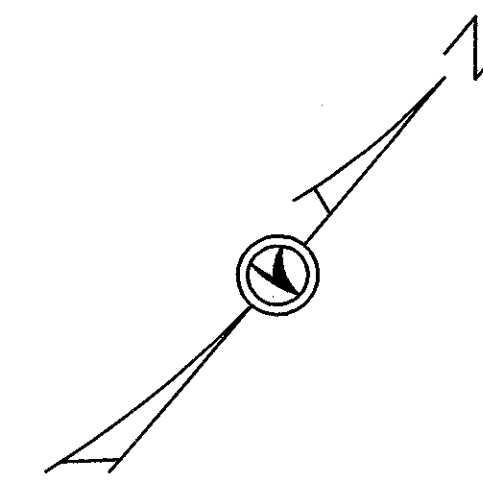


PLAN SHEET

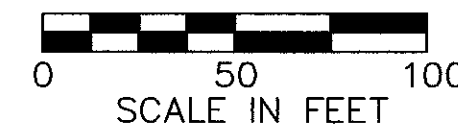

⊙ CURVE DATA

DELTA	= 1°30'35"
D	= 00°09'00"
R	= 38,197.19'
L	= 1006.48'
T	= 503.27'
C	= 1006.45'

CROSS REFERENCE	
ITEM	SHEET
RESURFACING	37,38,39
GUARD RAIL	42
DRAINAGE	45,47
EROSION	49
CROSS SECTIONS	96,97,98
TRAFFIC CONTROL	143

FOR LEGEND, SEE SHEET NO. 53

ACAD FILE : PL_211.DWG