


PLAN SHEET

LAKE COUNTY
LAK-90/271-1.88/0.00

OHIO	74
FHWA REGION 5	185
FEDERAL PROJECT	

CROSS REFERENCE	
ITEM	SHEET
RESURFACING	37,38,39
GUARD RAIL	42
DRAINAGE	46, 48
CROSS SECTIONS	101,102,103,104
TRAFFIC CONTROL	146,147

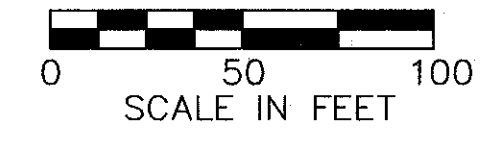


SEE SHEET 73
MATCH LINE STA. 248+00

MATCH LINE STA. 263+00

MATCH LINE STA. 263+00

MATCH LINE STA. 278+00
SEE SHEET 75

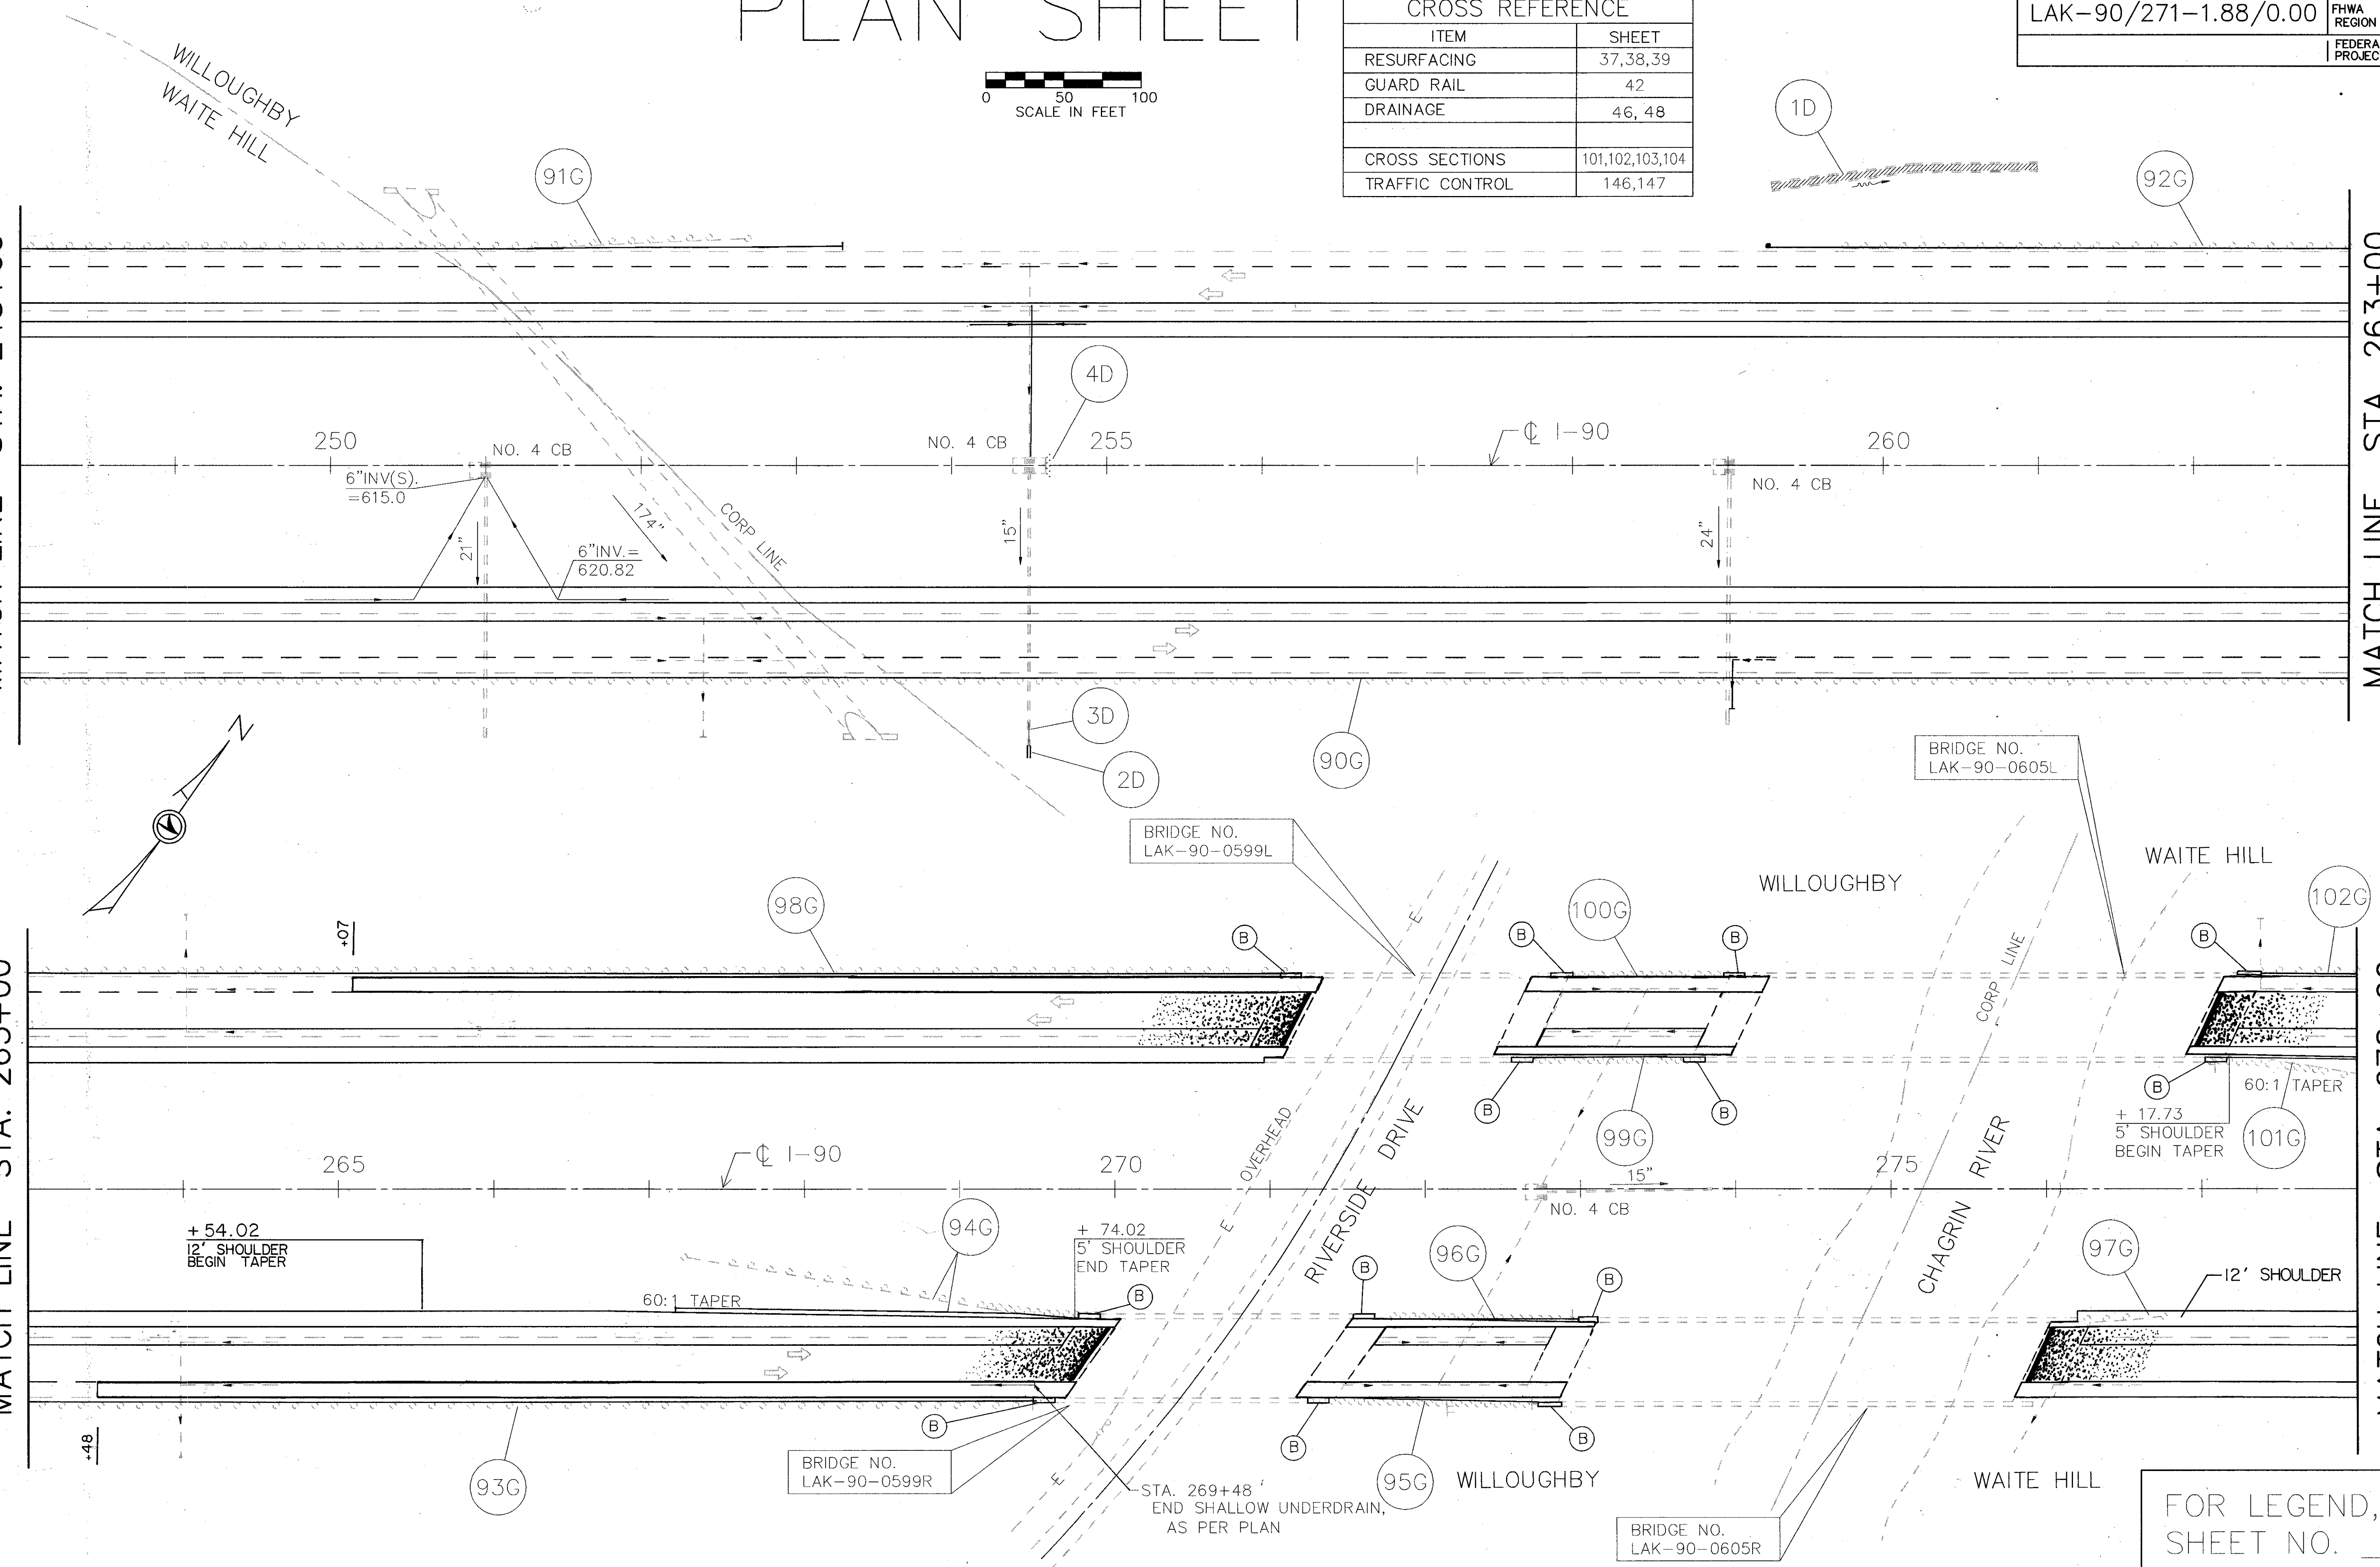

ACAD FILE: PL_278.DWG

FOR LEGEND, SEE SHEET NO. 53