


# PLAN SHEET

LAKE COUNTY	OHIO	77 185
LAK-90/271-1.88/0.00	FHWA REGION 5	
FEDERAL PROJECT		

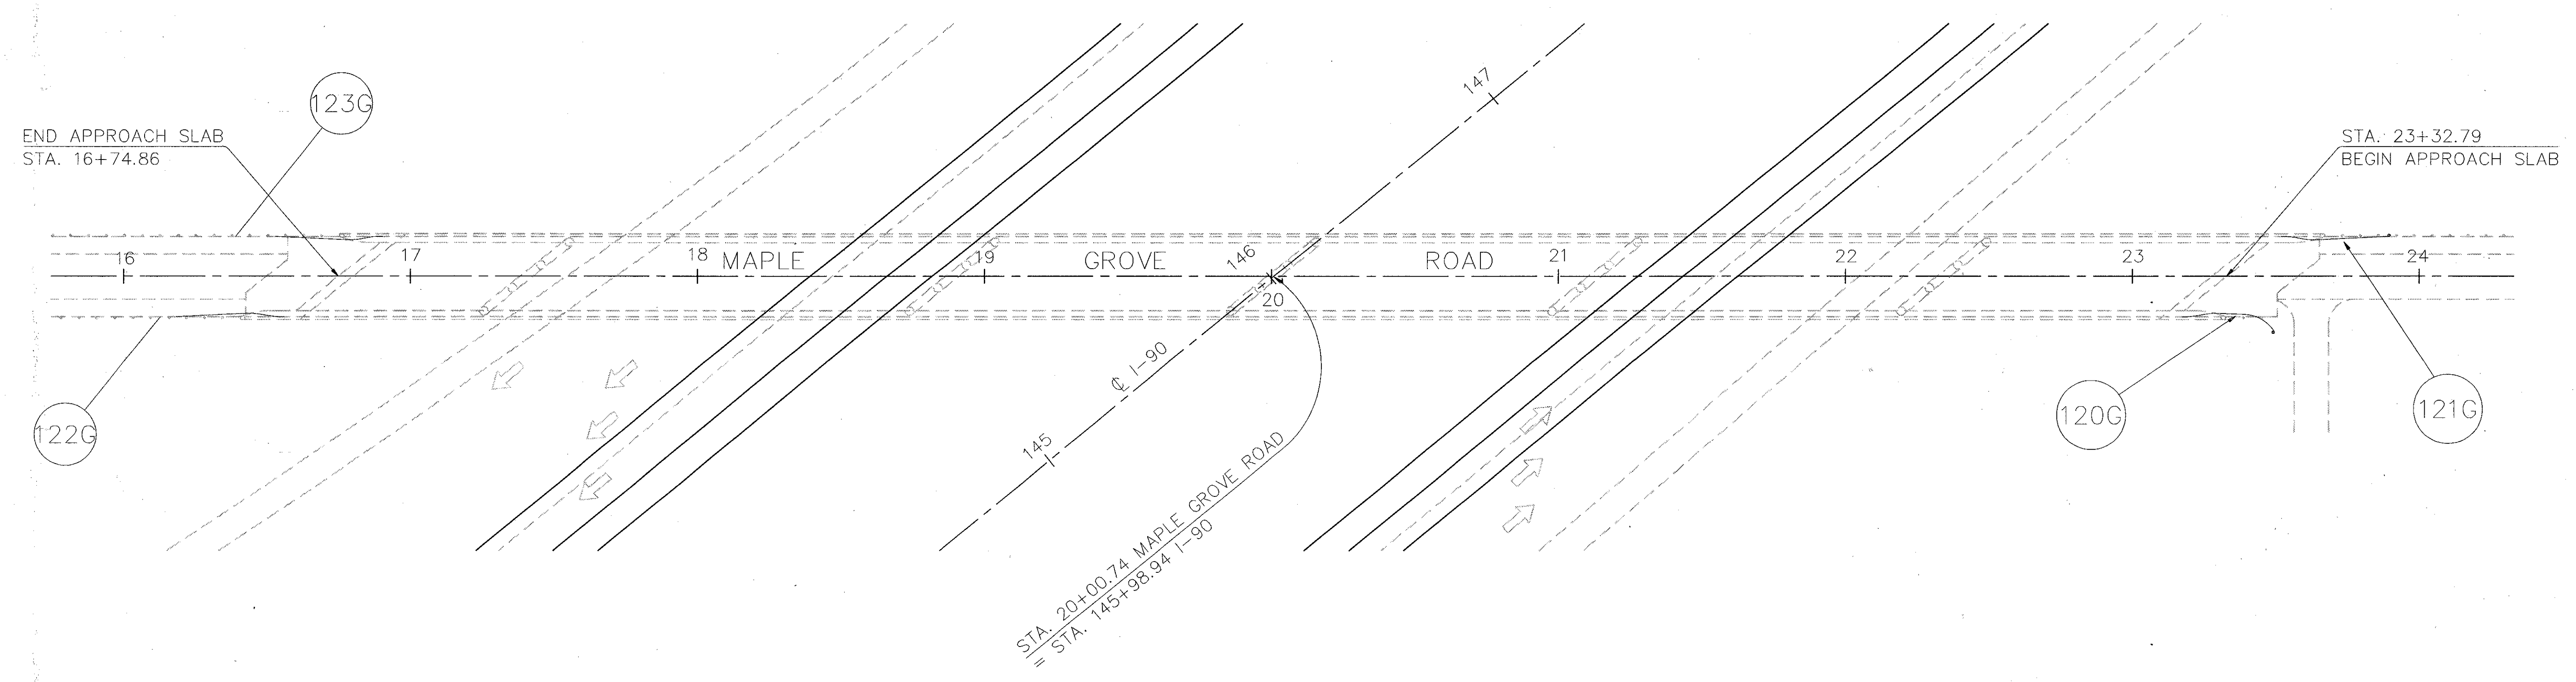

CROSS REFERENCE	
ITEM	SHEET
GUARD RAIL	43
TRAFFIC CONTROL	138



ACAD FILE : PL\_MAPLE.DWG

FOR LEGEND, SEE SHEET NO. 53