



CALC BY: TEW DATE: 5/92
CHKD BY: TBB DATE: 5/92

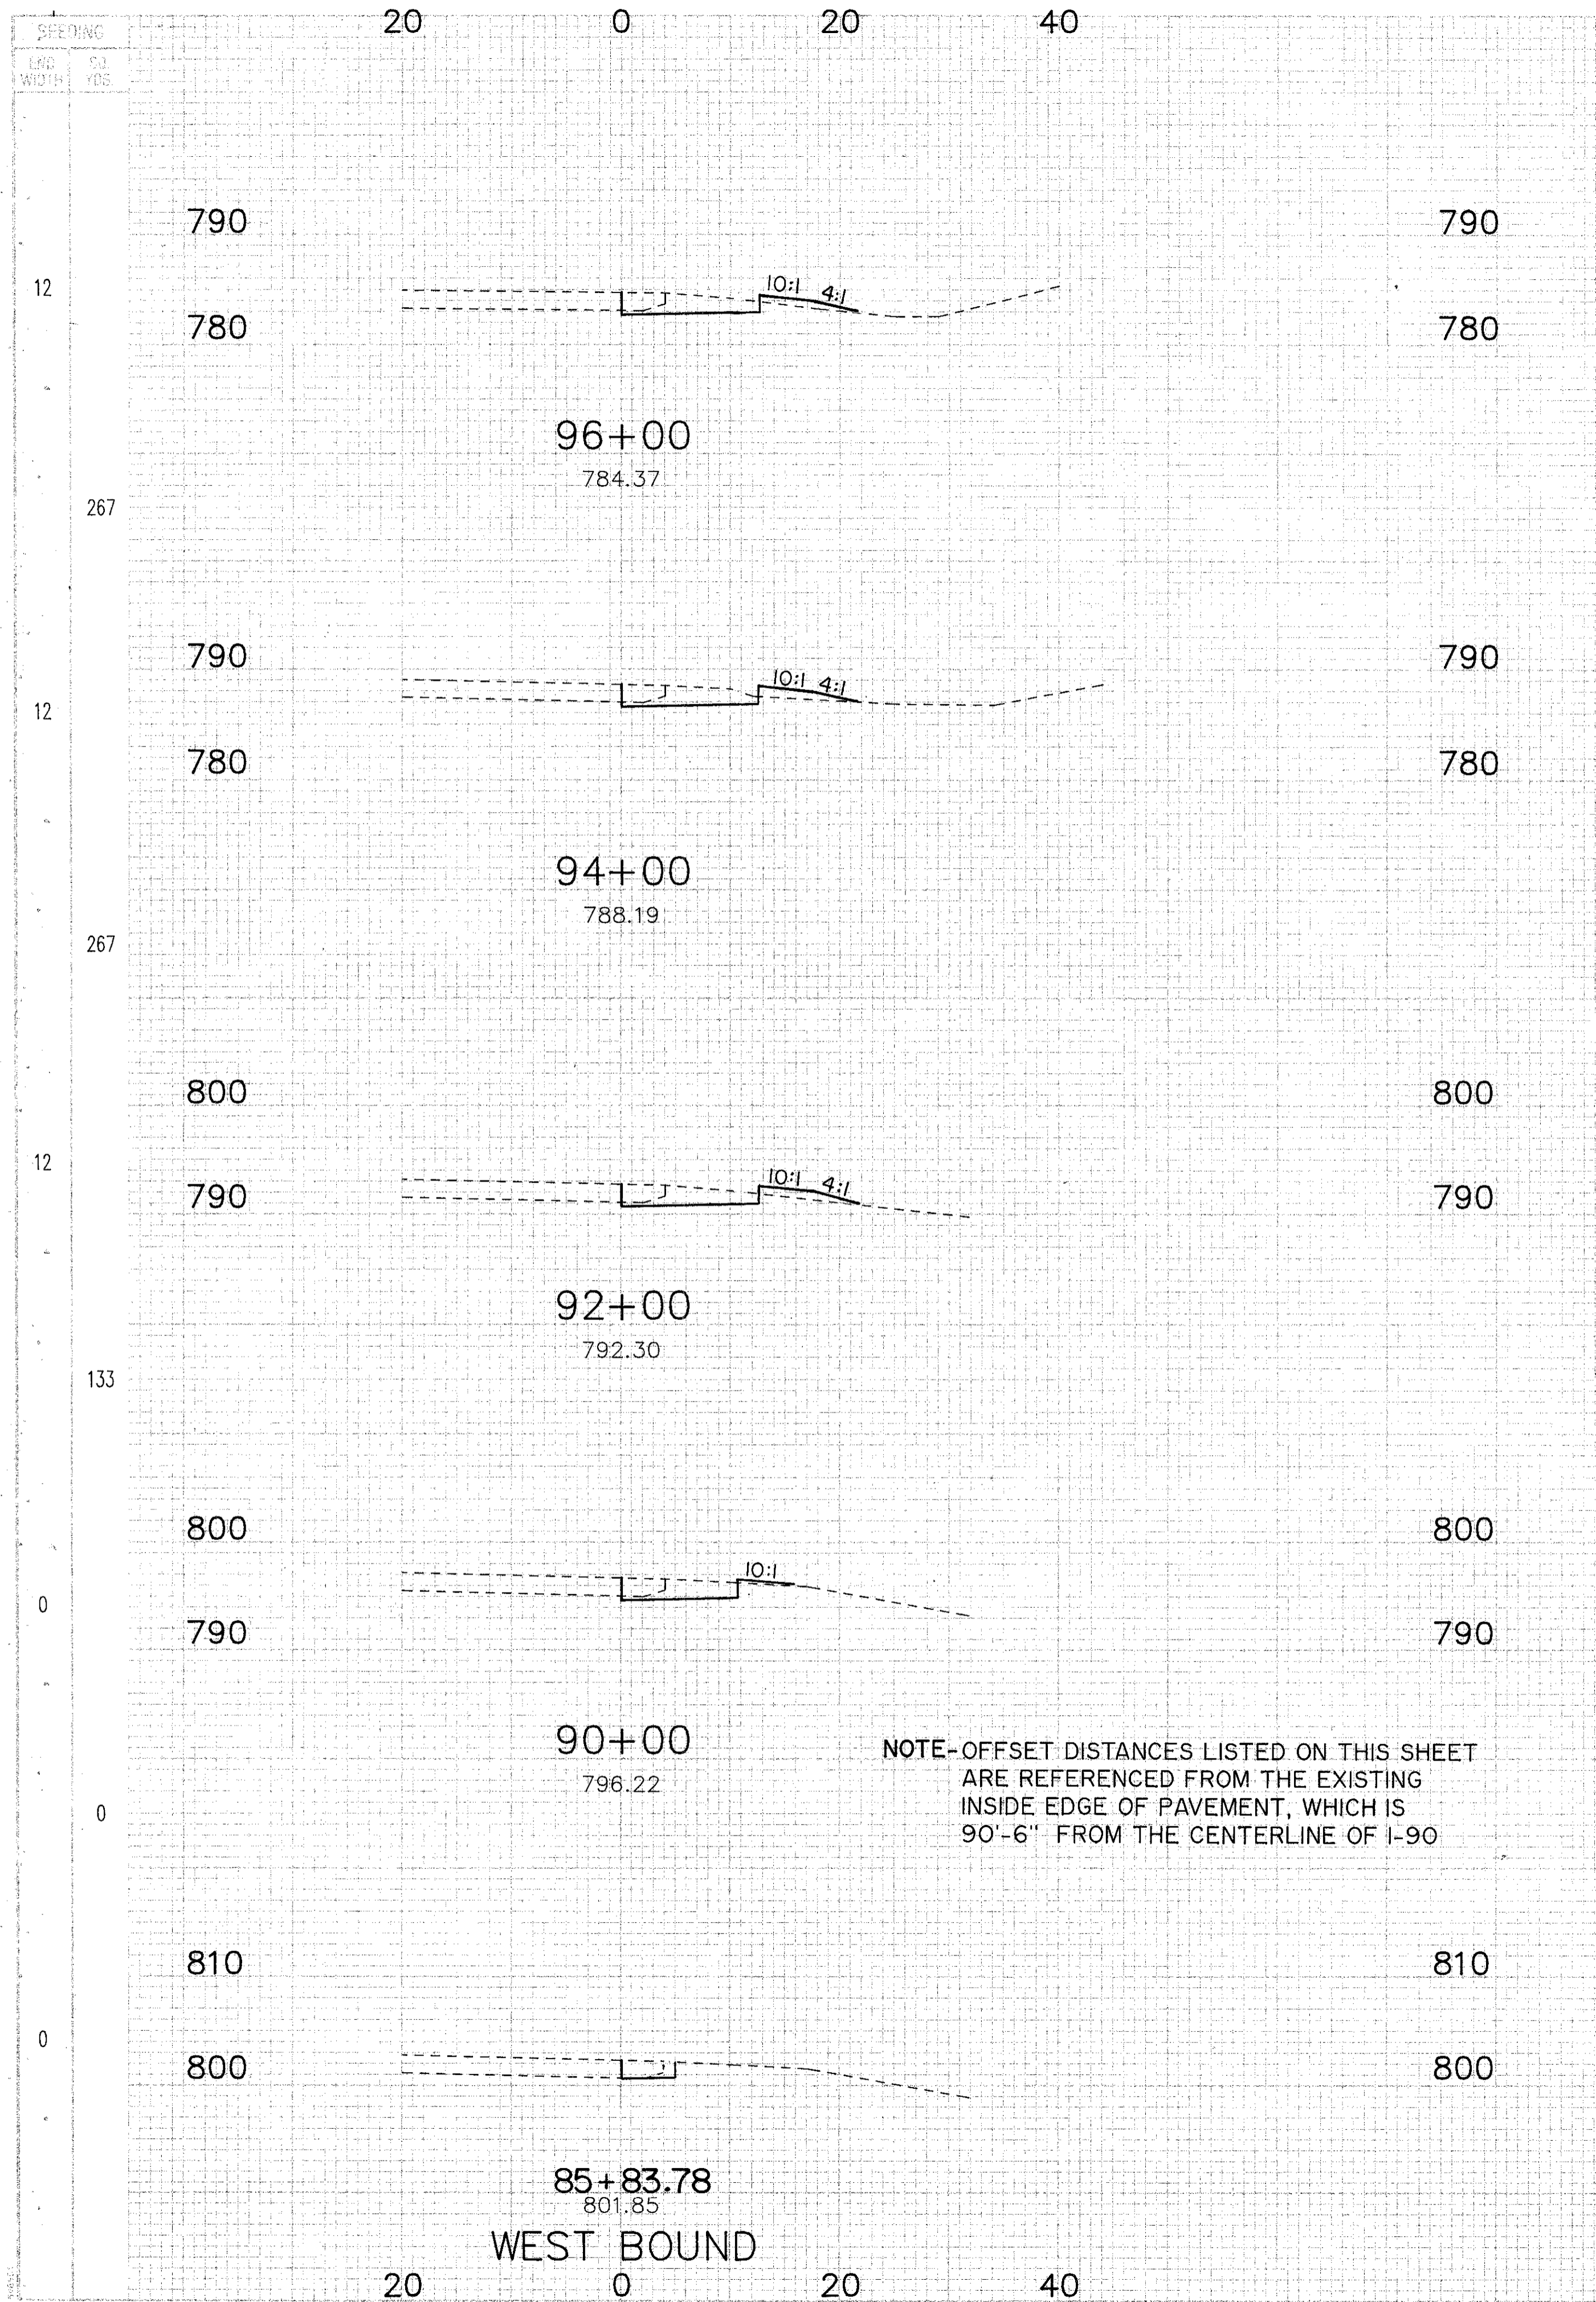

END AREA		VOLUME		SEEDING	
CUT	FILL	CUT	FILL	END WIDTH	GR. CUTS
22	3	167	30	12	133
23	5	167	33	0	133
22	4	148	22	12	267
18	2	132	11	12	80
6	0			0	

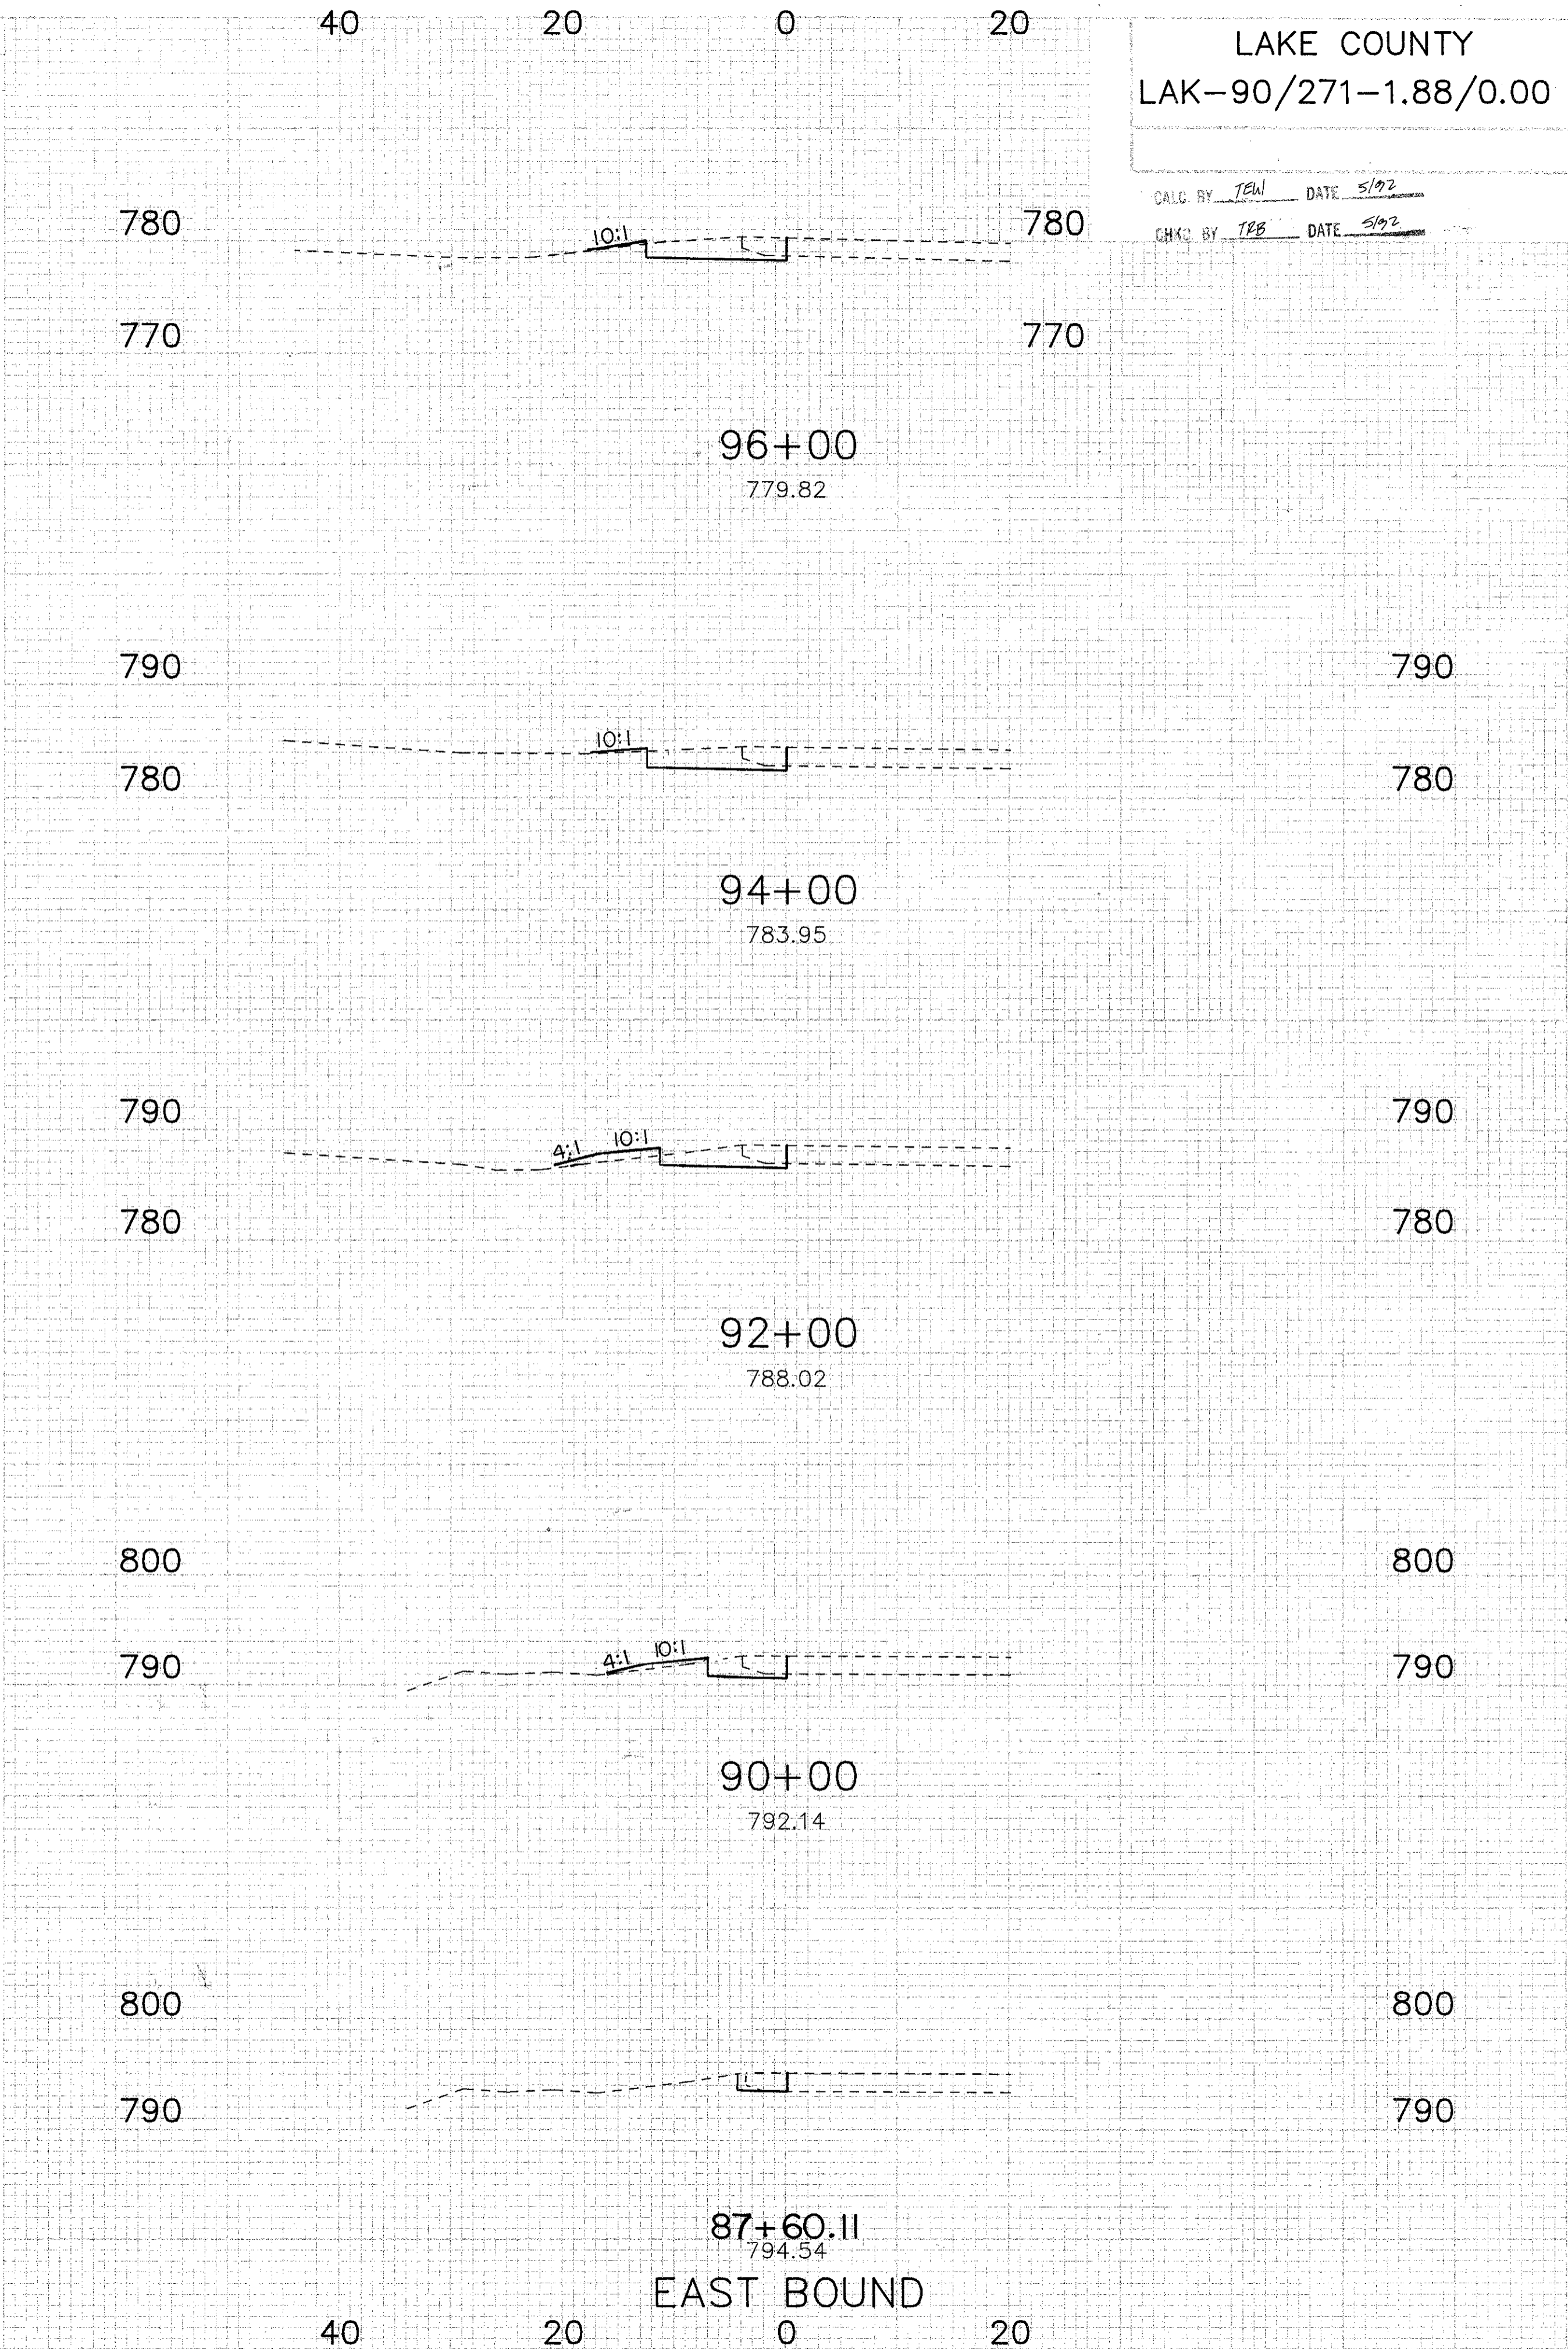

END AREA		VOLUME	
CUT	FILL	CUT	FILL
24	2	178	15
24	2		
167	22	167	22
21	4	130	22
14	2		
44	4		
6	0		