


DATE 5/22  
DATE 5/22

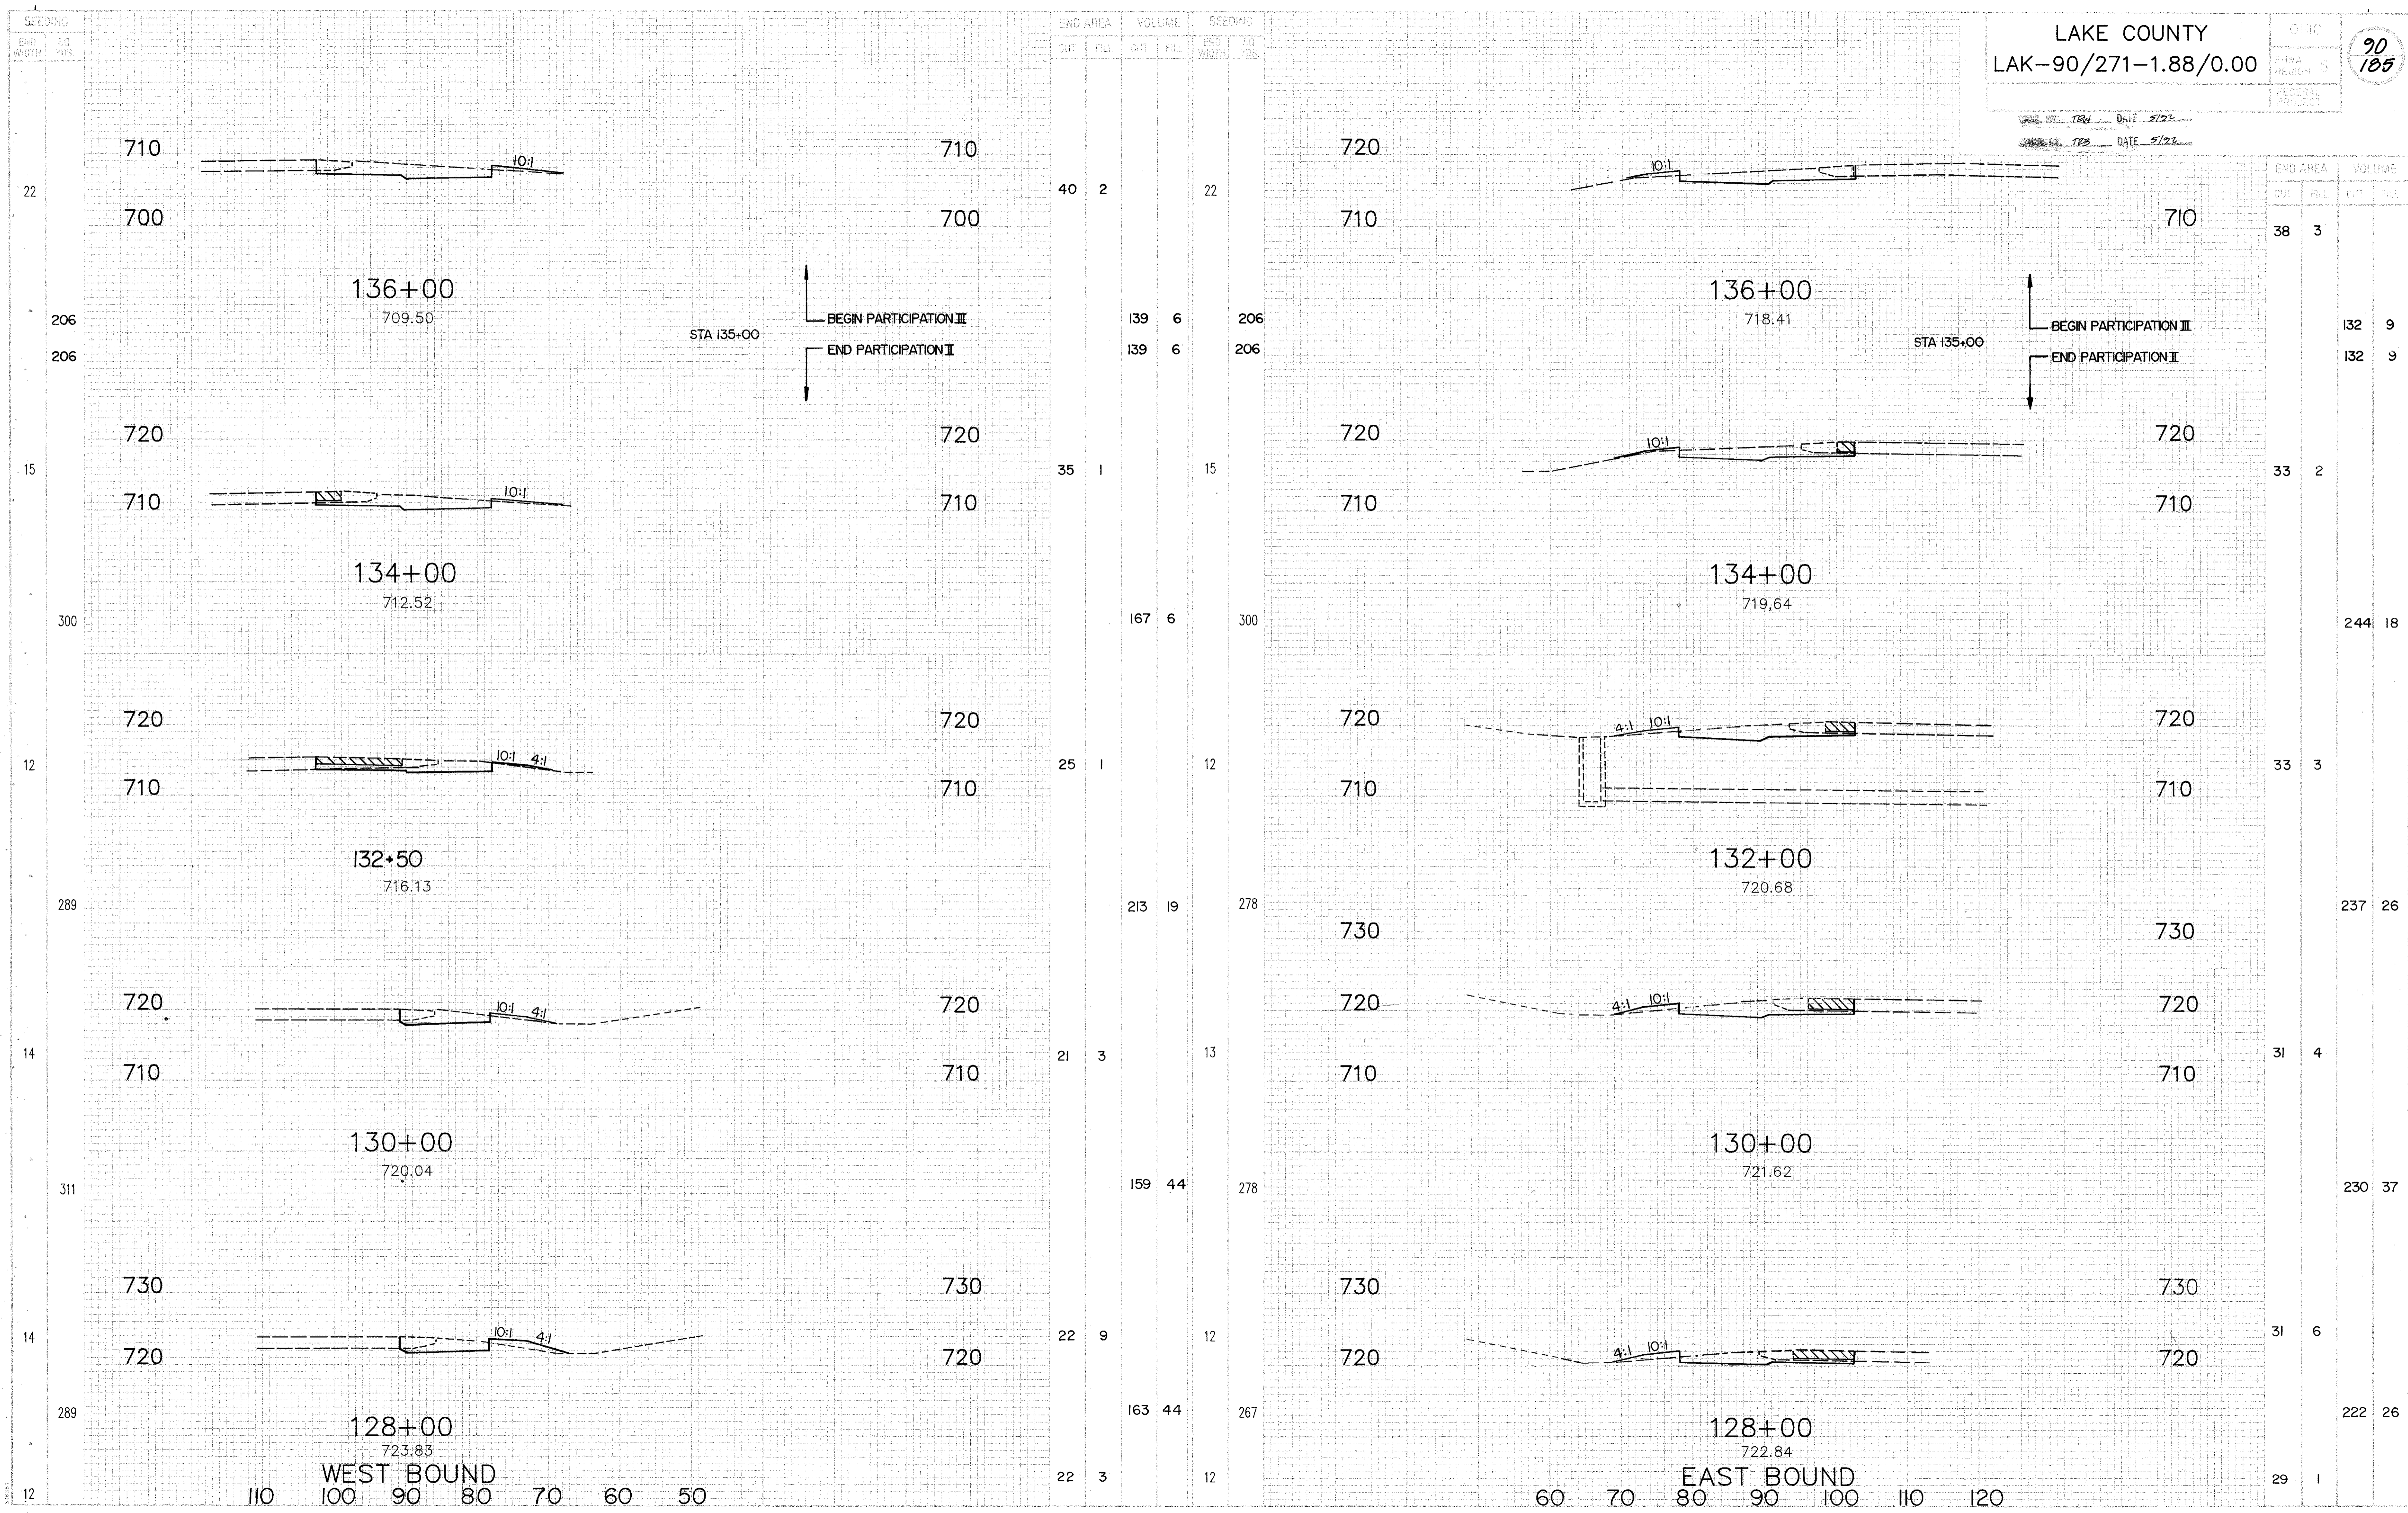

END AREA		VOLUME		SEEDING	
CUT	FILL	CUT	FILL	END WIDTH	SS
40	2			22	
139	6	206	6	206	
139	6	206	6	206	
35	1			15	
167	6	300	6	300	
25	1			12	
213	19	278	19	278	
21	3			13	
159	44	278	44	278	
22	9			12	
163	44	267	44	267	
22	3			12	

END AREA		VOLUME	
CUT	FILL	CUT	FILL
38	3		
		132	9
		132	9
33	2		
		244	18
33	3		
		237	26
31	4		
		230	37
31	6		
		222	26
29	1		