


TEW DATE 6/92  
TEB DATE 6/92

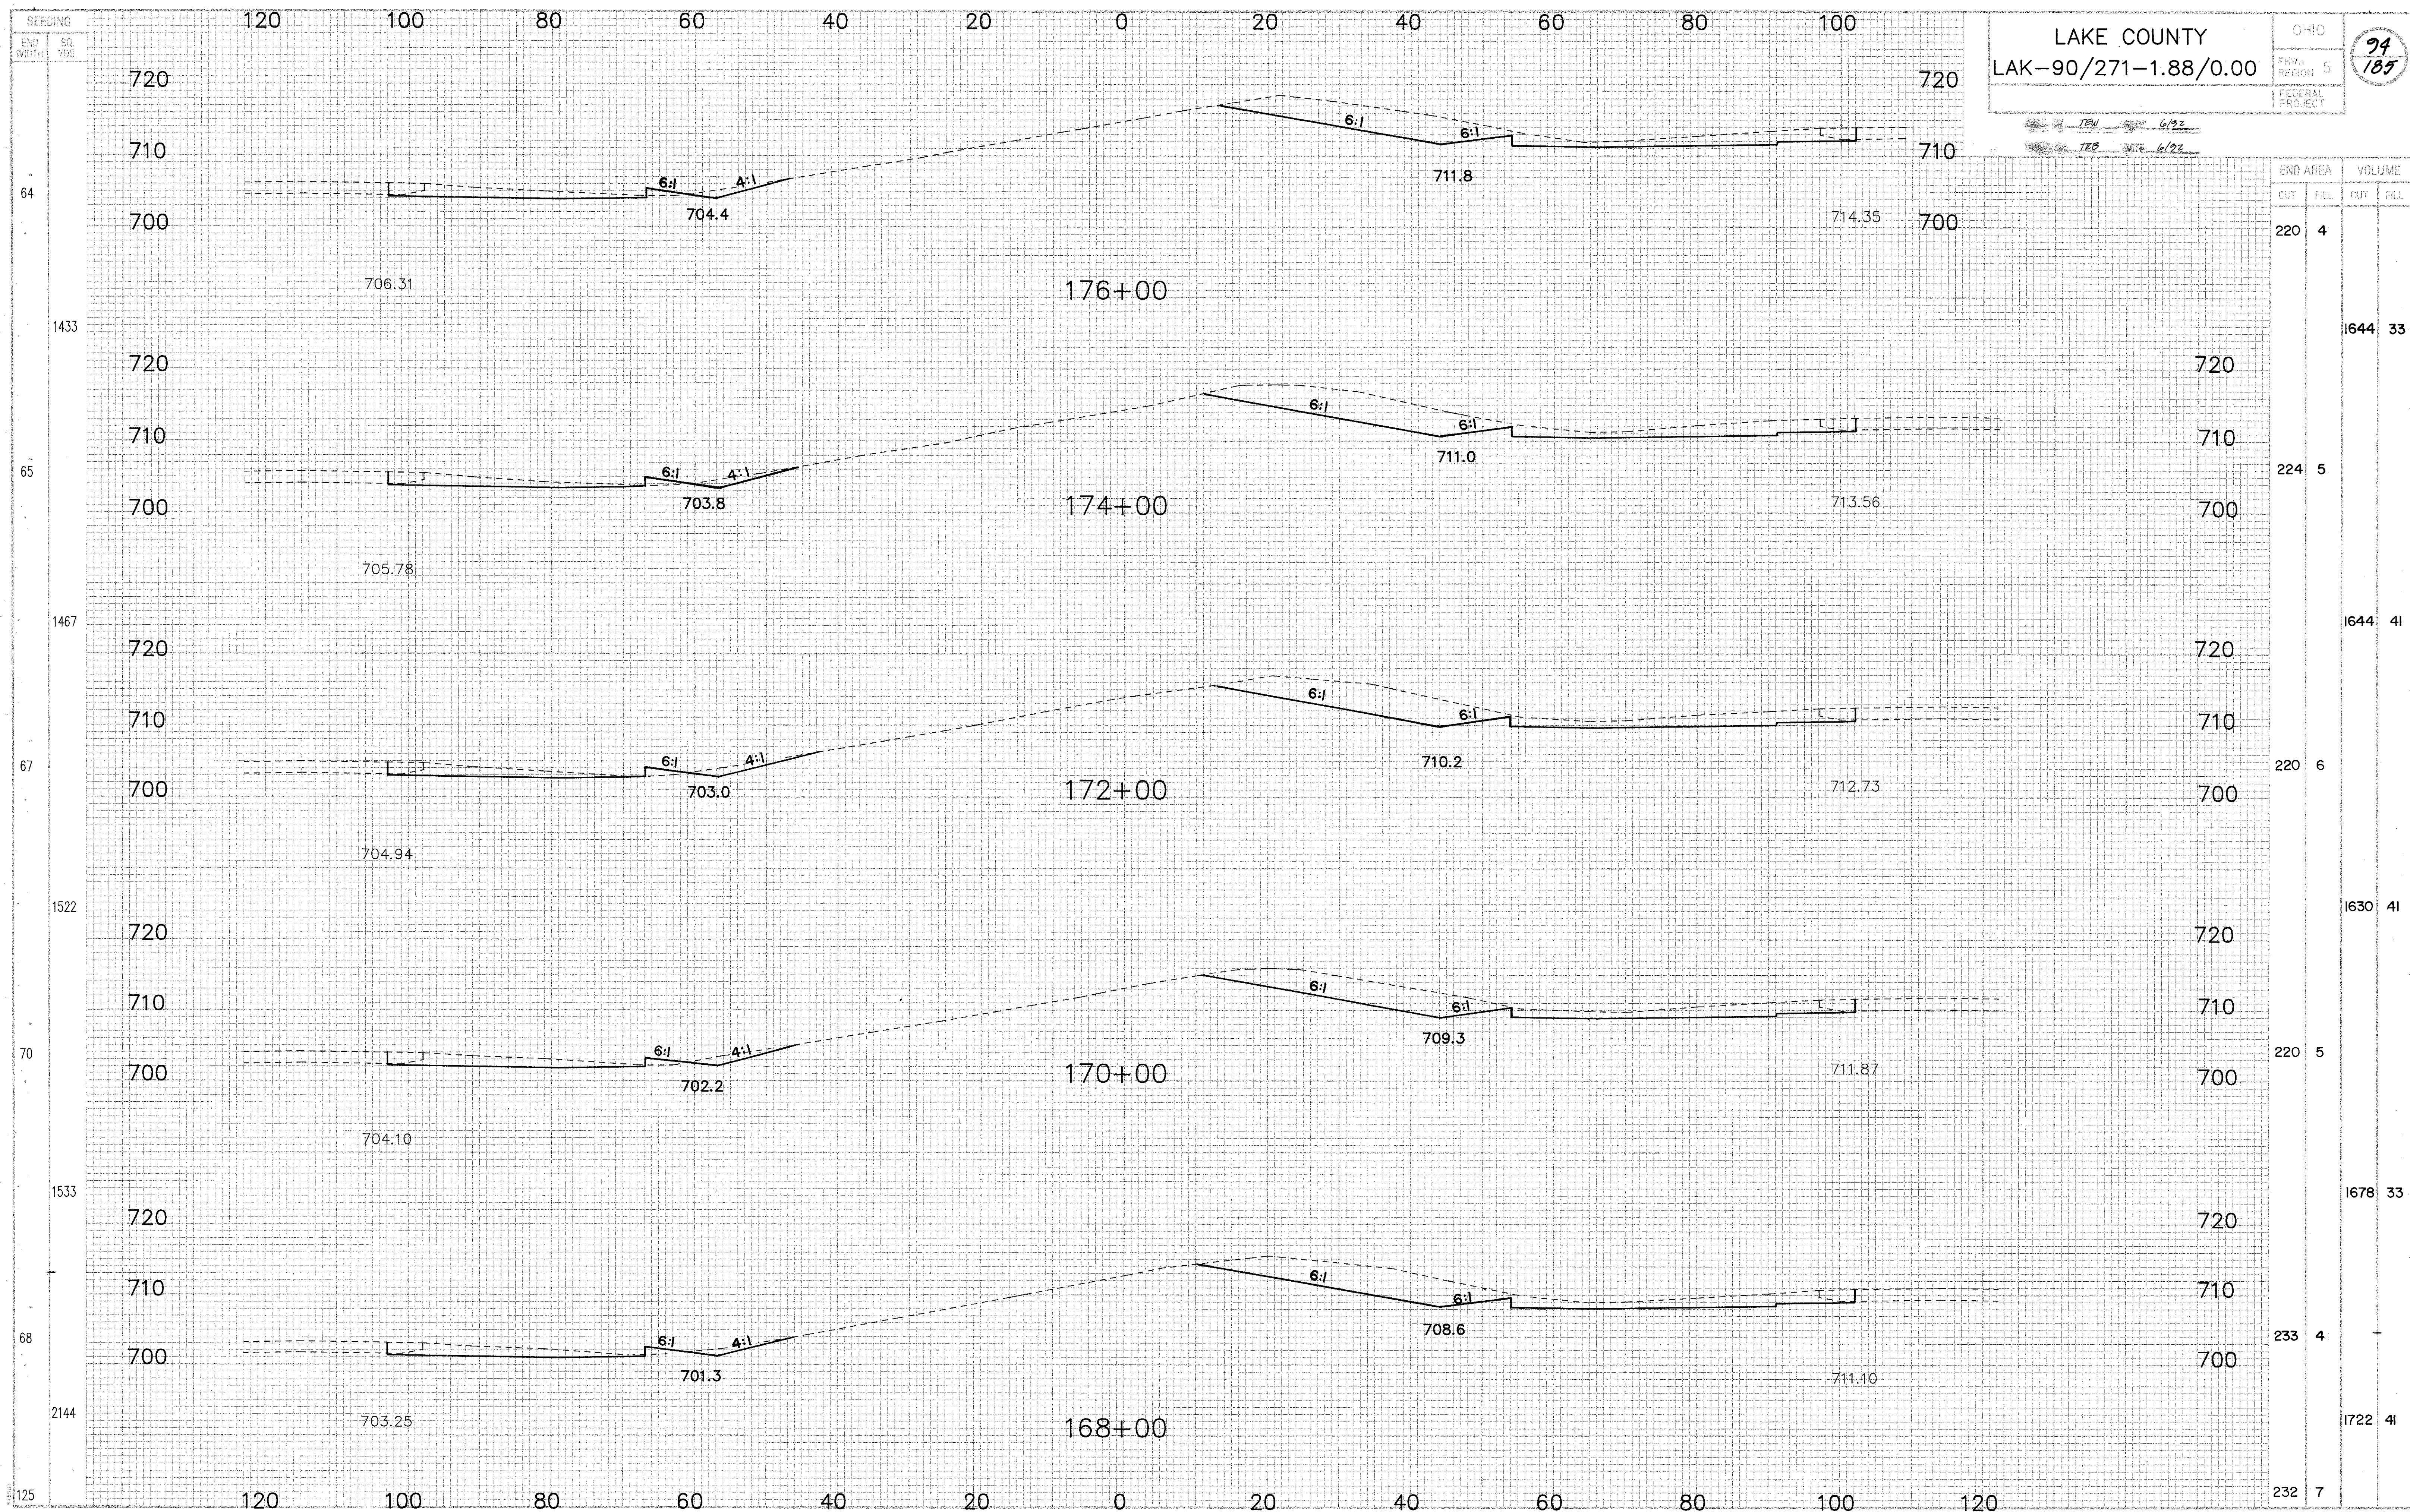

CROSS SECTIONS STA. 168+00 TO STA. 176+00