


DESIGNED BY: T&E CONSULTANTS, INC. DATE: 6/92
CHECKED BY: J.P.S. DATE: 6/92

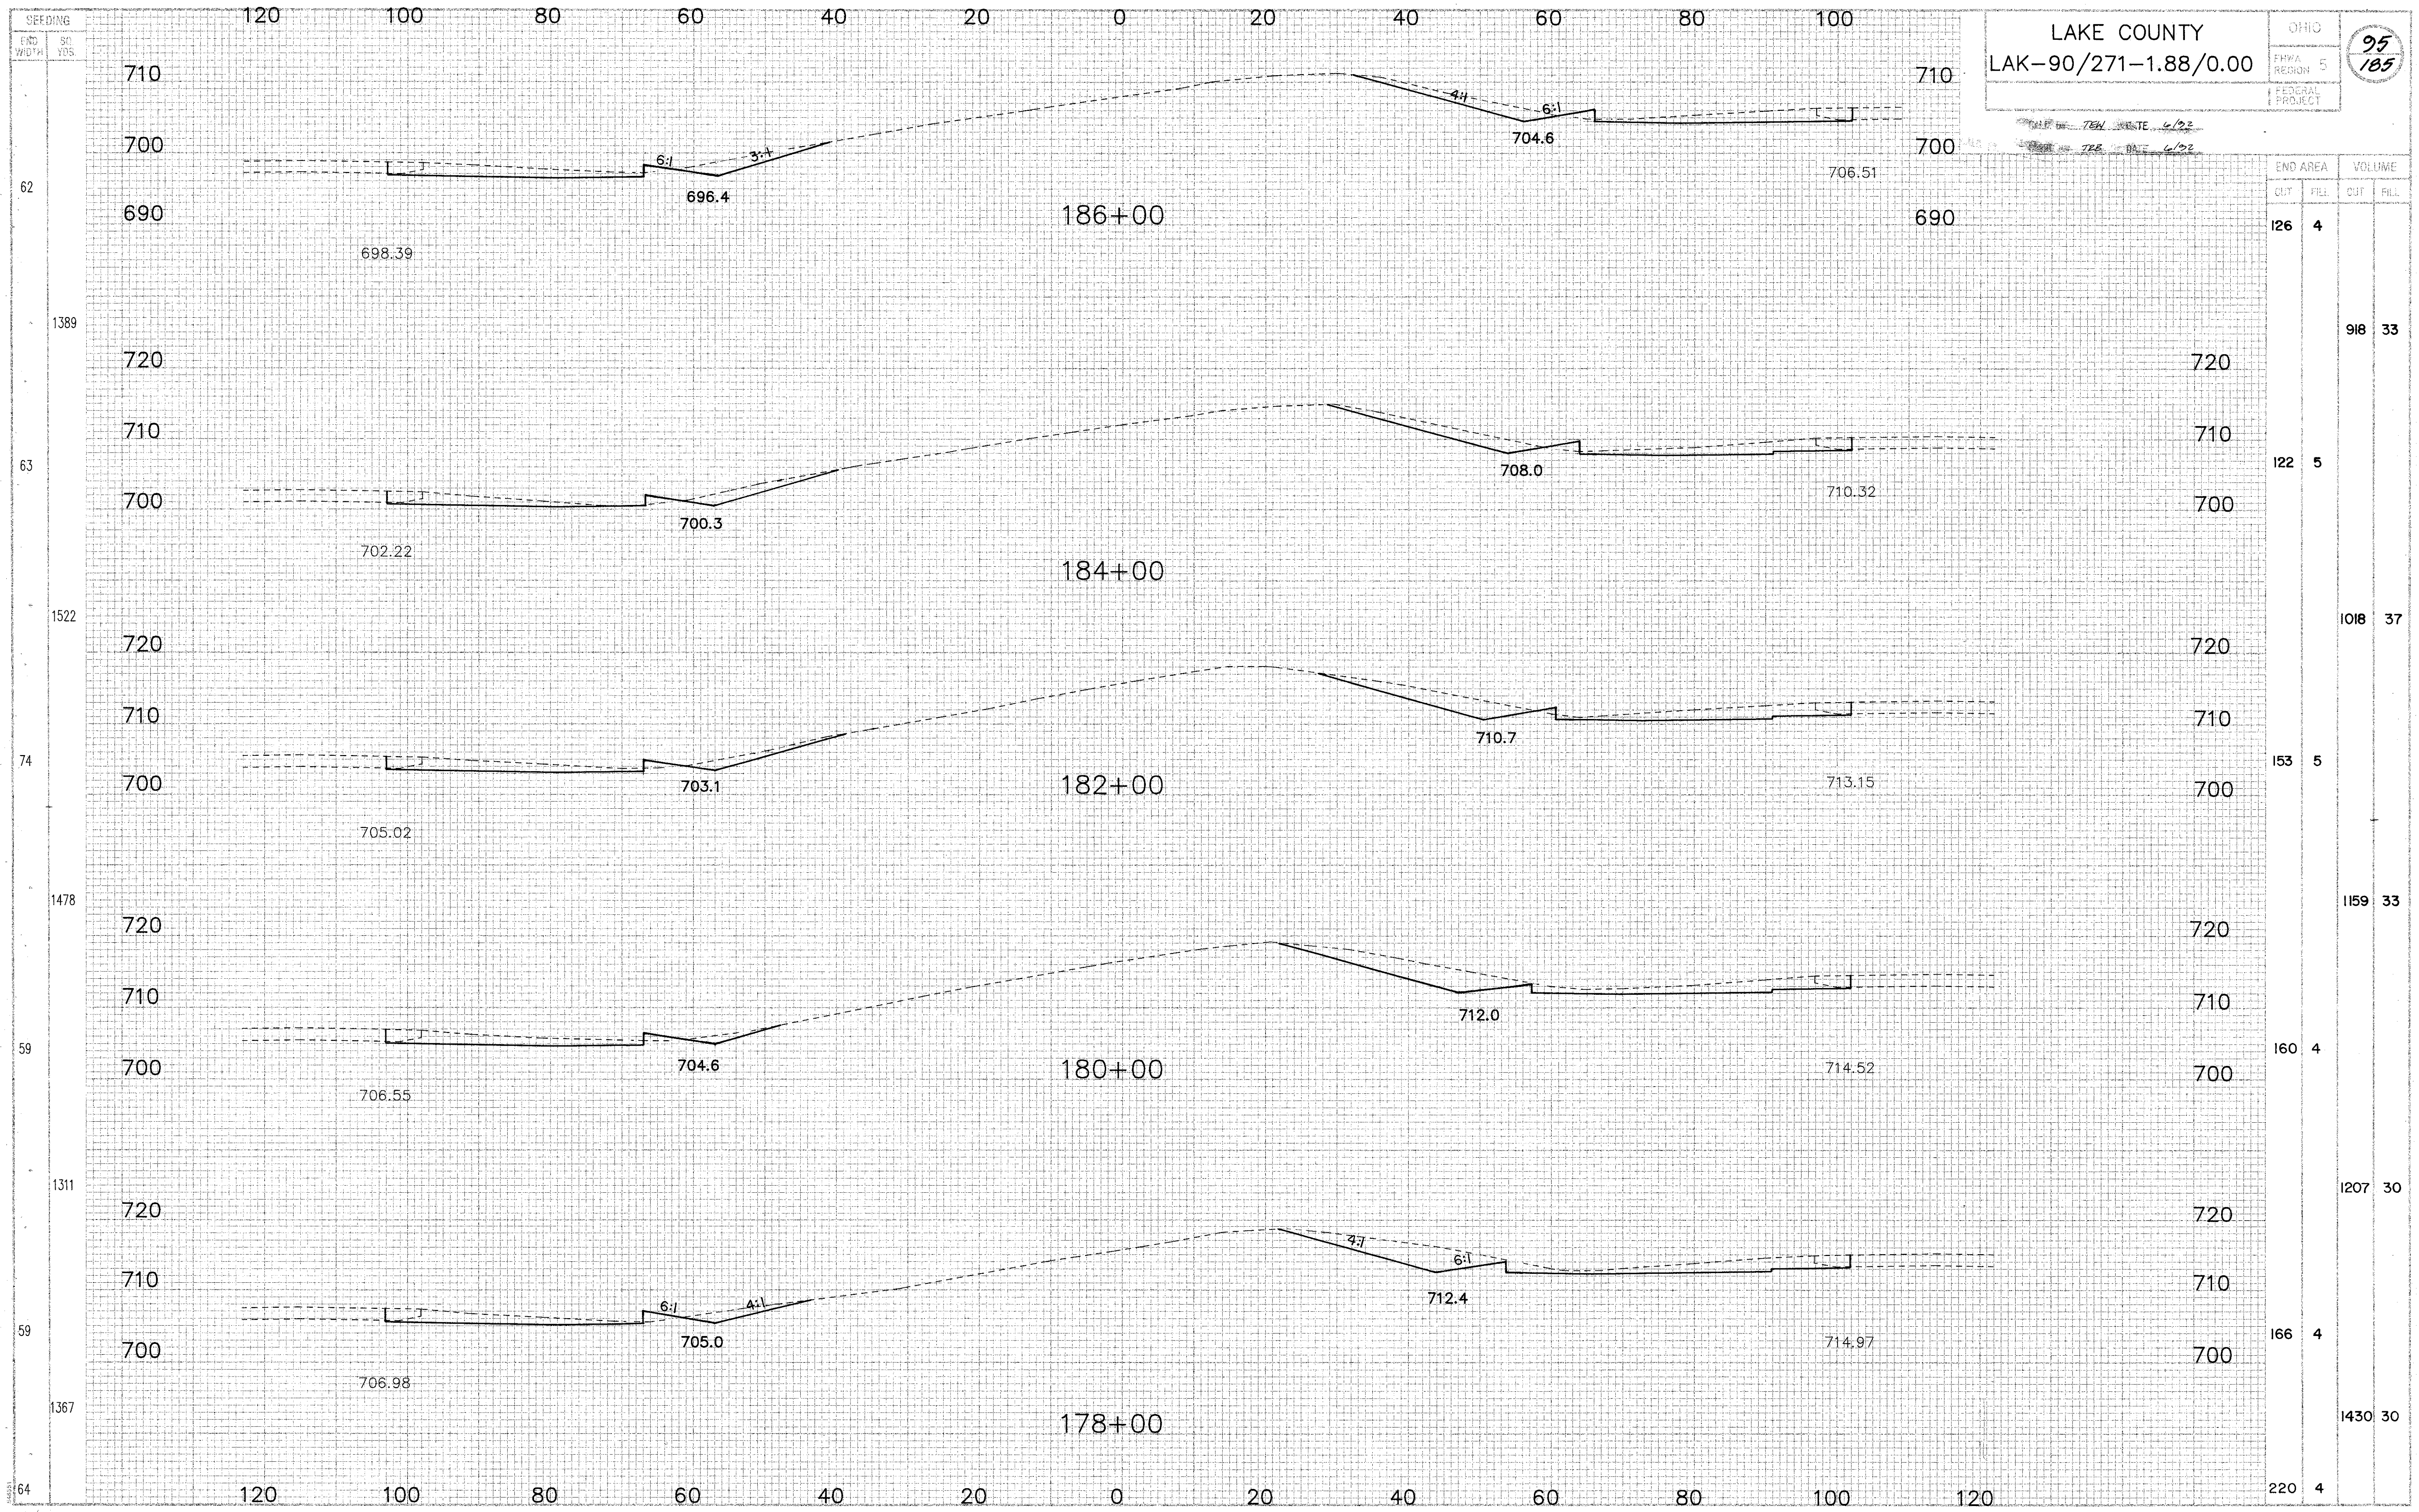

CROSS SECTIONS STA. 178+00 TO STA. 186+00