



DESIGNED BY: TEW DATE: 5/92  
CHECKED BY: TEB DATE: 5/92

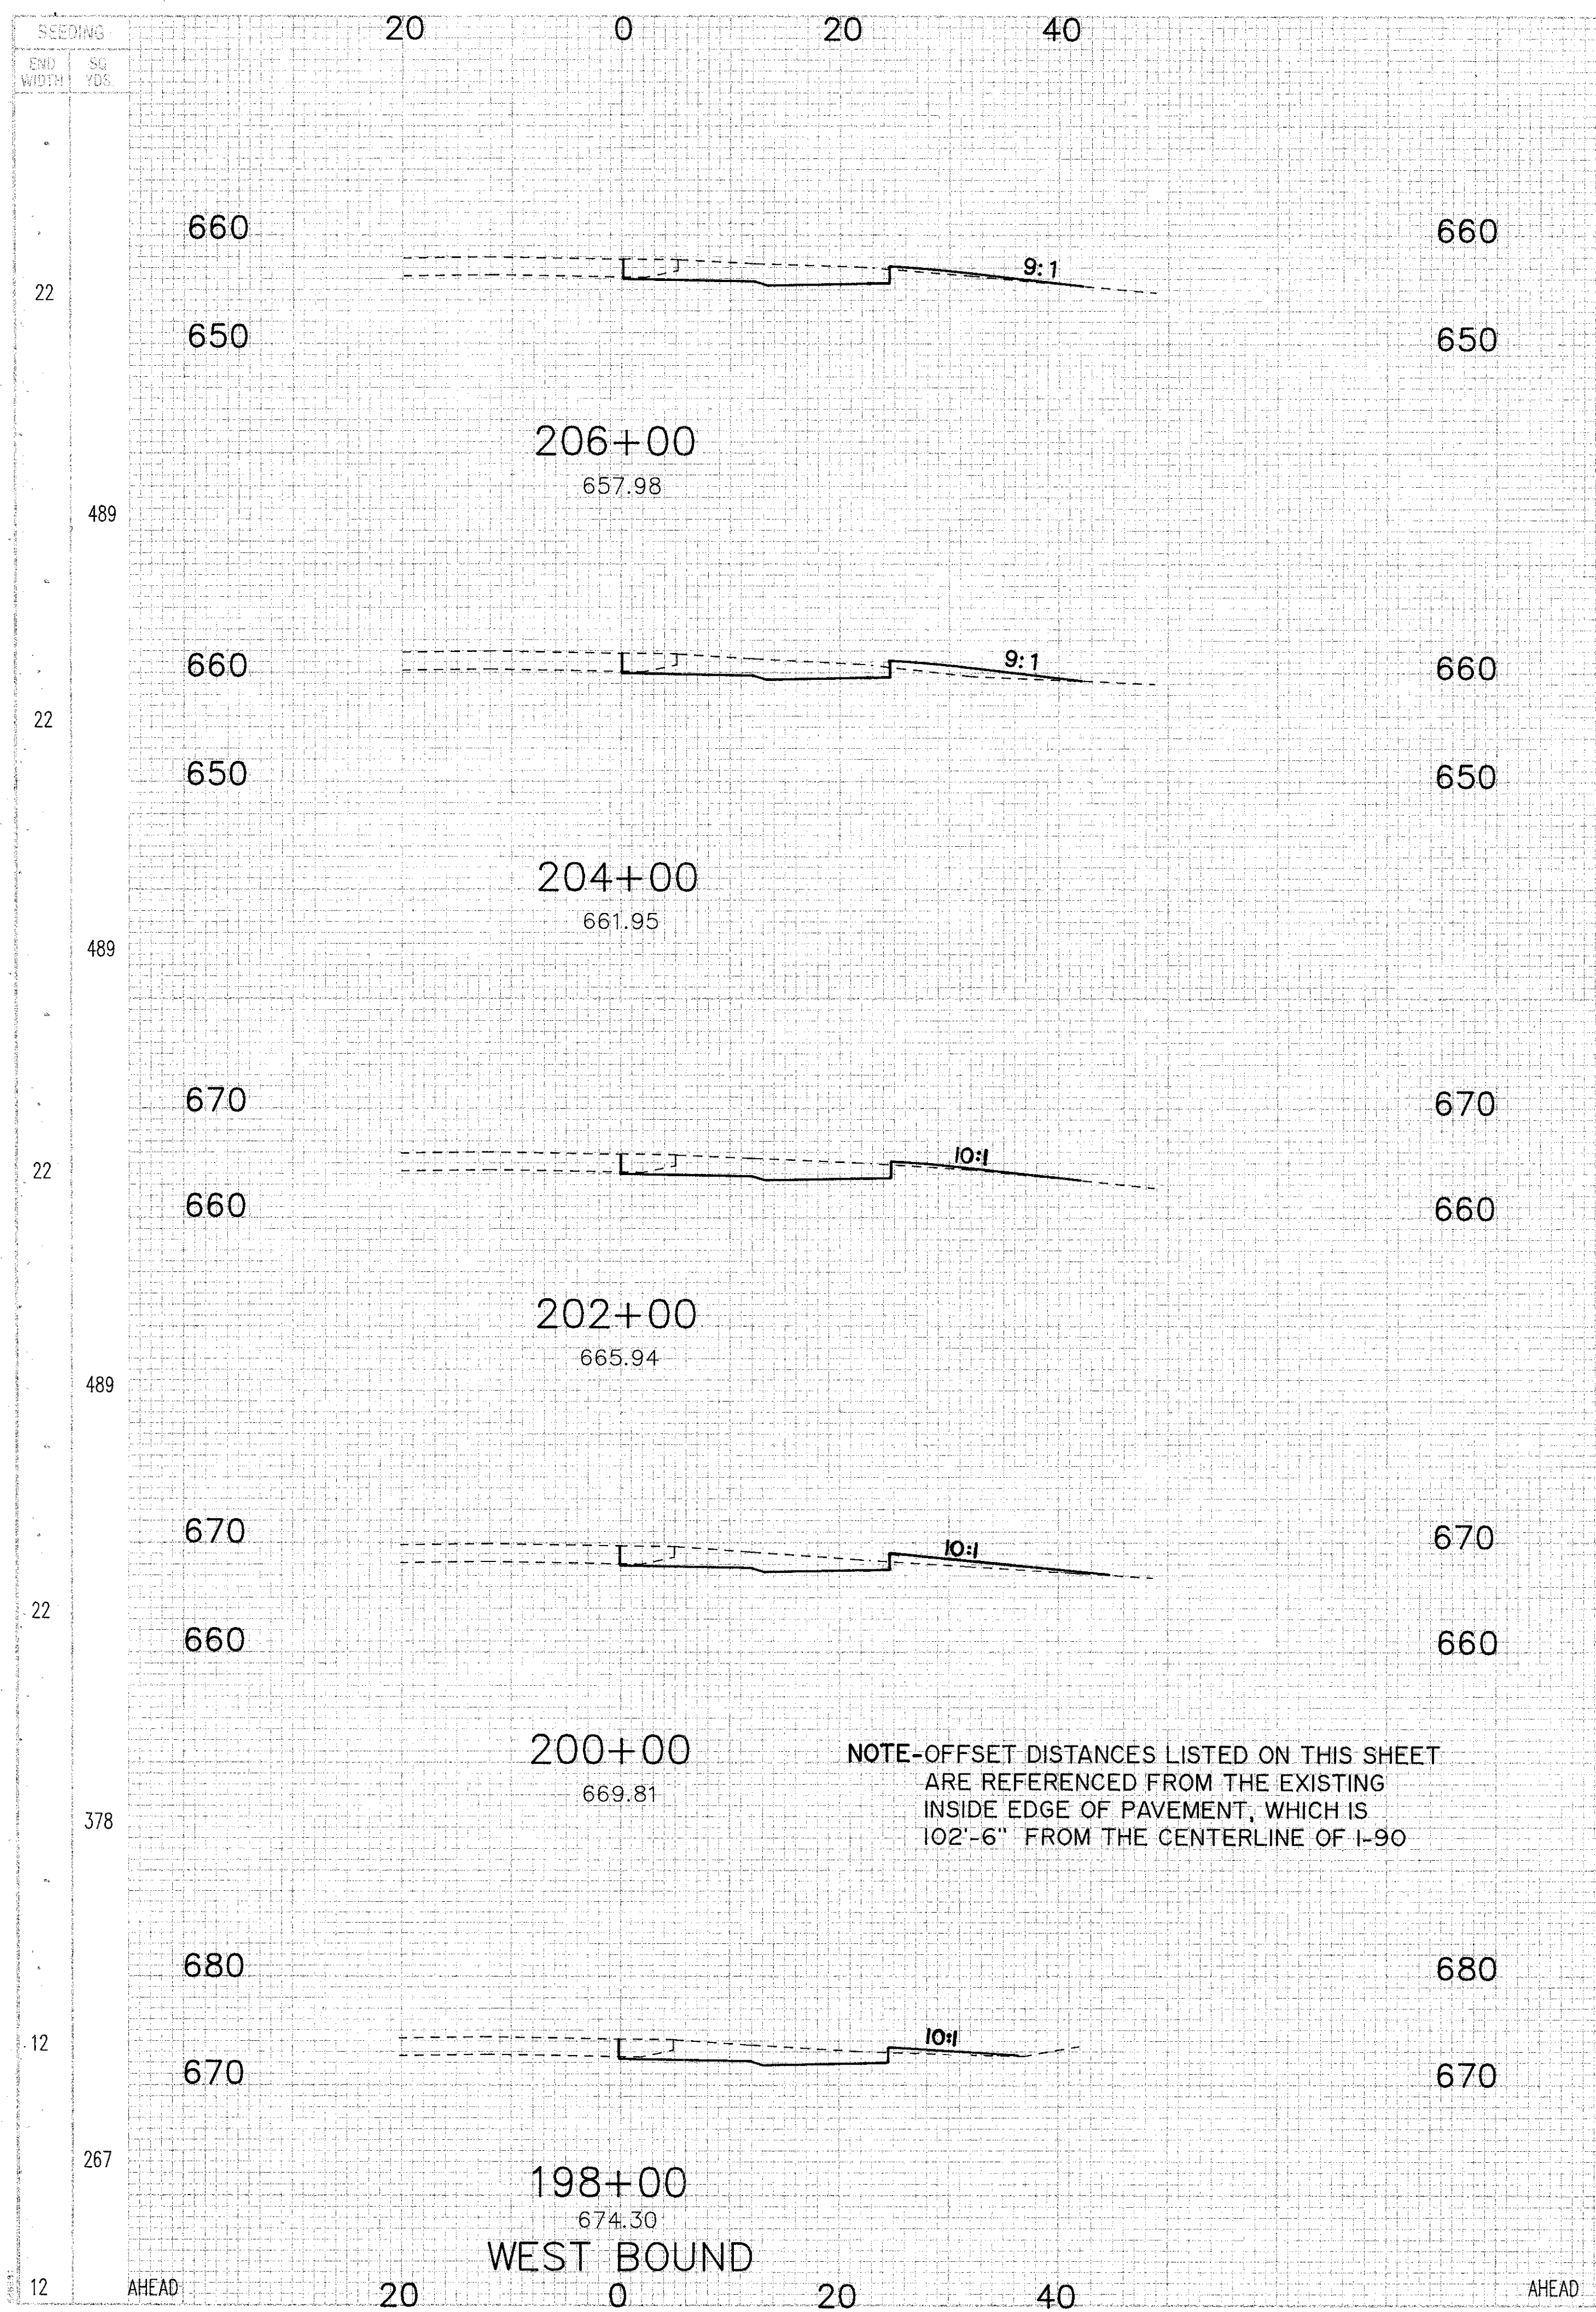

NOTE-OFFSET DISTANCES LISTED ON THIS SHEET ARE REFERENCED FROM THE EXISTING INSIDE EDGE OF PAVEMENT, WHICH IS 102'-6" FROM THE CENTERLINE OF I-90

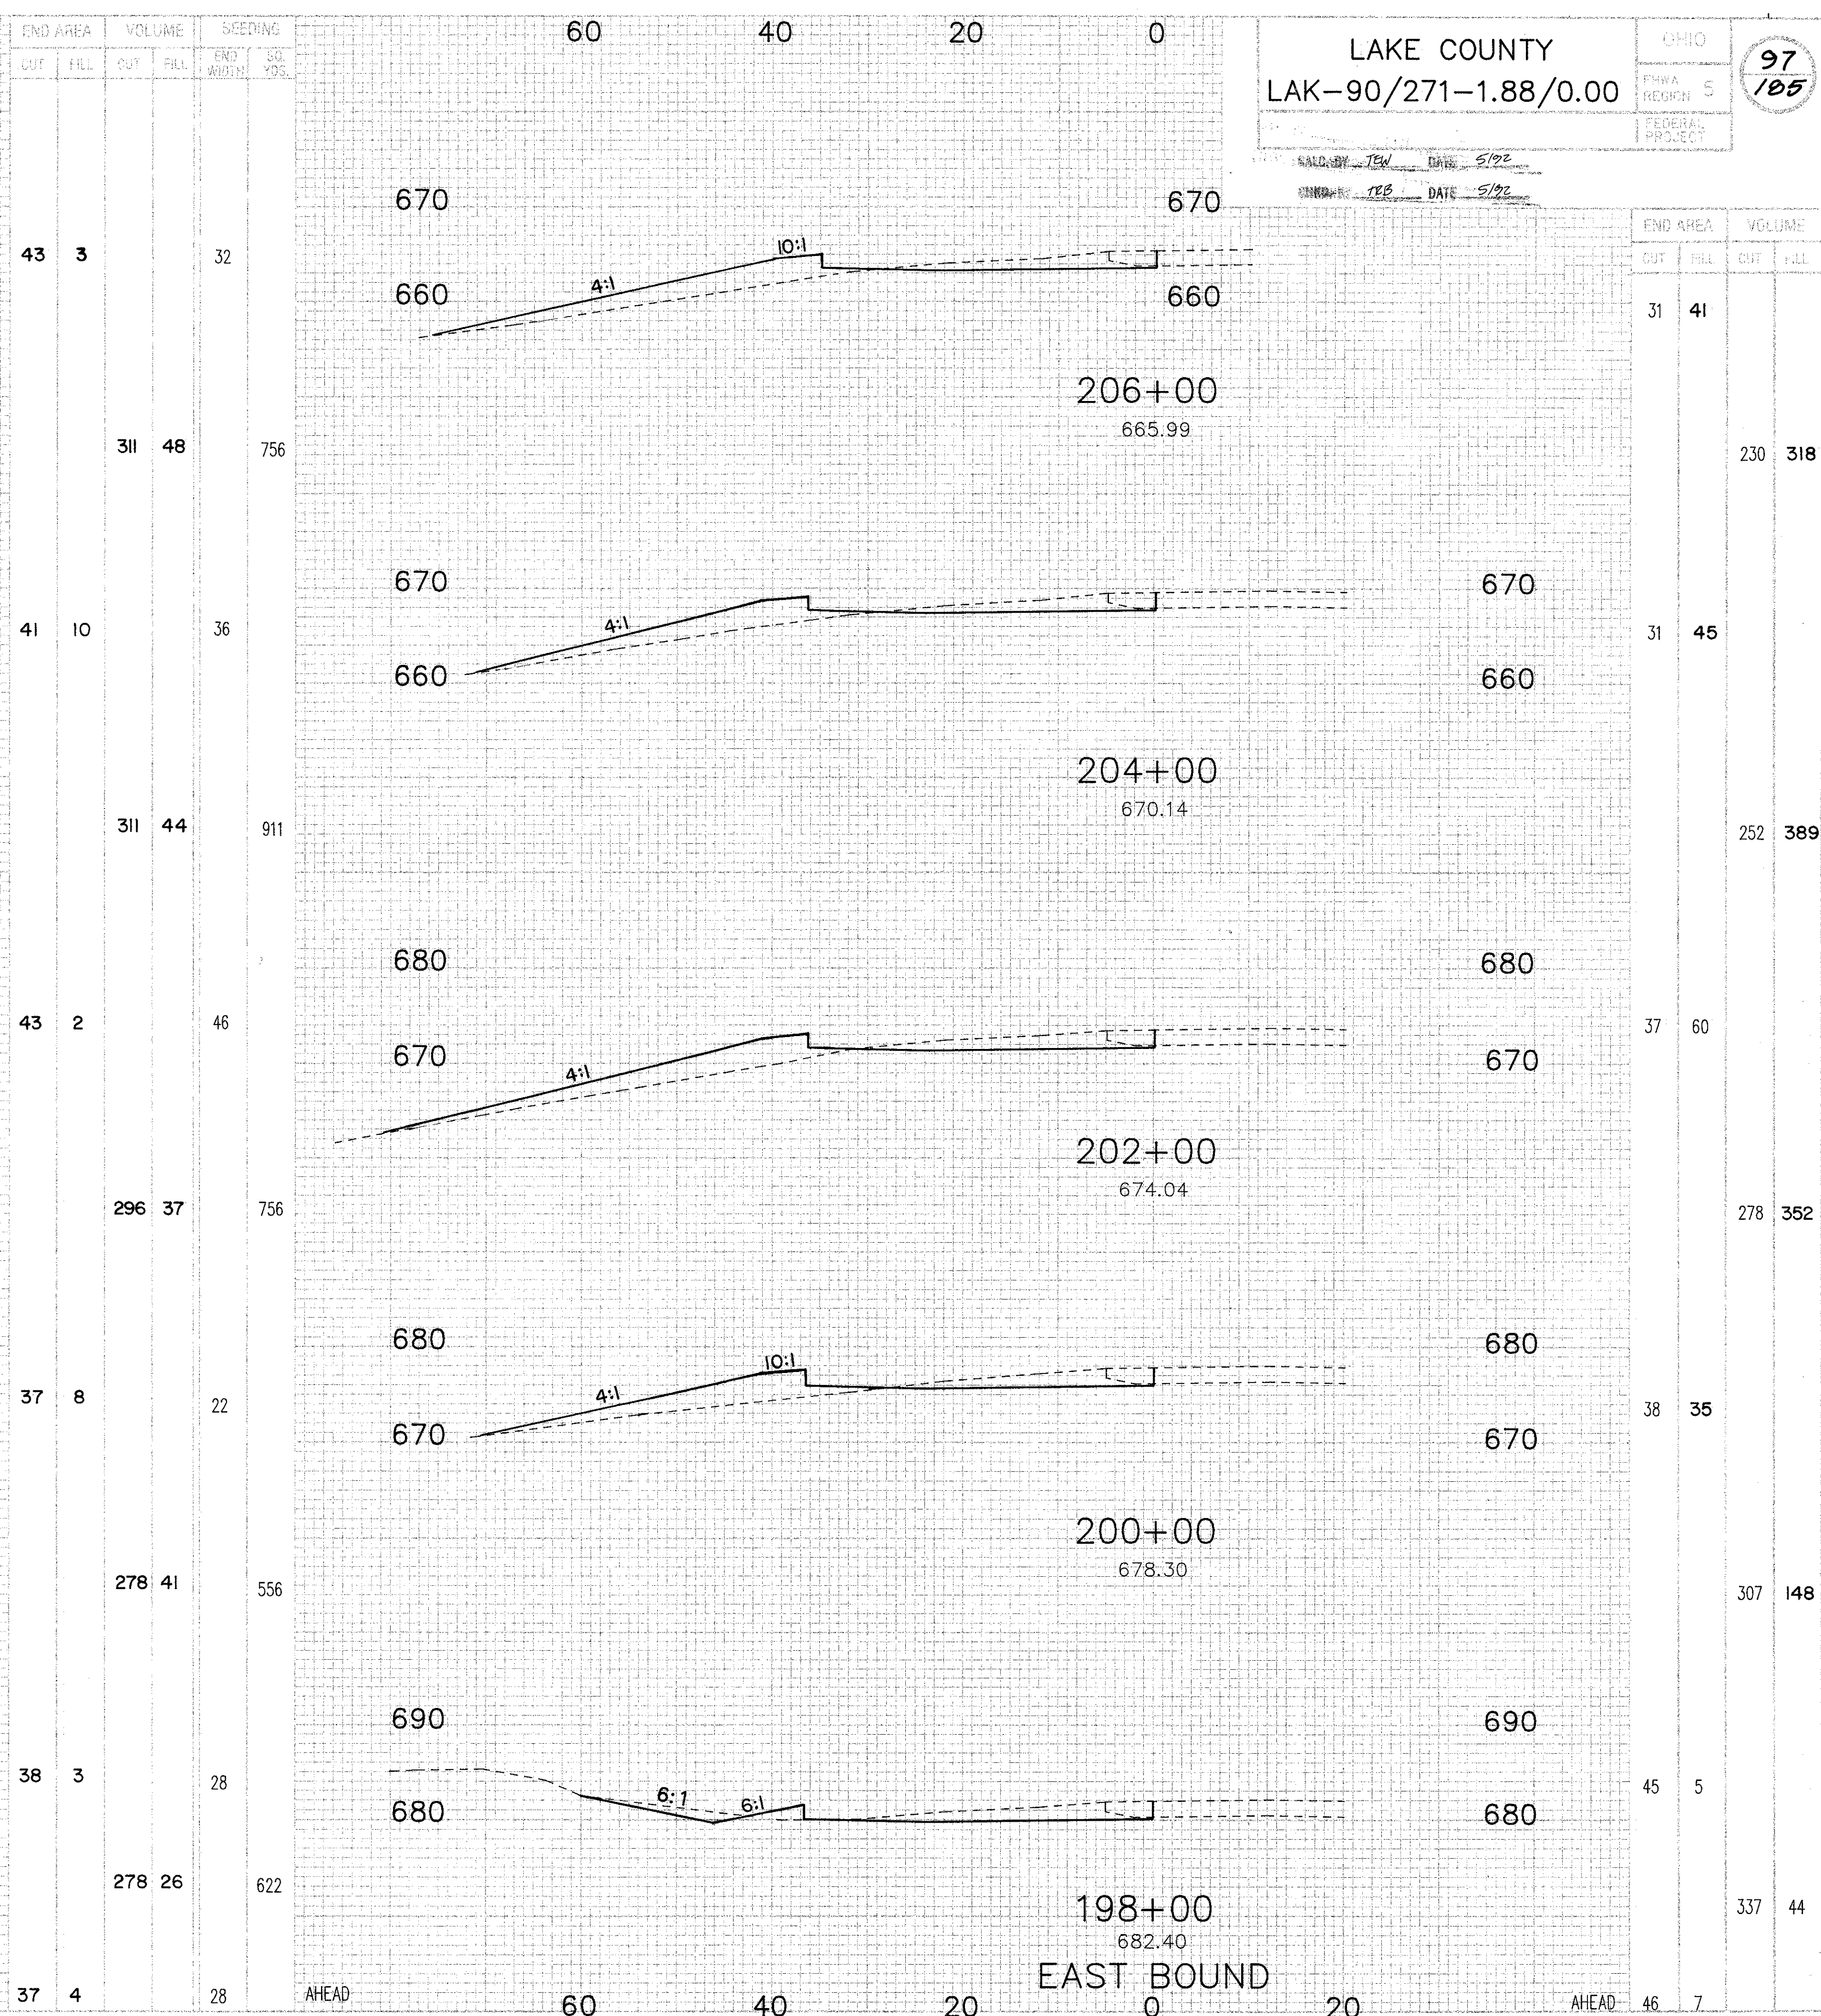

STATION	END AREA		VOLUME	
	CUT	FILL	CUT	FILL
206+00	31	41	230	318
204+00	31	45	252	389
202+00	37	60	278	352
200+00	38	35	307	148
198+00	45	5	337	44
TOTAL	177	186	1405	1441