


DESIGNED BY: TEB DATE: 5/92  
DRAWN BY: TEB DATE: 5/92

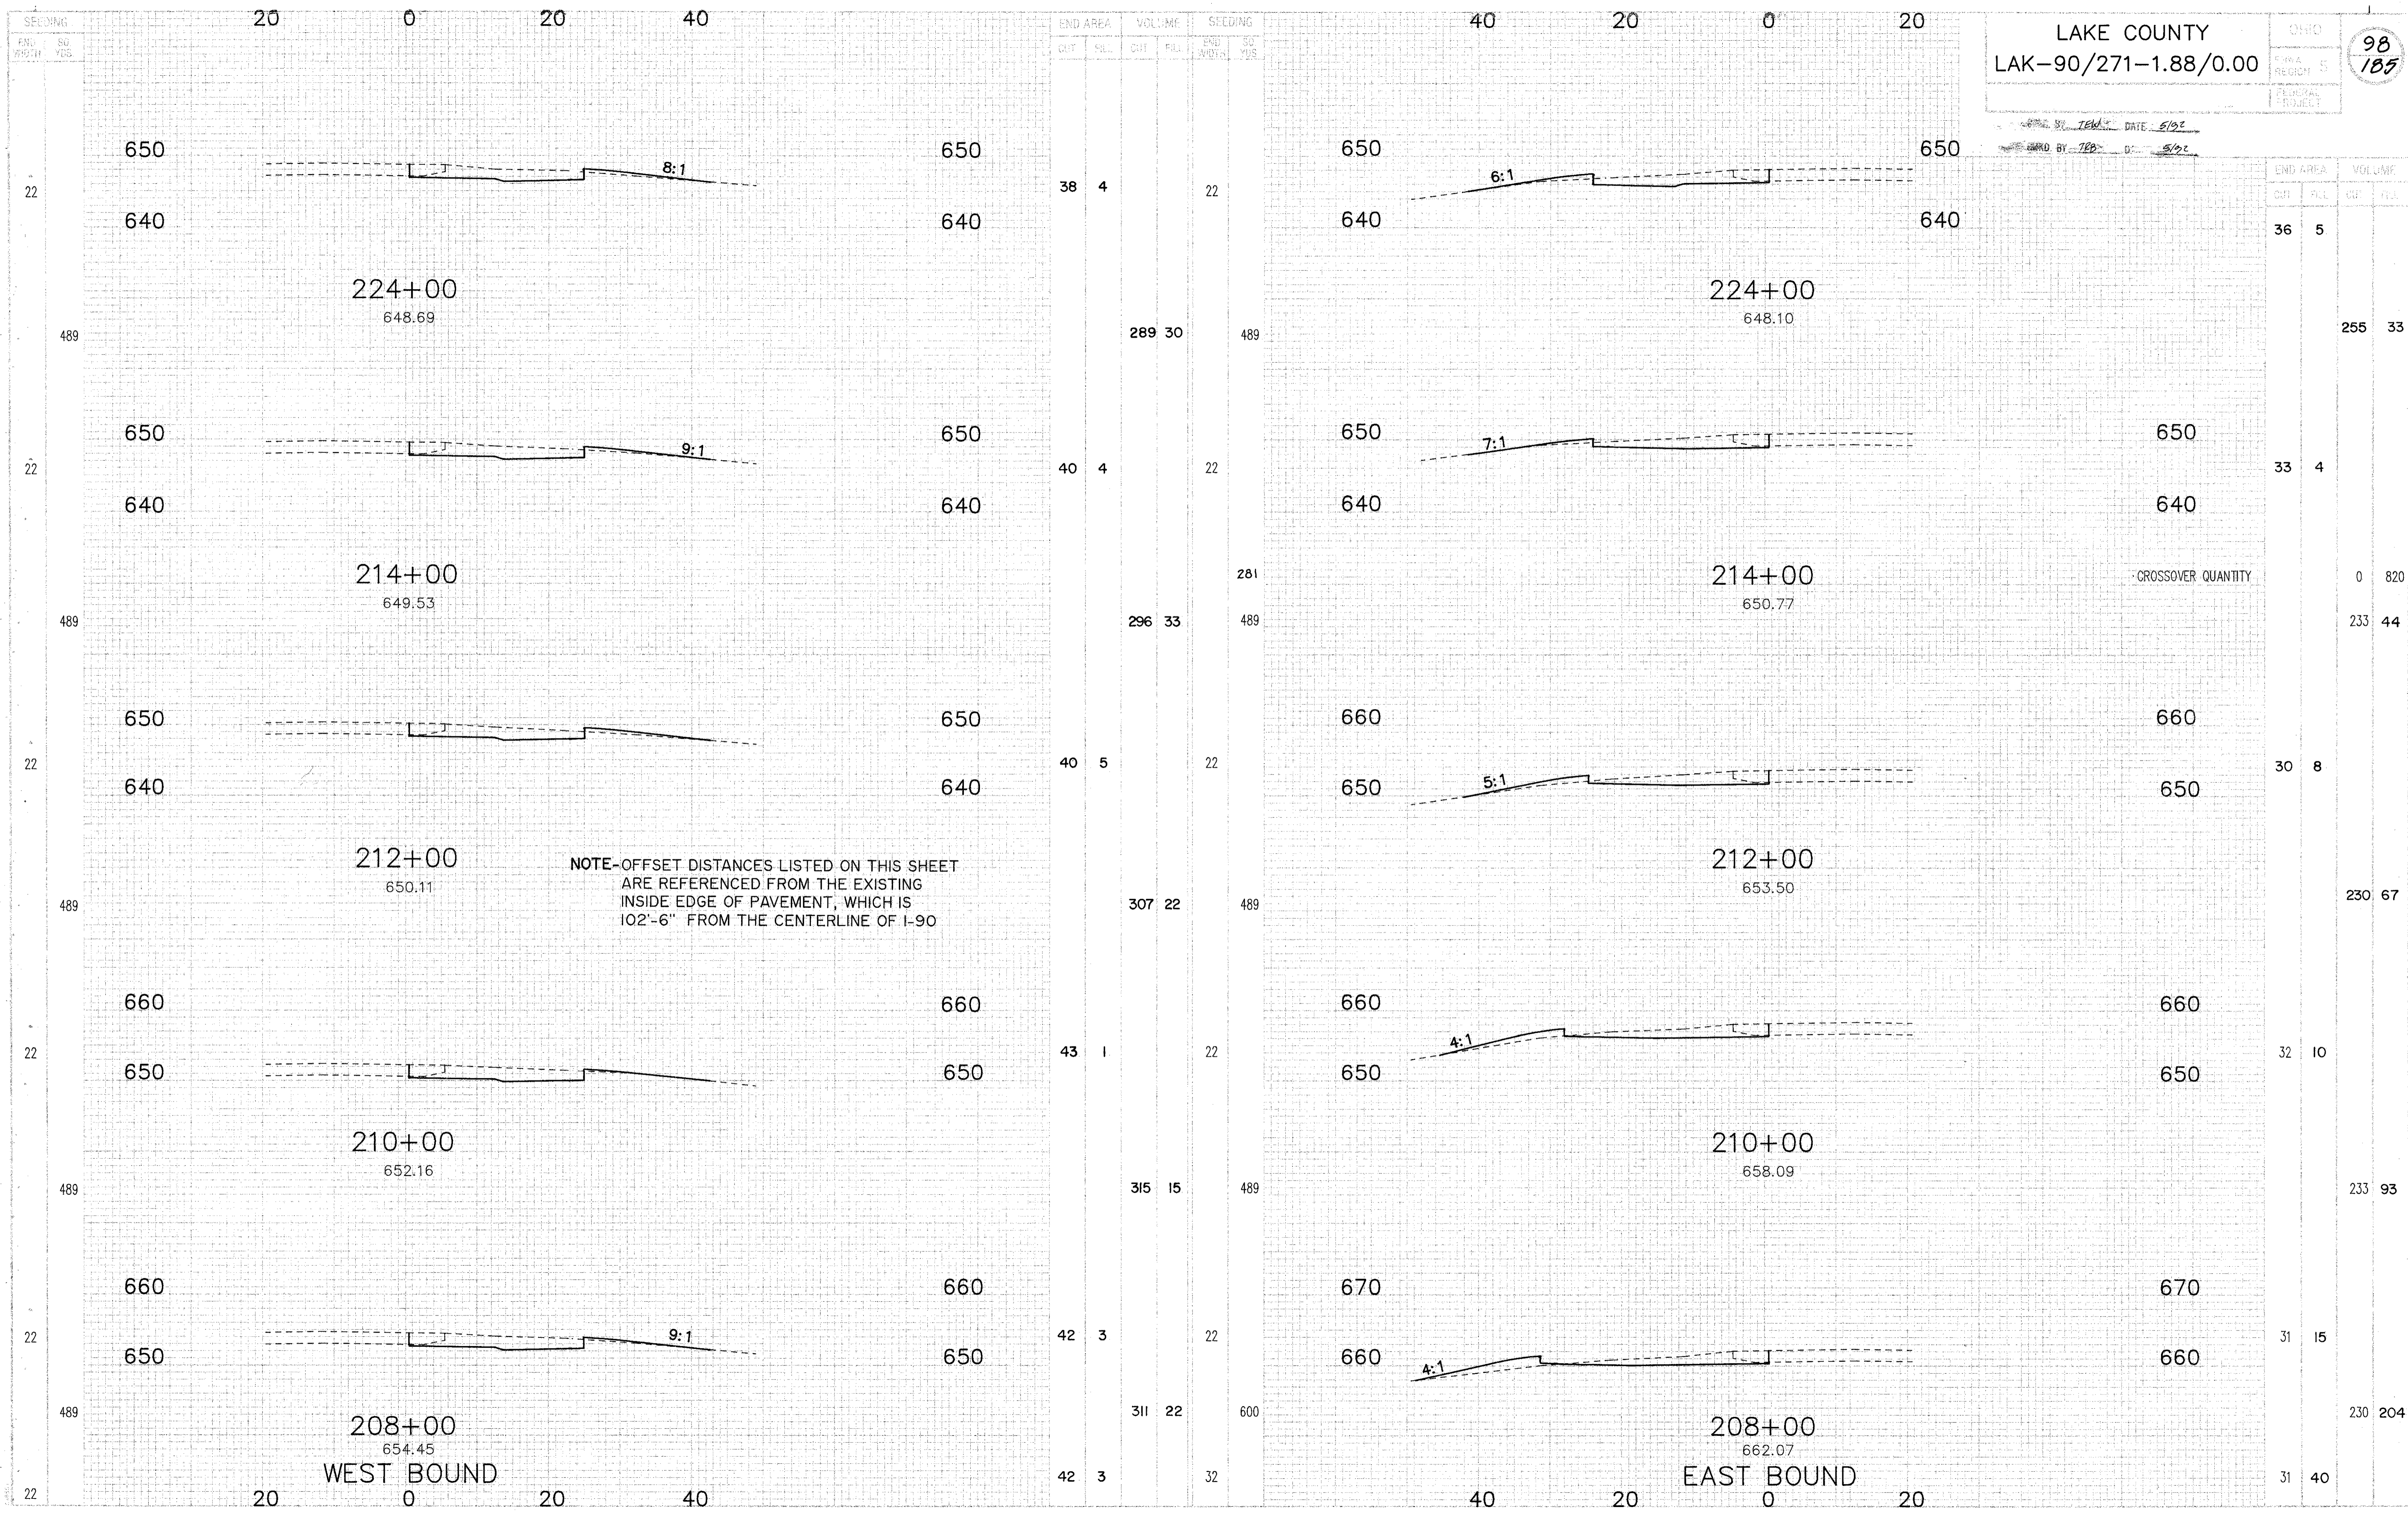

STATION	END AREA		VOLUME		SEEDING	END AREA	VOLUME		SEEDING
	CUT	FILL	CUT	FILL			CUT	FILL	
224+00	38	4	289	30	22	36	5	255	33
214+00	40	4	296	33	22	33	4	233	44
212+00	40	5	307	22	22	30	8	230	67
210+00	43	1	315	15	22	32	10	233	93
208+00	42	3	311	22	600	31	15	230	204
208+00	42	3			32	31	40		

NOTE-OFFSET DISTANCES LISTED ON THIS SHEET ARE REFERENCED FROM THE EXISTING INSIDE EDGE OF PAVEMENT, WHICH IS 102'-6" FROM THE CENTERLINE OF I-90

CROSSOVER QUANTITY 0 820