


NOTE-OFFSET DISTANCES LISTED ON THIS SHEET ARE REFERENCED FROM THE EXISTING INSIDE EDGE OF PAVEMENT, WHICH IS 102'-6" FROM THE CENTERLINE OF I-90

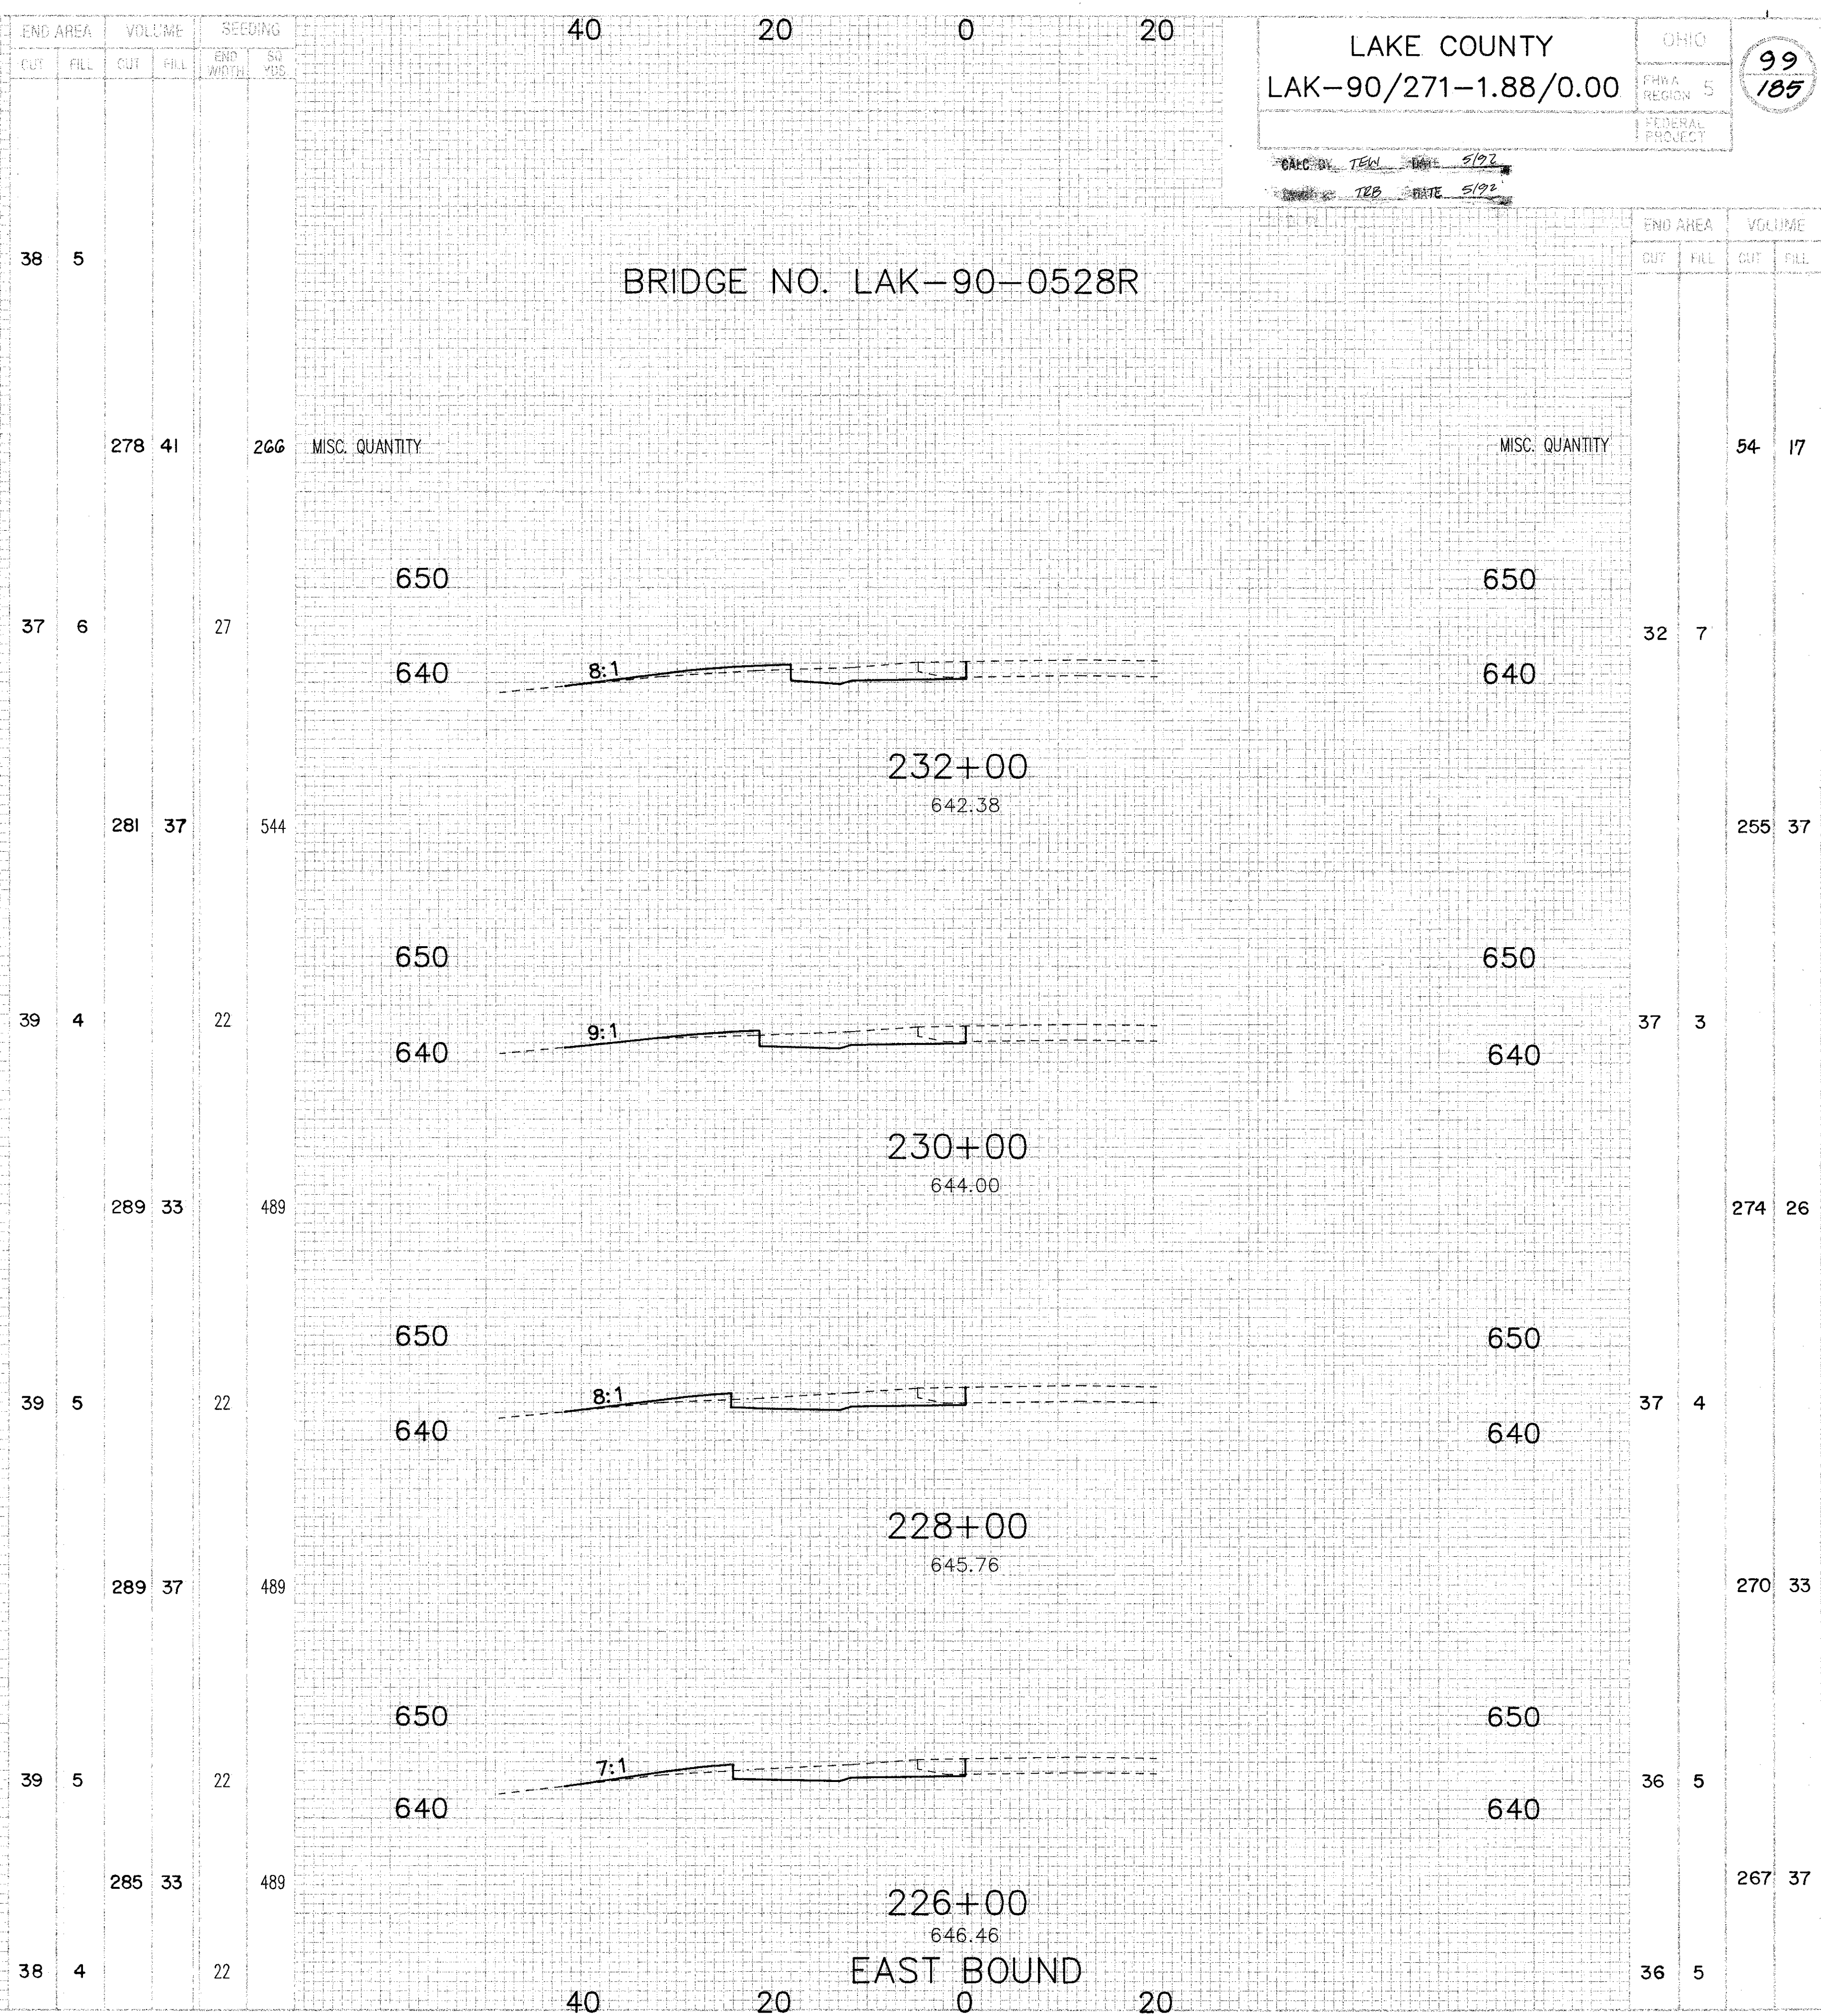

STATION	END AREA		VOLUME		SEEDING	END WIDTH	SQ YDS	MISC. QUANTITY	END AREA		VOLUME	
	CUT	FILL	CUT	FILL					CUT	FILL	CUT	FILL
234+00	38	5	278	41	266					54	17	
232+00	37	6	281	37	544					255	37	
230+00	39	4	289	33	489					274	26	
228+00	39	5	289	37	489					270	33	
226+00	39	5	285	33	489					267	37	
226+00	38	4			22					36	5	