



DESIGNED BY: JTB
CHECKED BY: JTB
DATE: 5/12/20

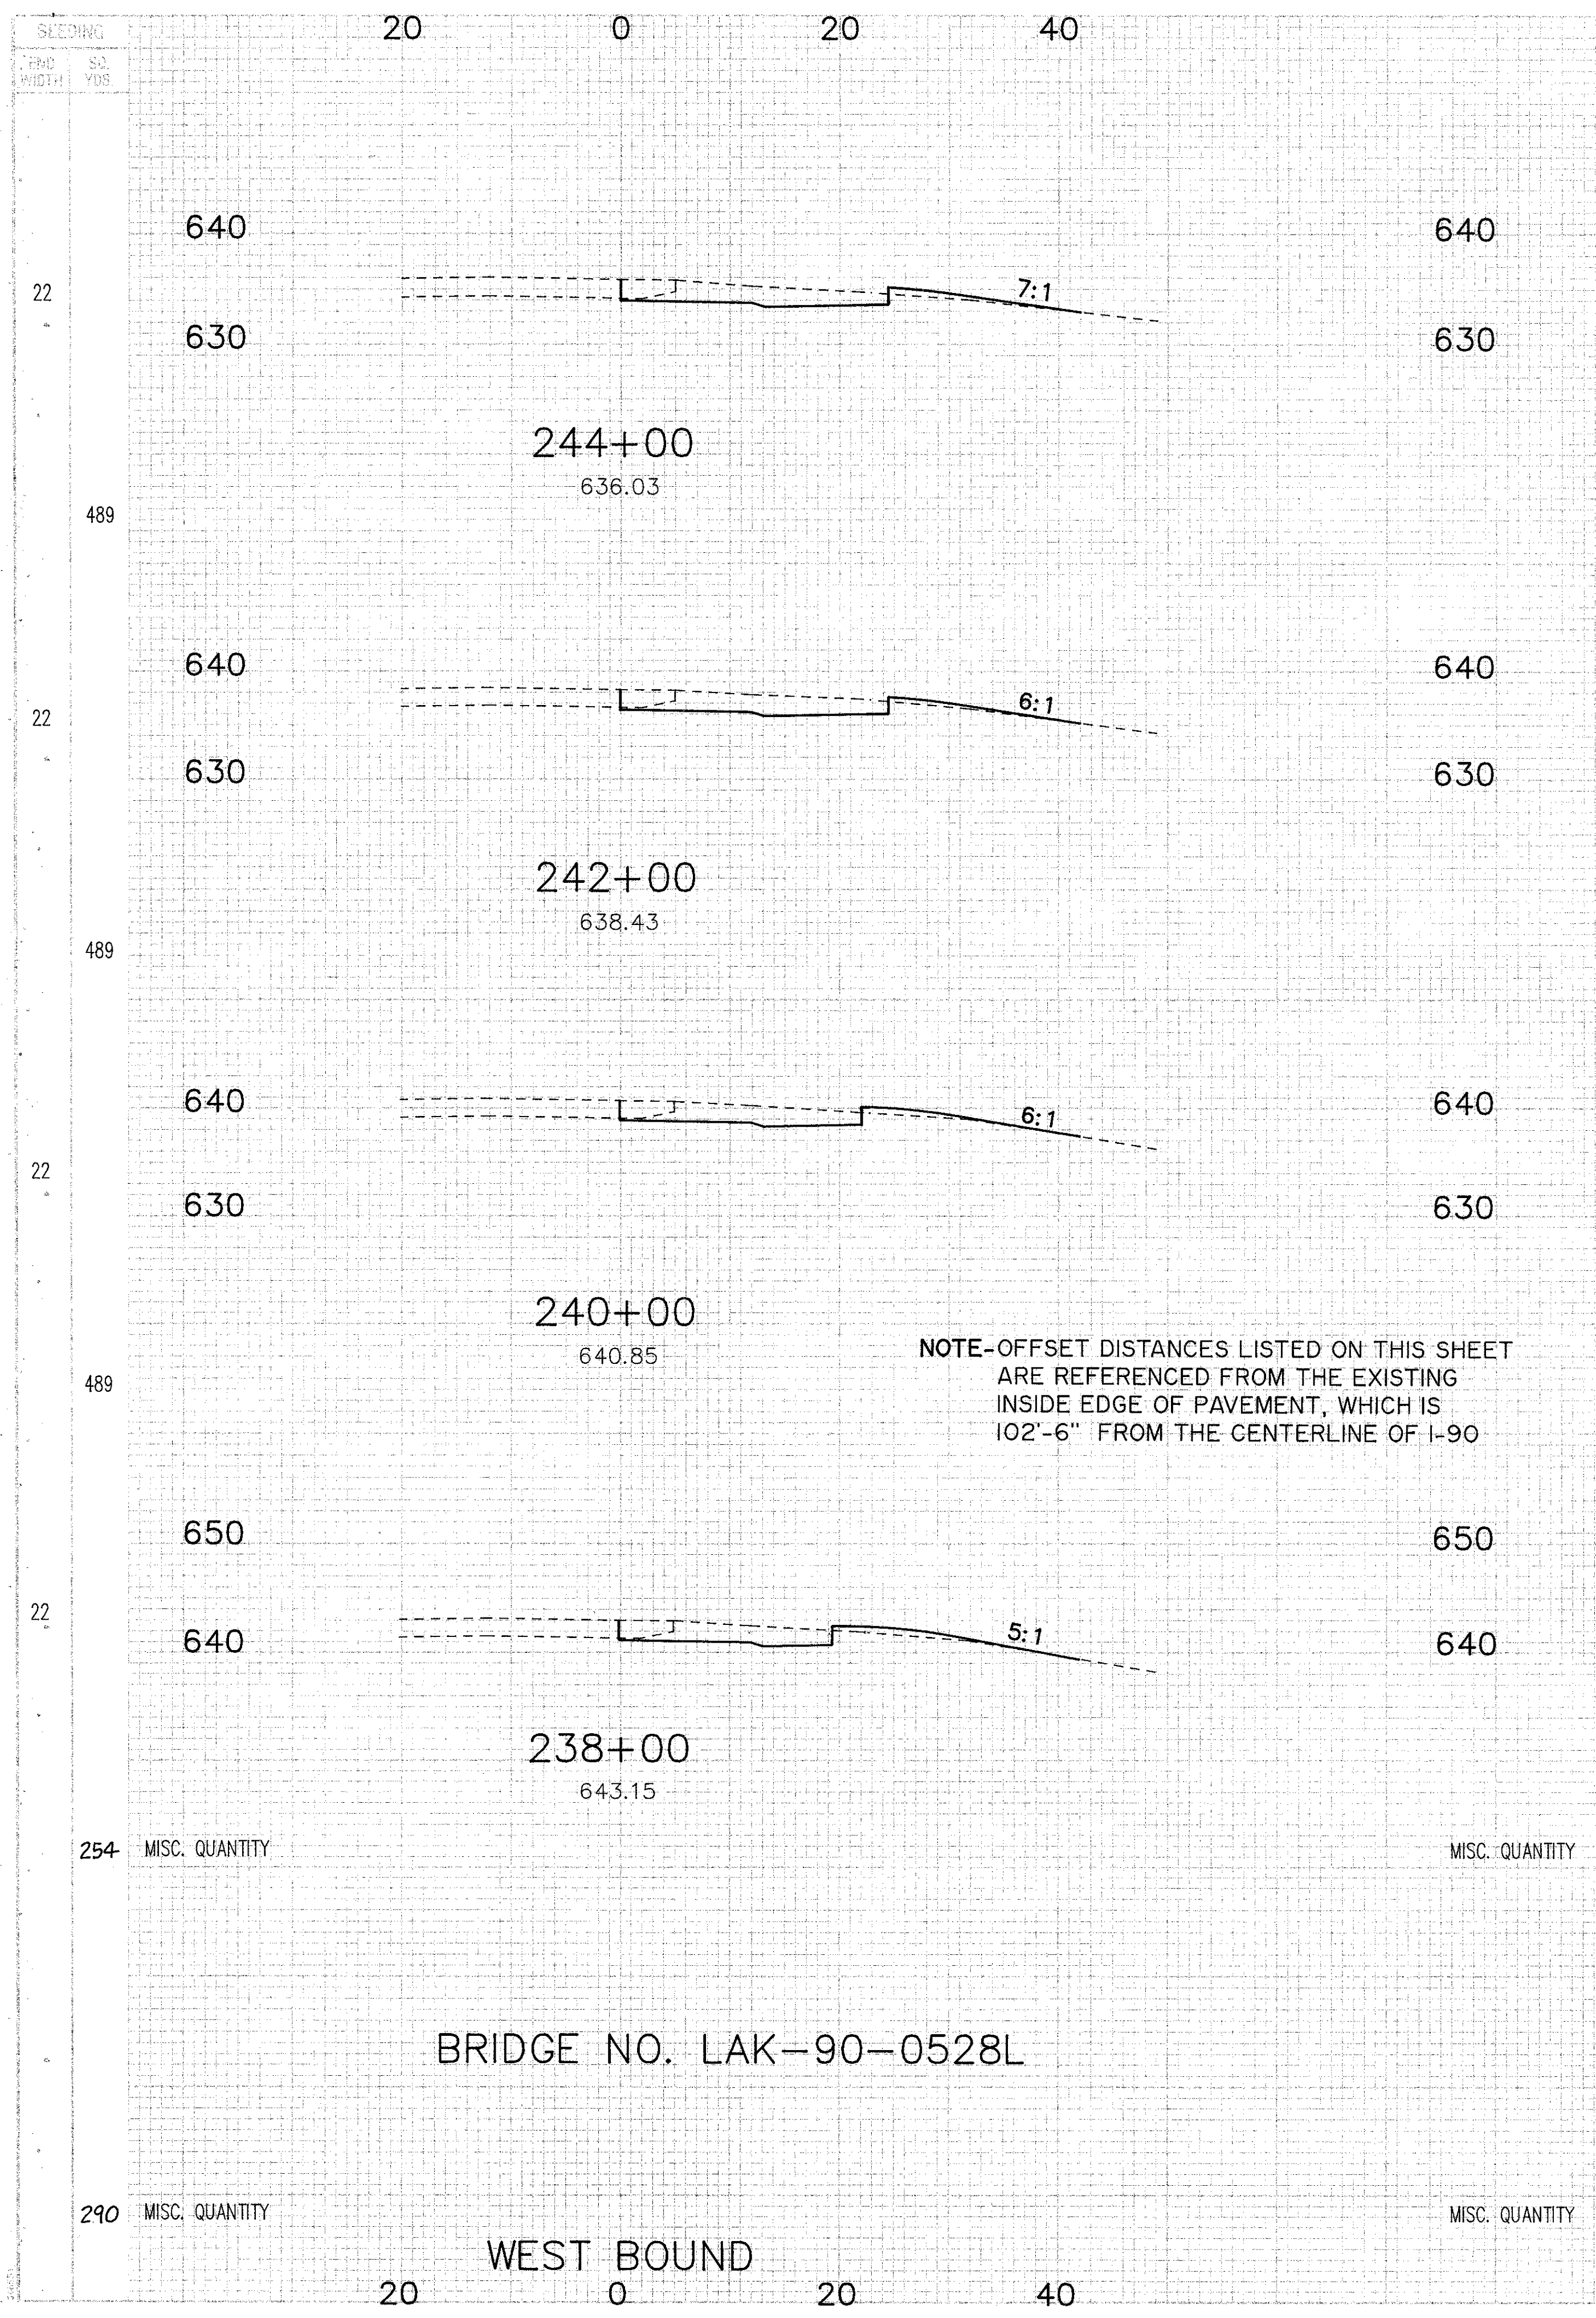

END AREA		VOLUME		SEEDING	
CUT	FILL	CUT	FILL	END WIDTH	SO. YDS.
38	6	22			
289	37	489			
40	4	22			
296	33	489			
40	5	22			
267	44	489			
32	7	22			
74	19	489			
		22			
122	21	236			

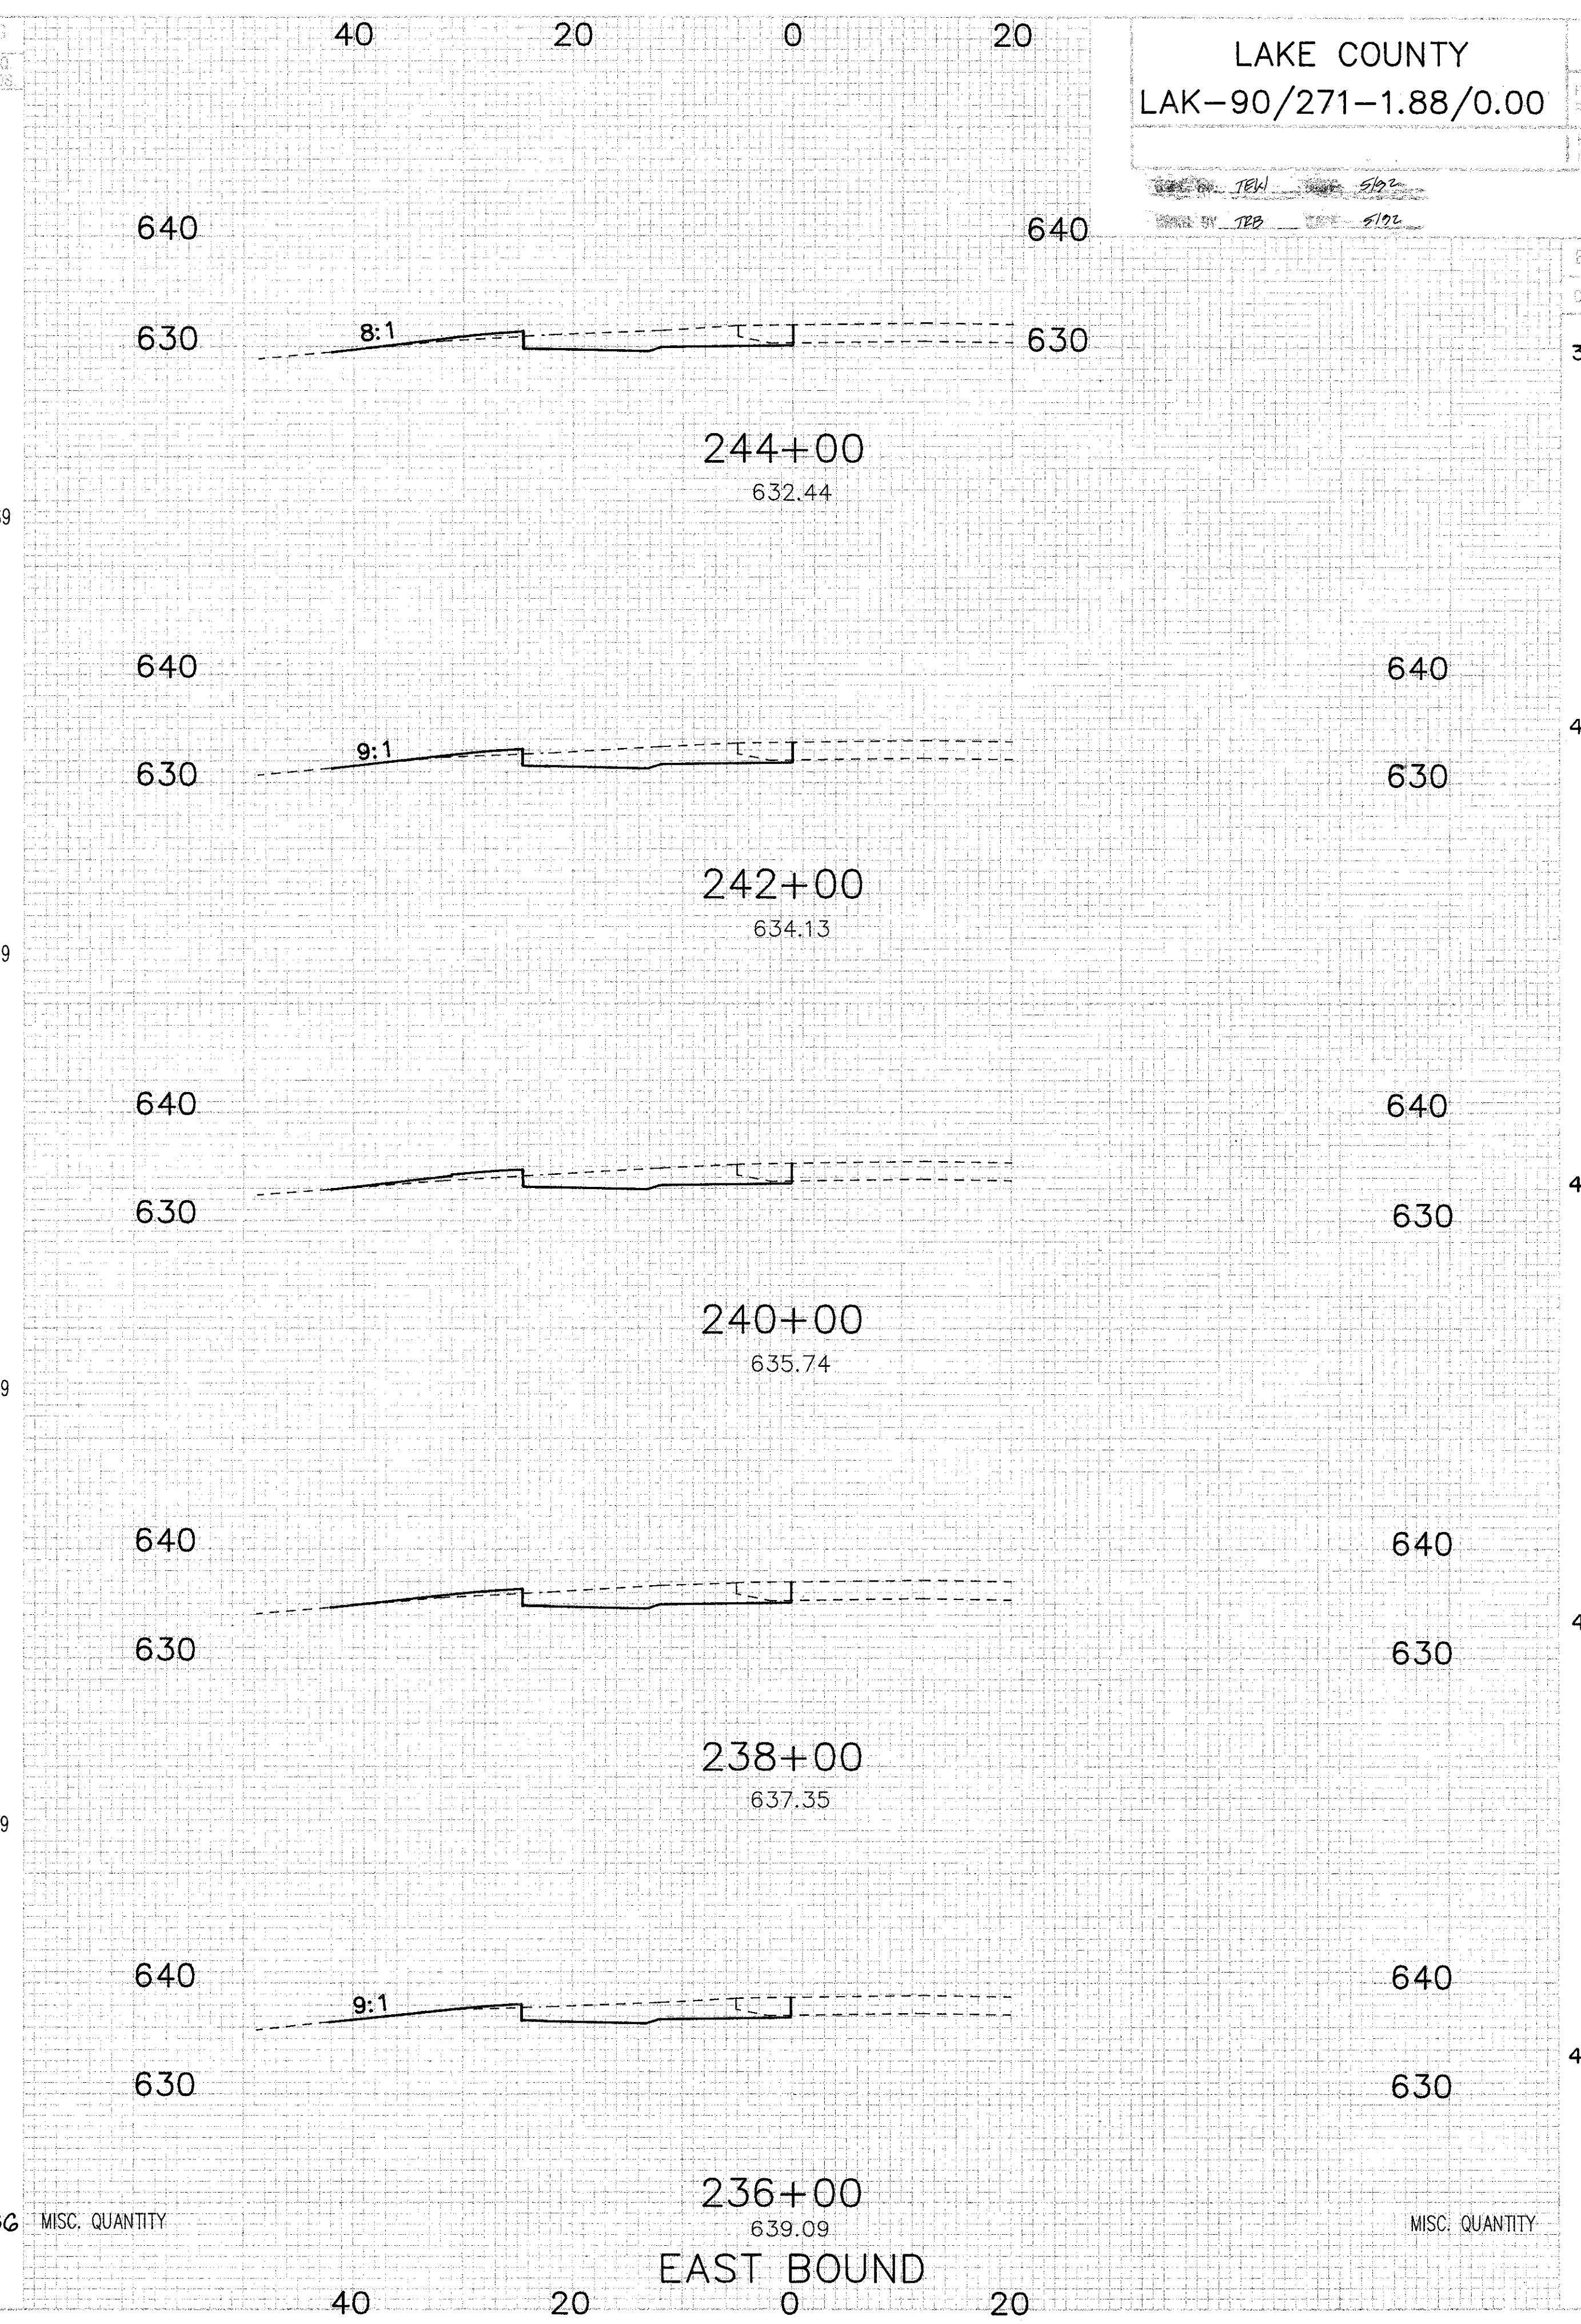

END AREA		VOLUME	
CUT	FILL	CUT	FILL
38	4		
		289	30
40	4		
		296	37
40	6		
		304	37
42	4		
		304	18
40	1		
		129	7

BRIDGE NO. LAK-90-0528L

WEST BOUND

EAST BOUND