


END AREA		VOLUME		SEEDING	
CUT	FILL	CUT	FILL	END WIDTH	SO. YGS.
135	0	135	0		
127	30	127	30		
38	7	38	7		
289	48	289	48		
40	6	40	6		
292	30	292	30		
39	2	39	2		
292	26	292	26		
40	5	40	5		

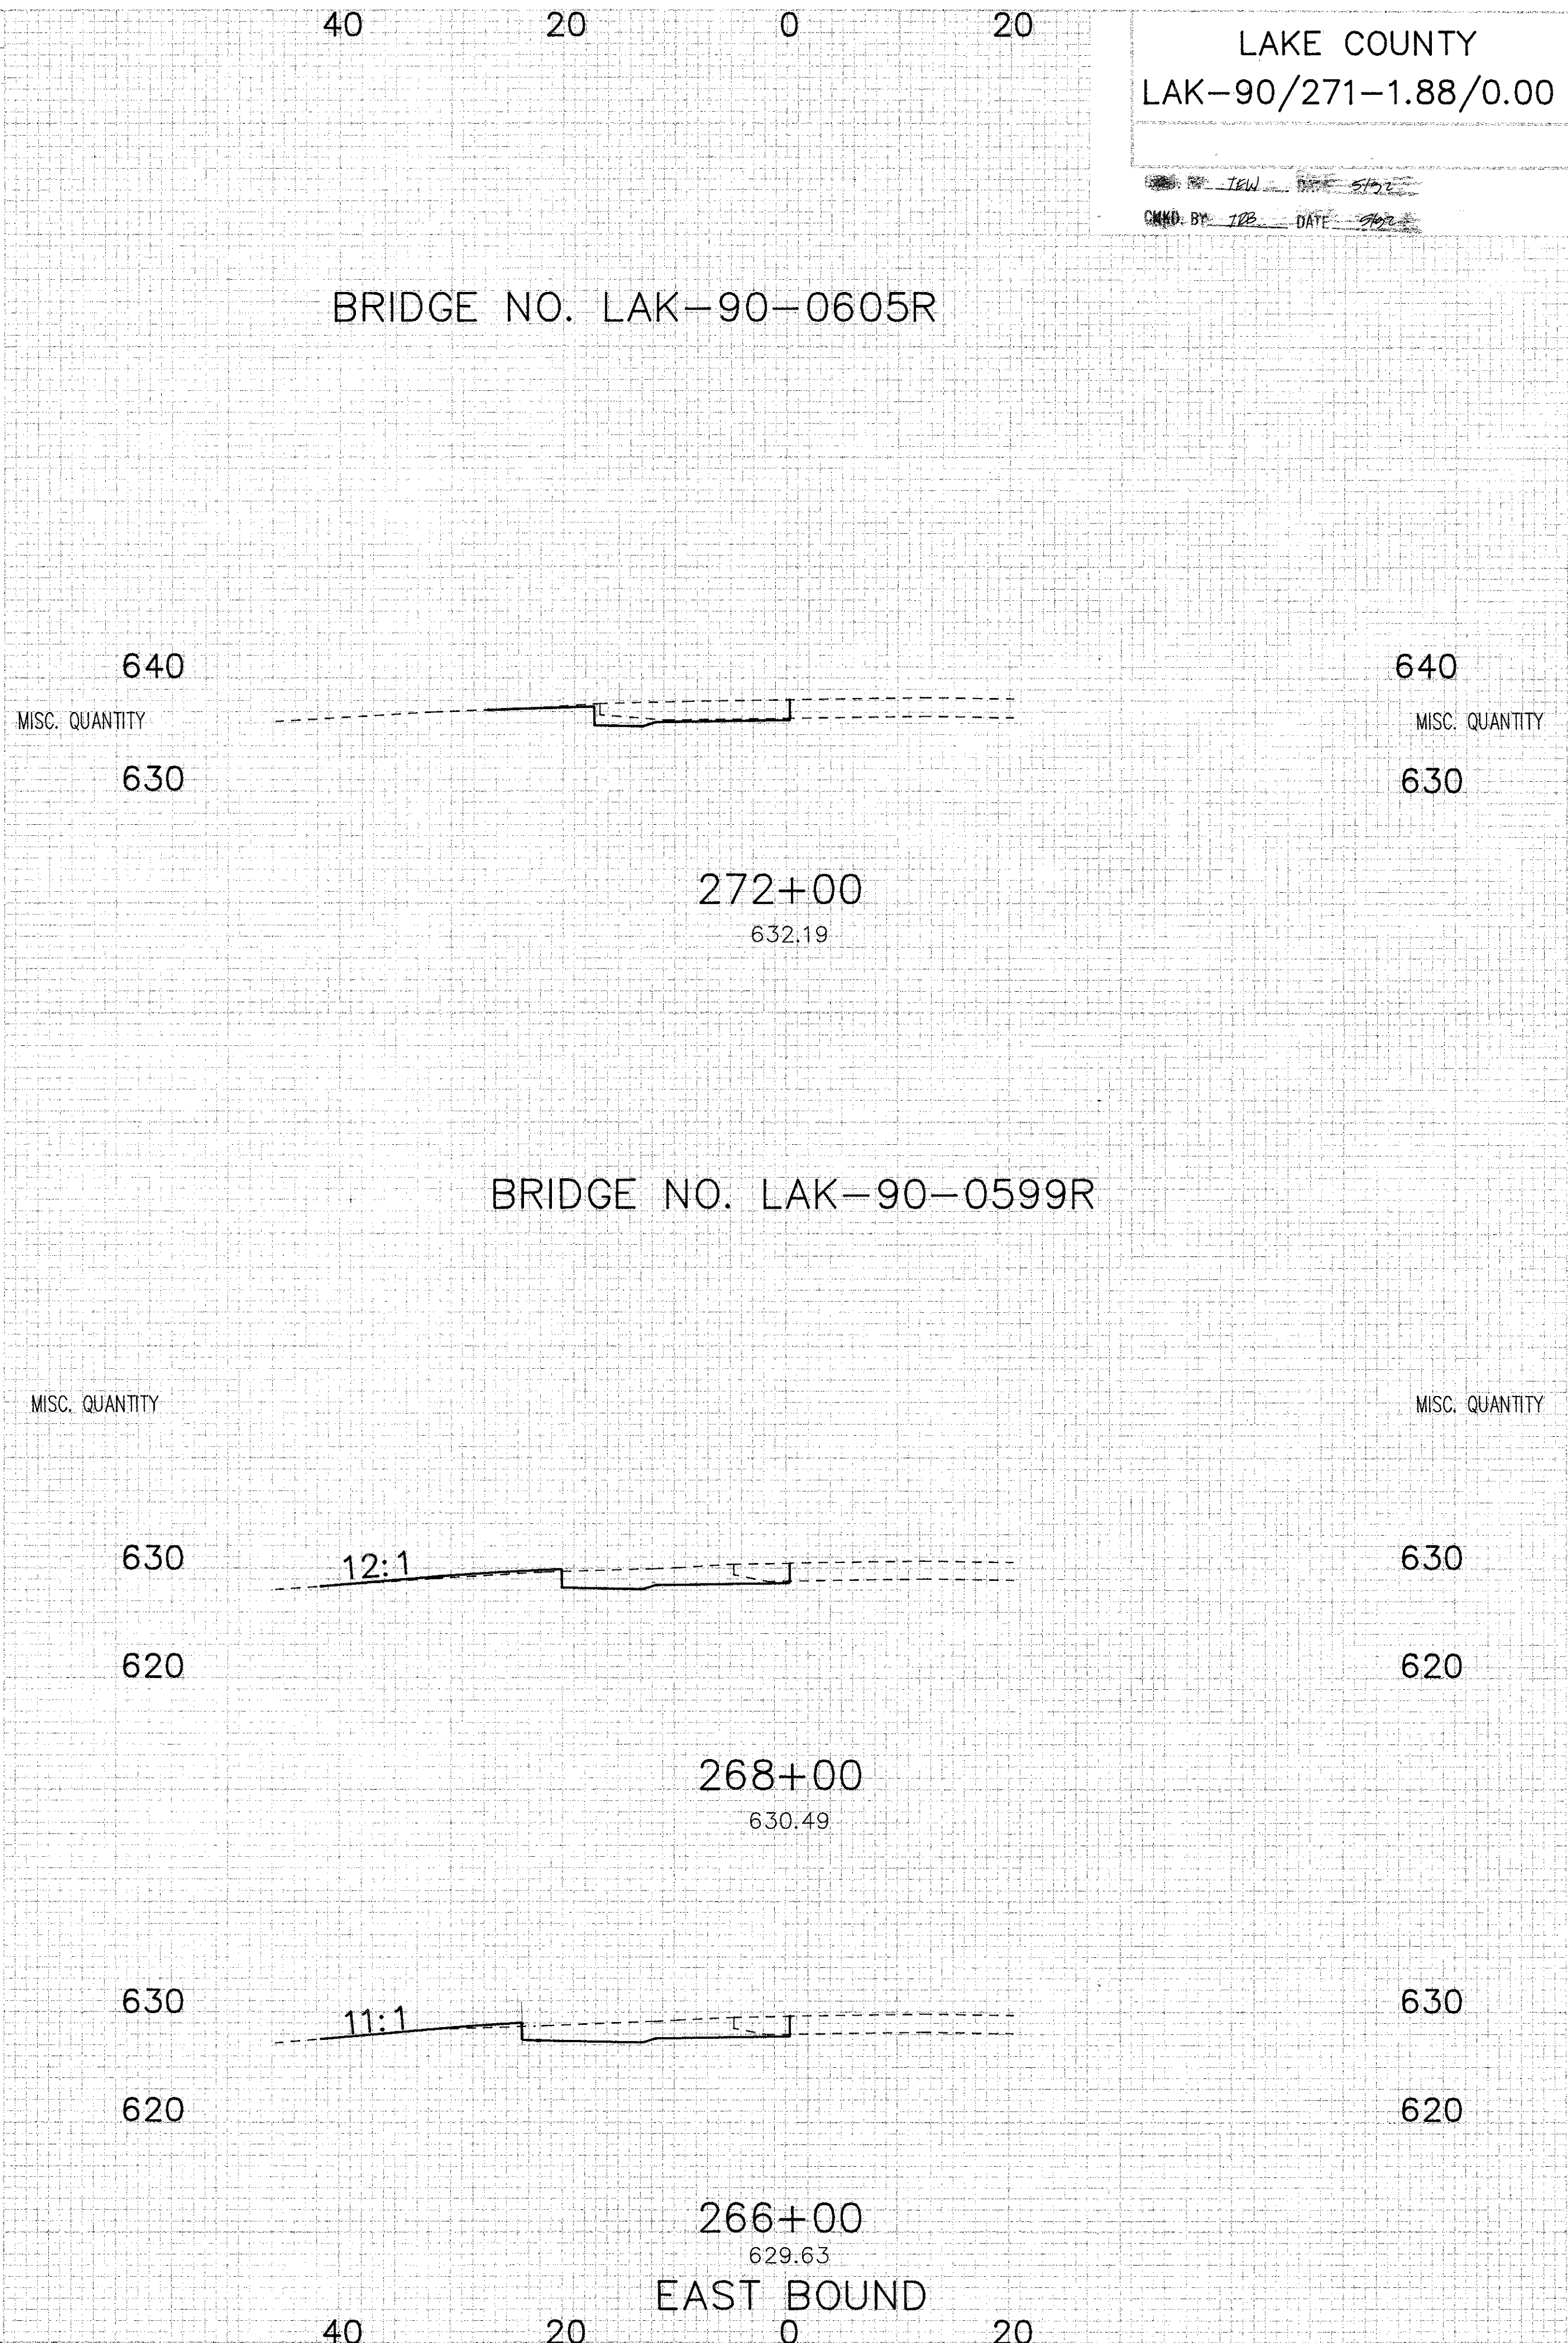

END AREA		VOLUME	
CUT	FILL	CUT	FILL
151	0	151	0
206	23	206	23
35	3	35	3
270	11	270	11
40	1	40	1
292	18	292	18
40	4	40	4

LAKE COUNTY
LAK-90/271-1.88/0.00
CHNO
103
185
CMND. BY: JTB DATE: 9/22

NOTE-OFFSET DISTANCES LISTED ON THIS SHEET ARE REFERENCED FROM THE EXISTING INSIDE EDGE OF PAVEMENT, WHICH IS 102'-6" FROM THE CENTERLINE OF I-90