


END AREA		VOLUME		SEEDING	
CUT	FILL	CUT	FILL	END AREA	SEEDING
38	7	281	52	22	489
38	7	285	41	22	489
39	4	255	22	22	489
30	2	98	8	22	461

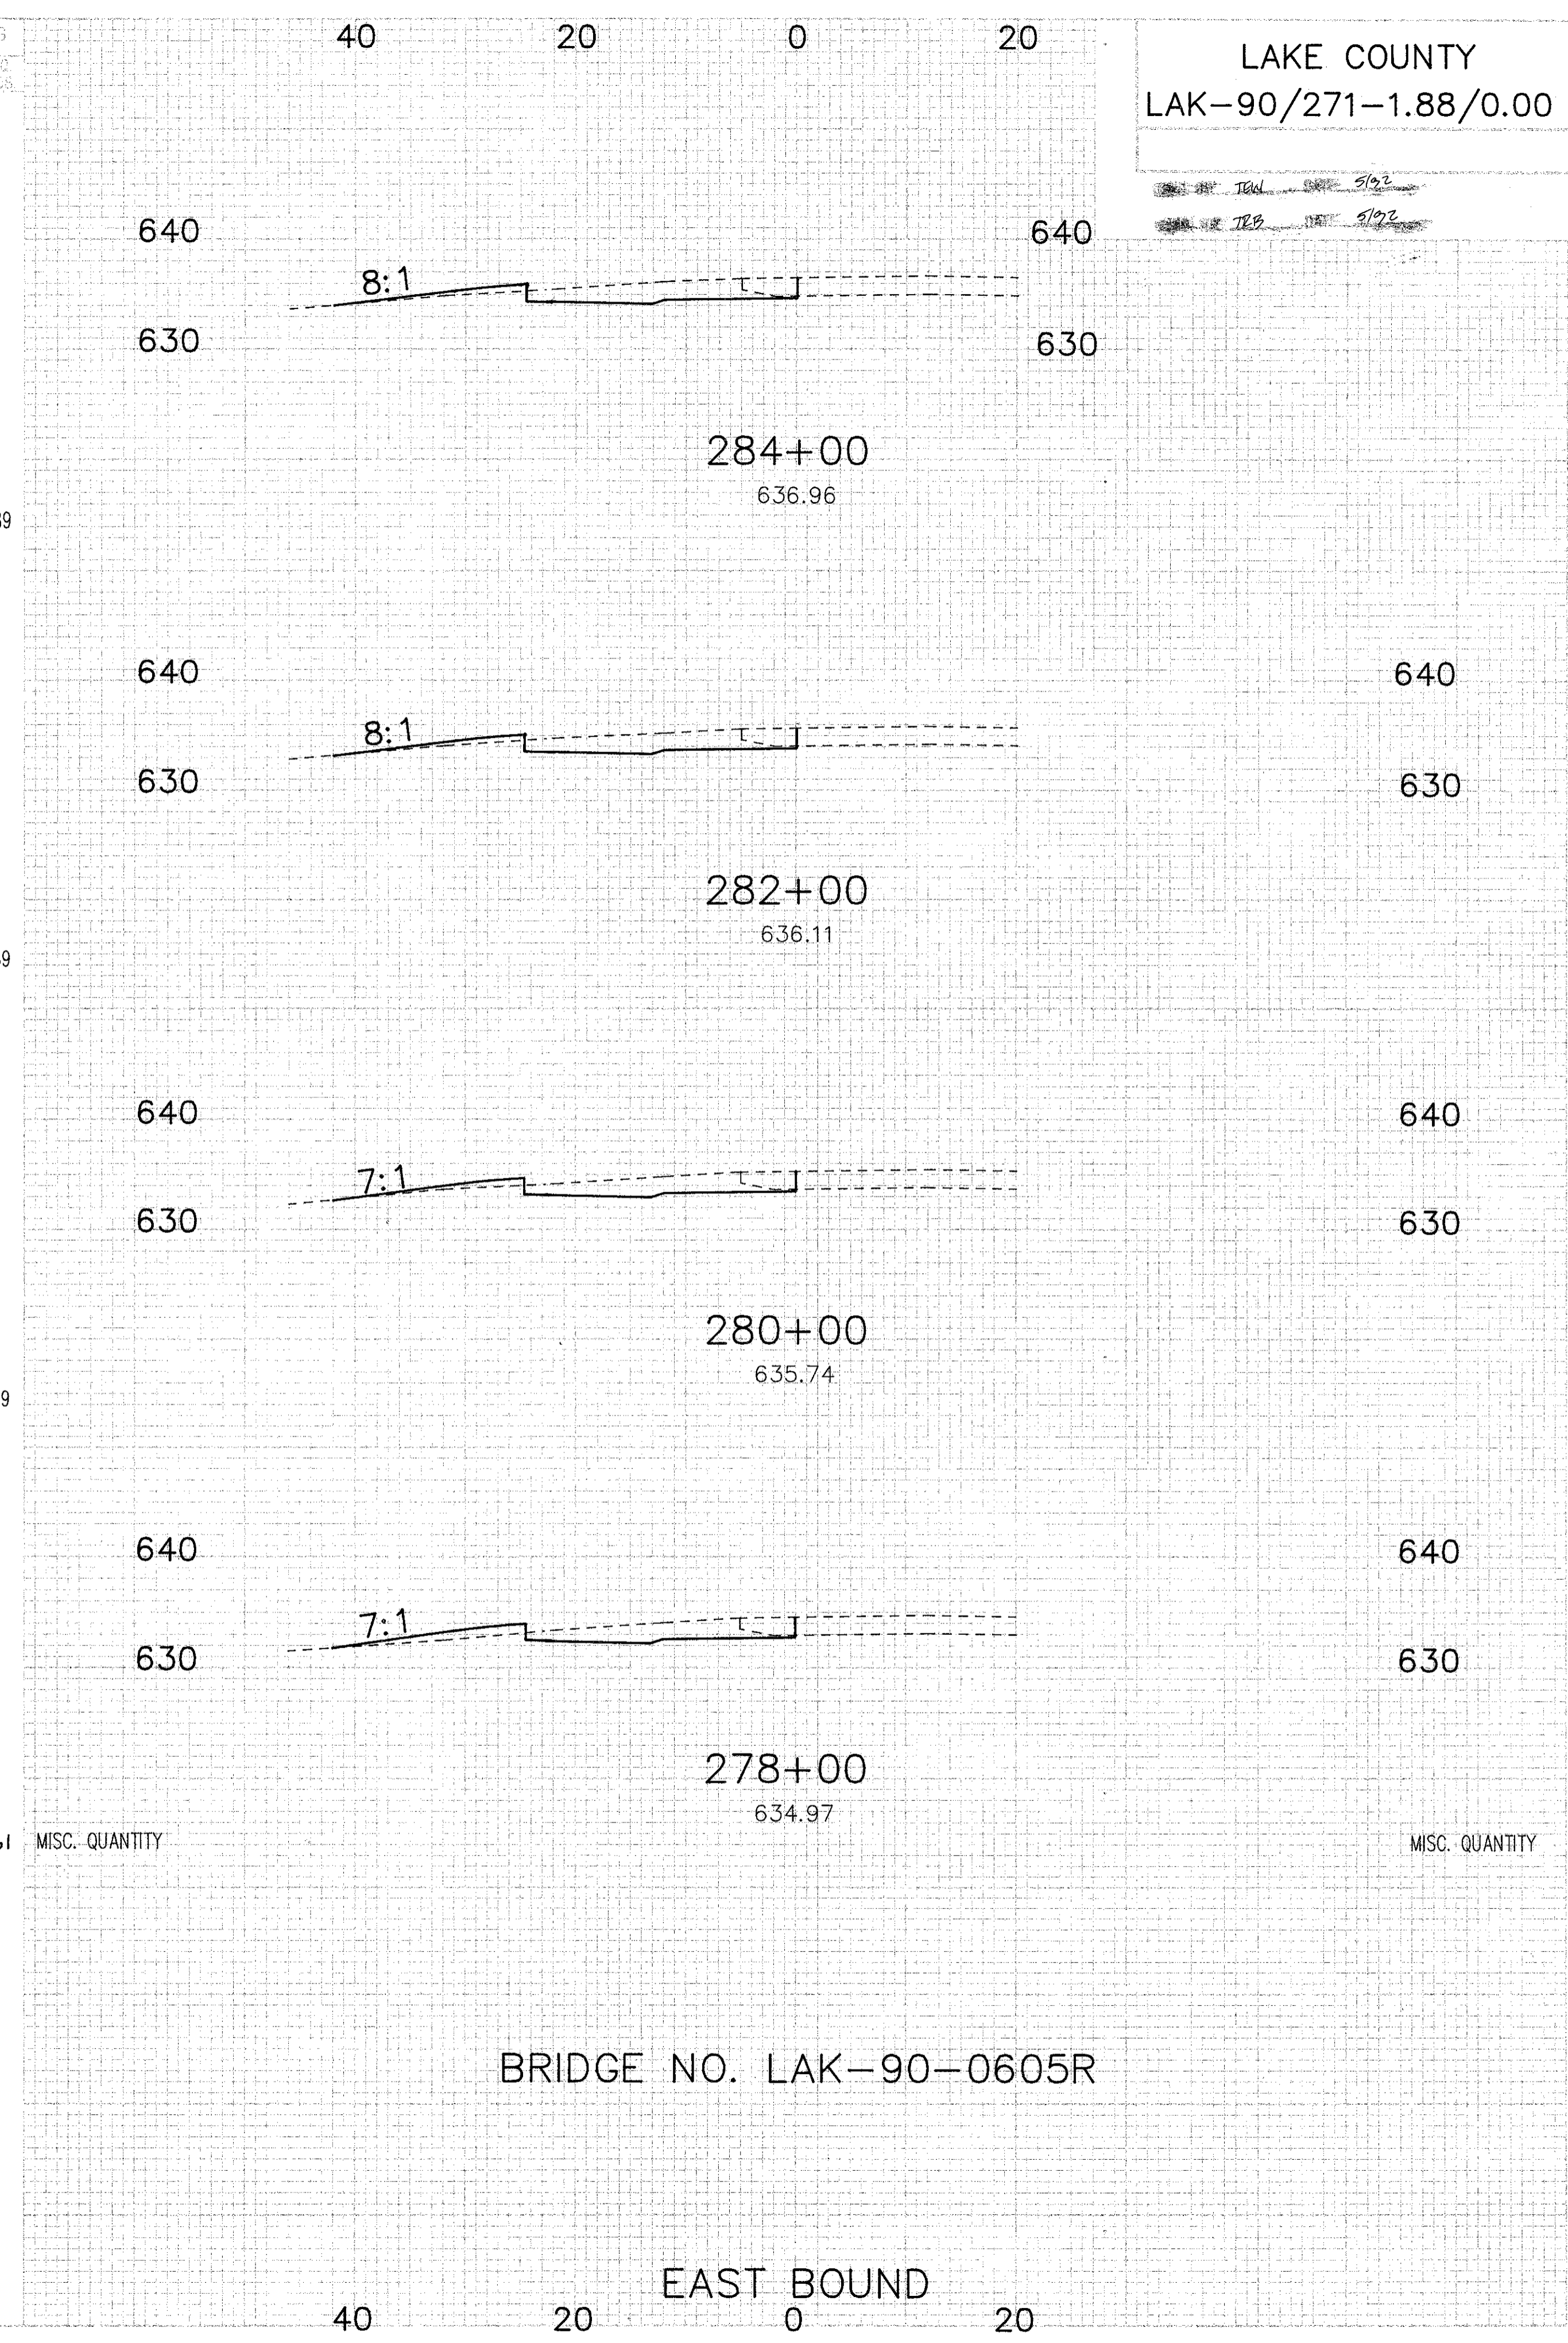

END AREA		VOLUME	
CUT	FILL	CUT	FILL
40	5	296	37
40	5	285	41
37	6	274	59
37	10	224	80

LAKE COUNTY  
LAK-90/271-1.88/0.00

CHIC  
AREA  
REGION 5  
EDITION  
PROJECT

104  
185