



DATE: _____
DATE: _____

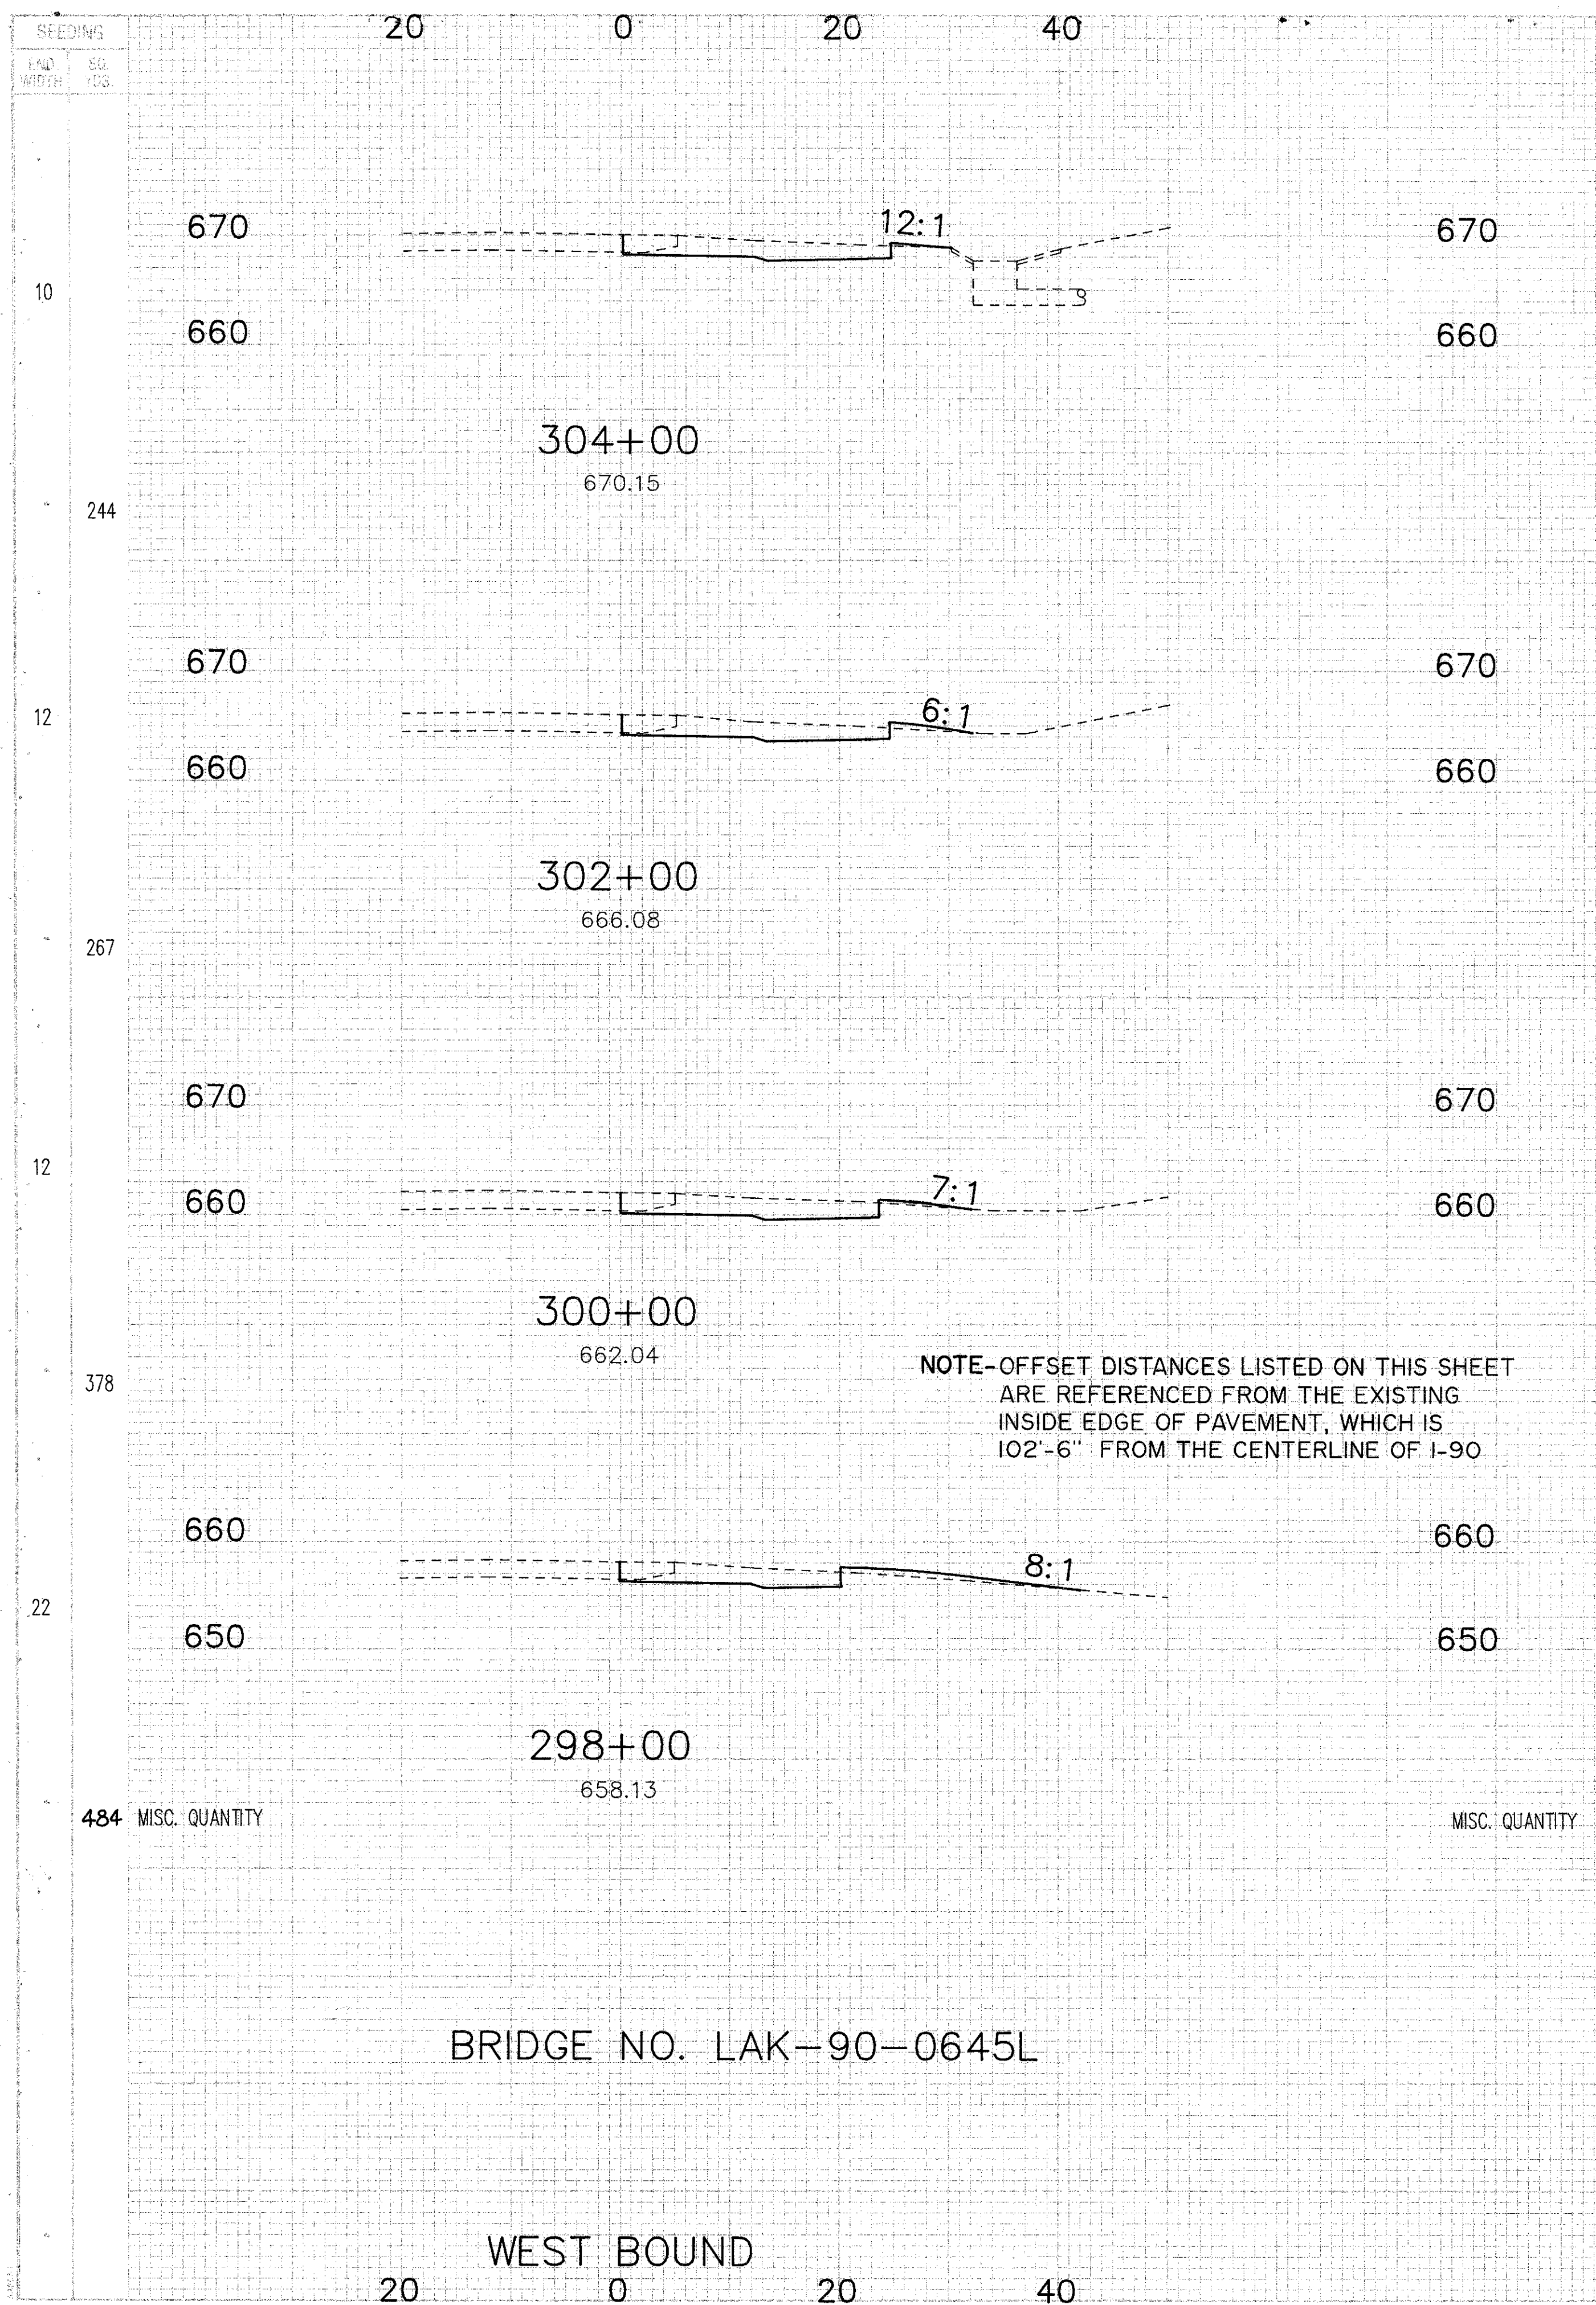

END AREA		VOLUME		SEEDING	
CUT	FILL	CUT	FILL	END WIDTH	SO. COS.
39	1	12			
281	15	267			
37	3	12			
278	18	267			
38	2	12			
252	41	378			
30	9	22			
208	48	347			

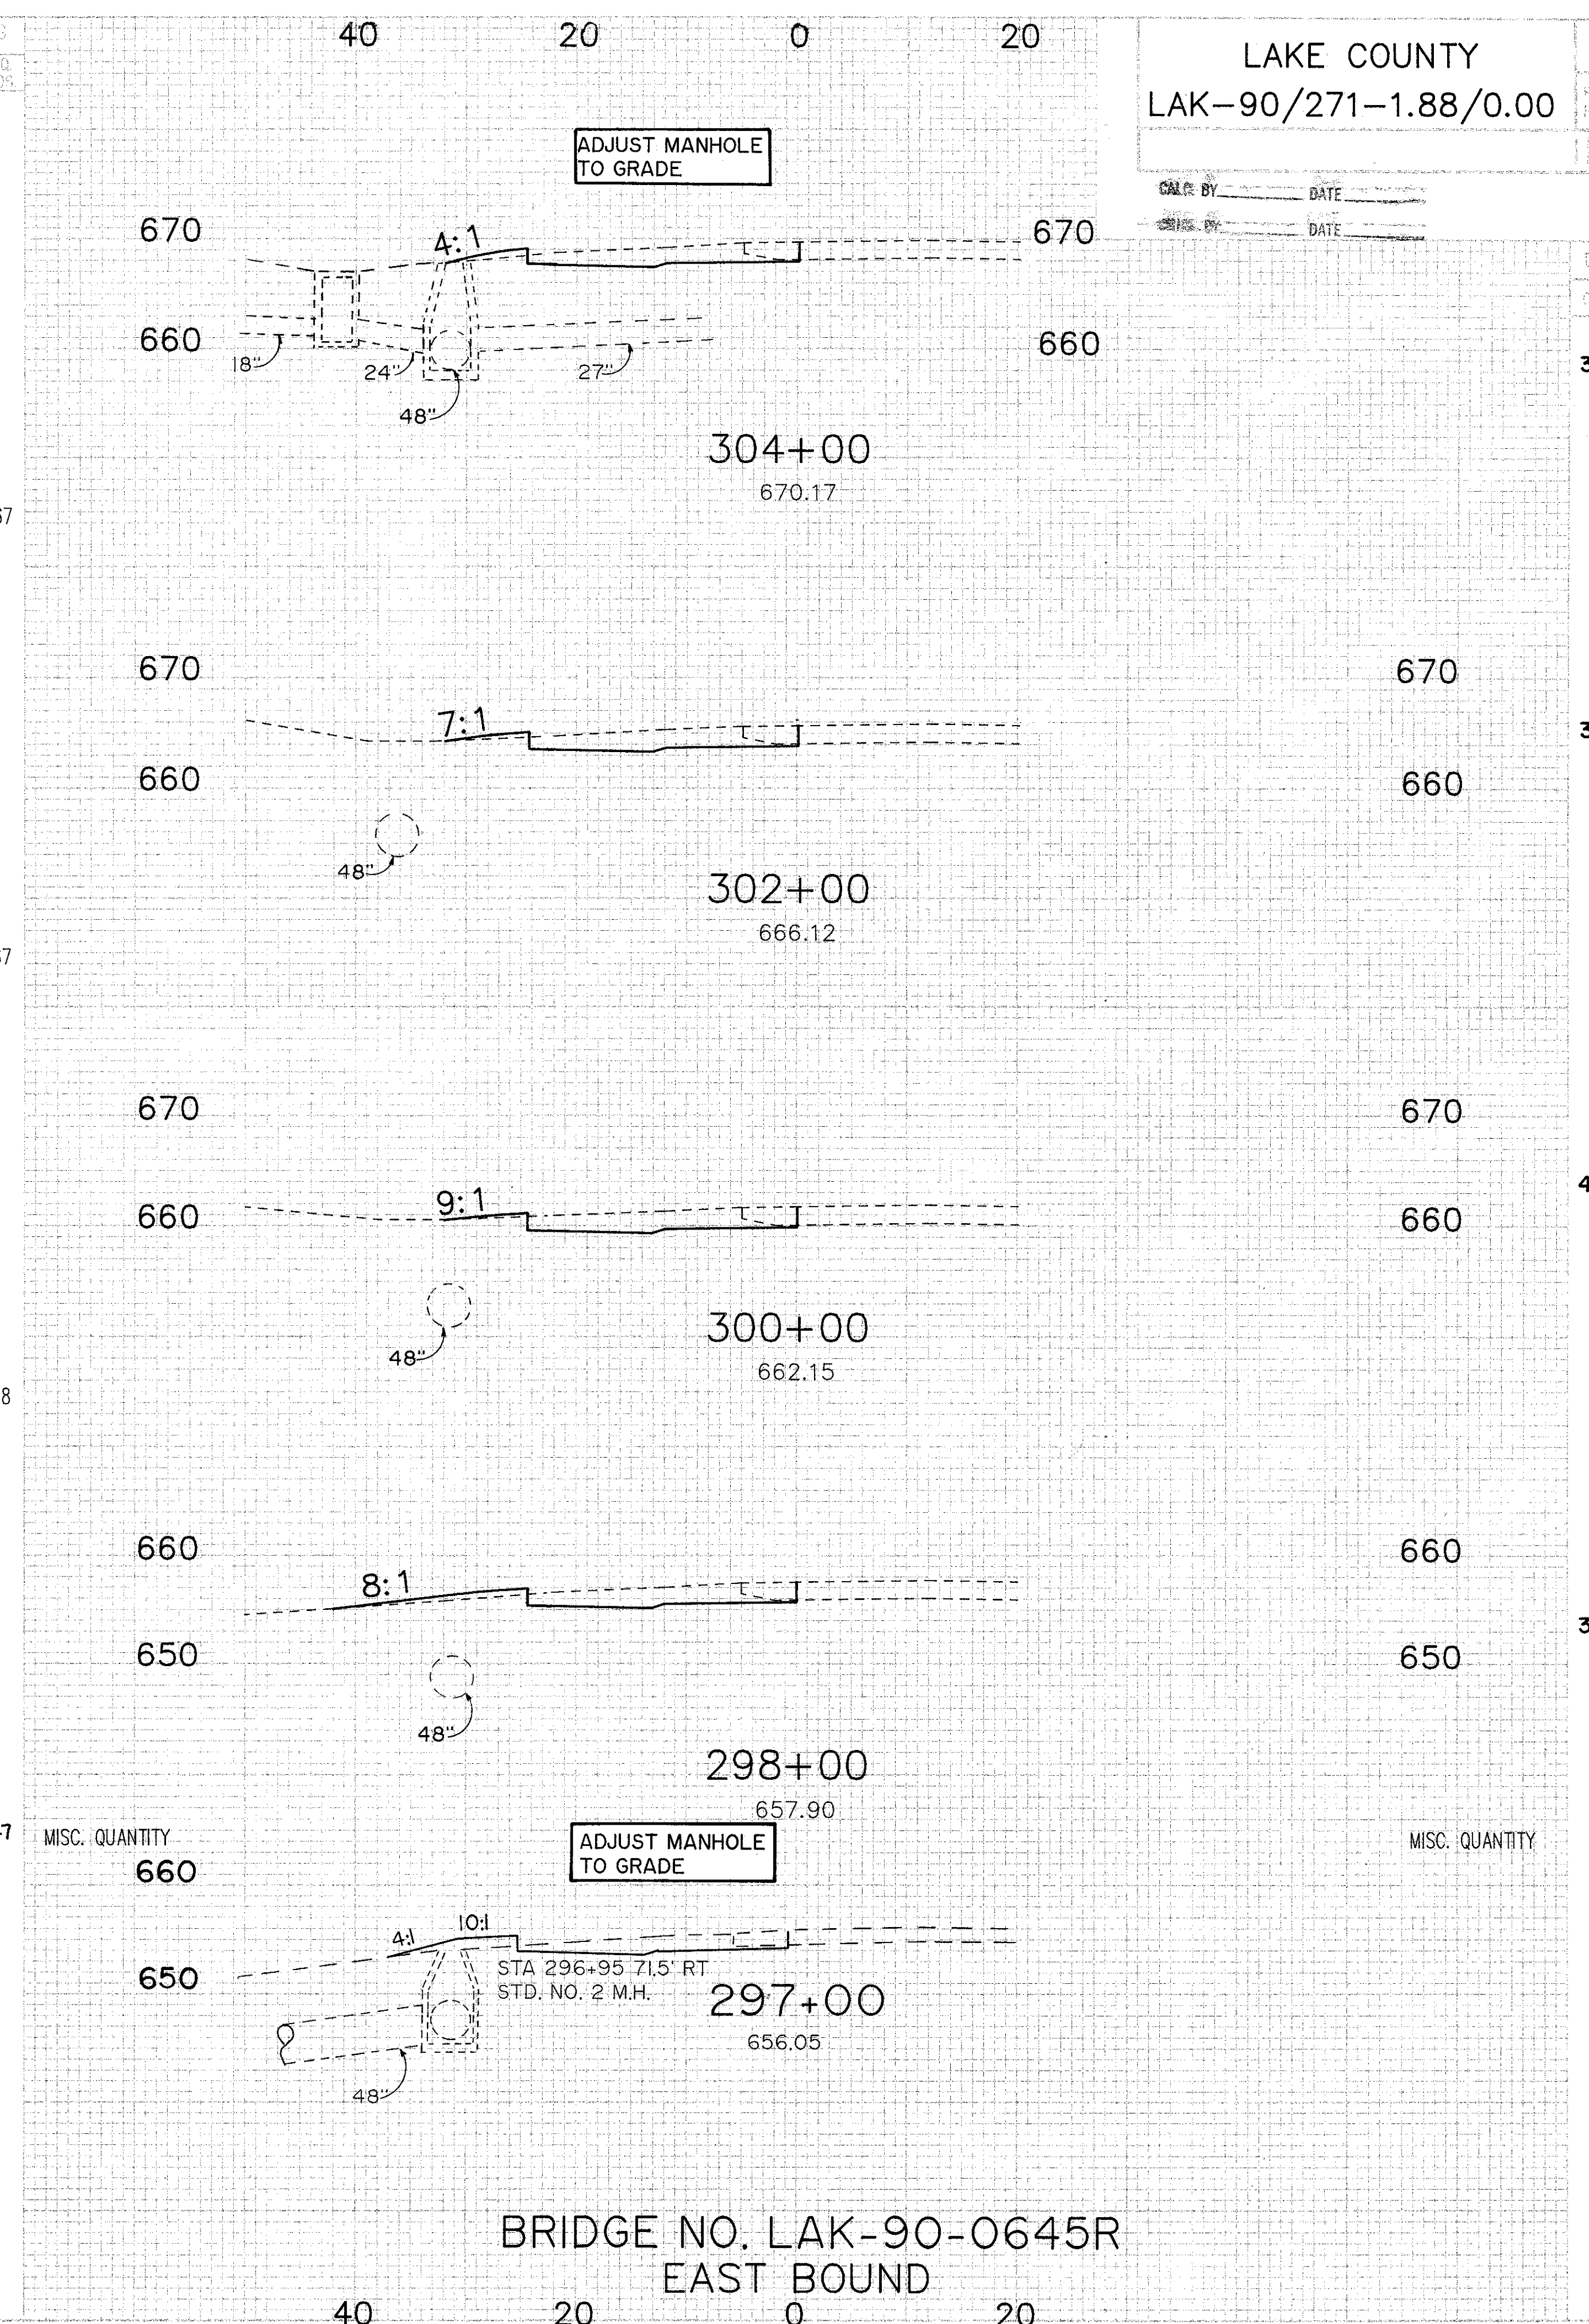

END AREA		VOLUME	
CUT	FILL	CUT	FILL
38	4		
		285	26
39	3		
		292	19
40	2		
		292	33
39	7		
		149	34