


DATE OF TEL. DATE 5/82
DATE OF TEB. DATE 5/82

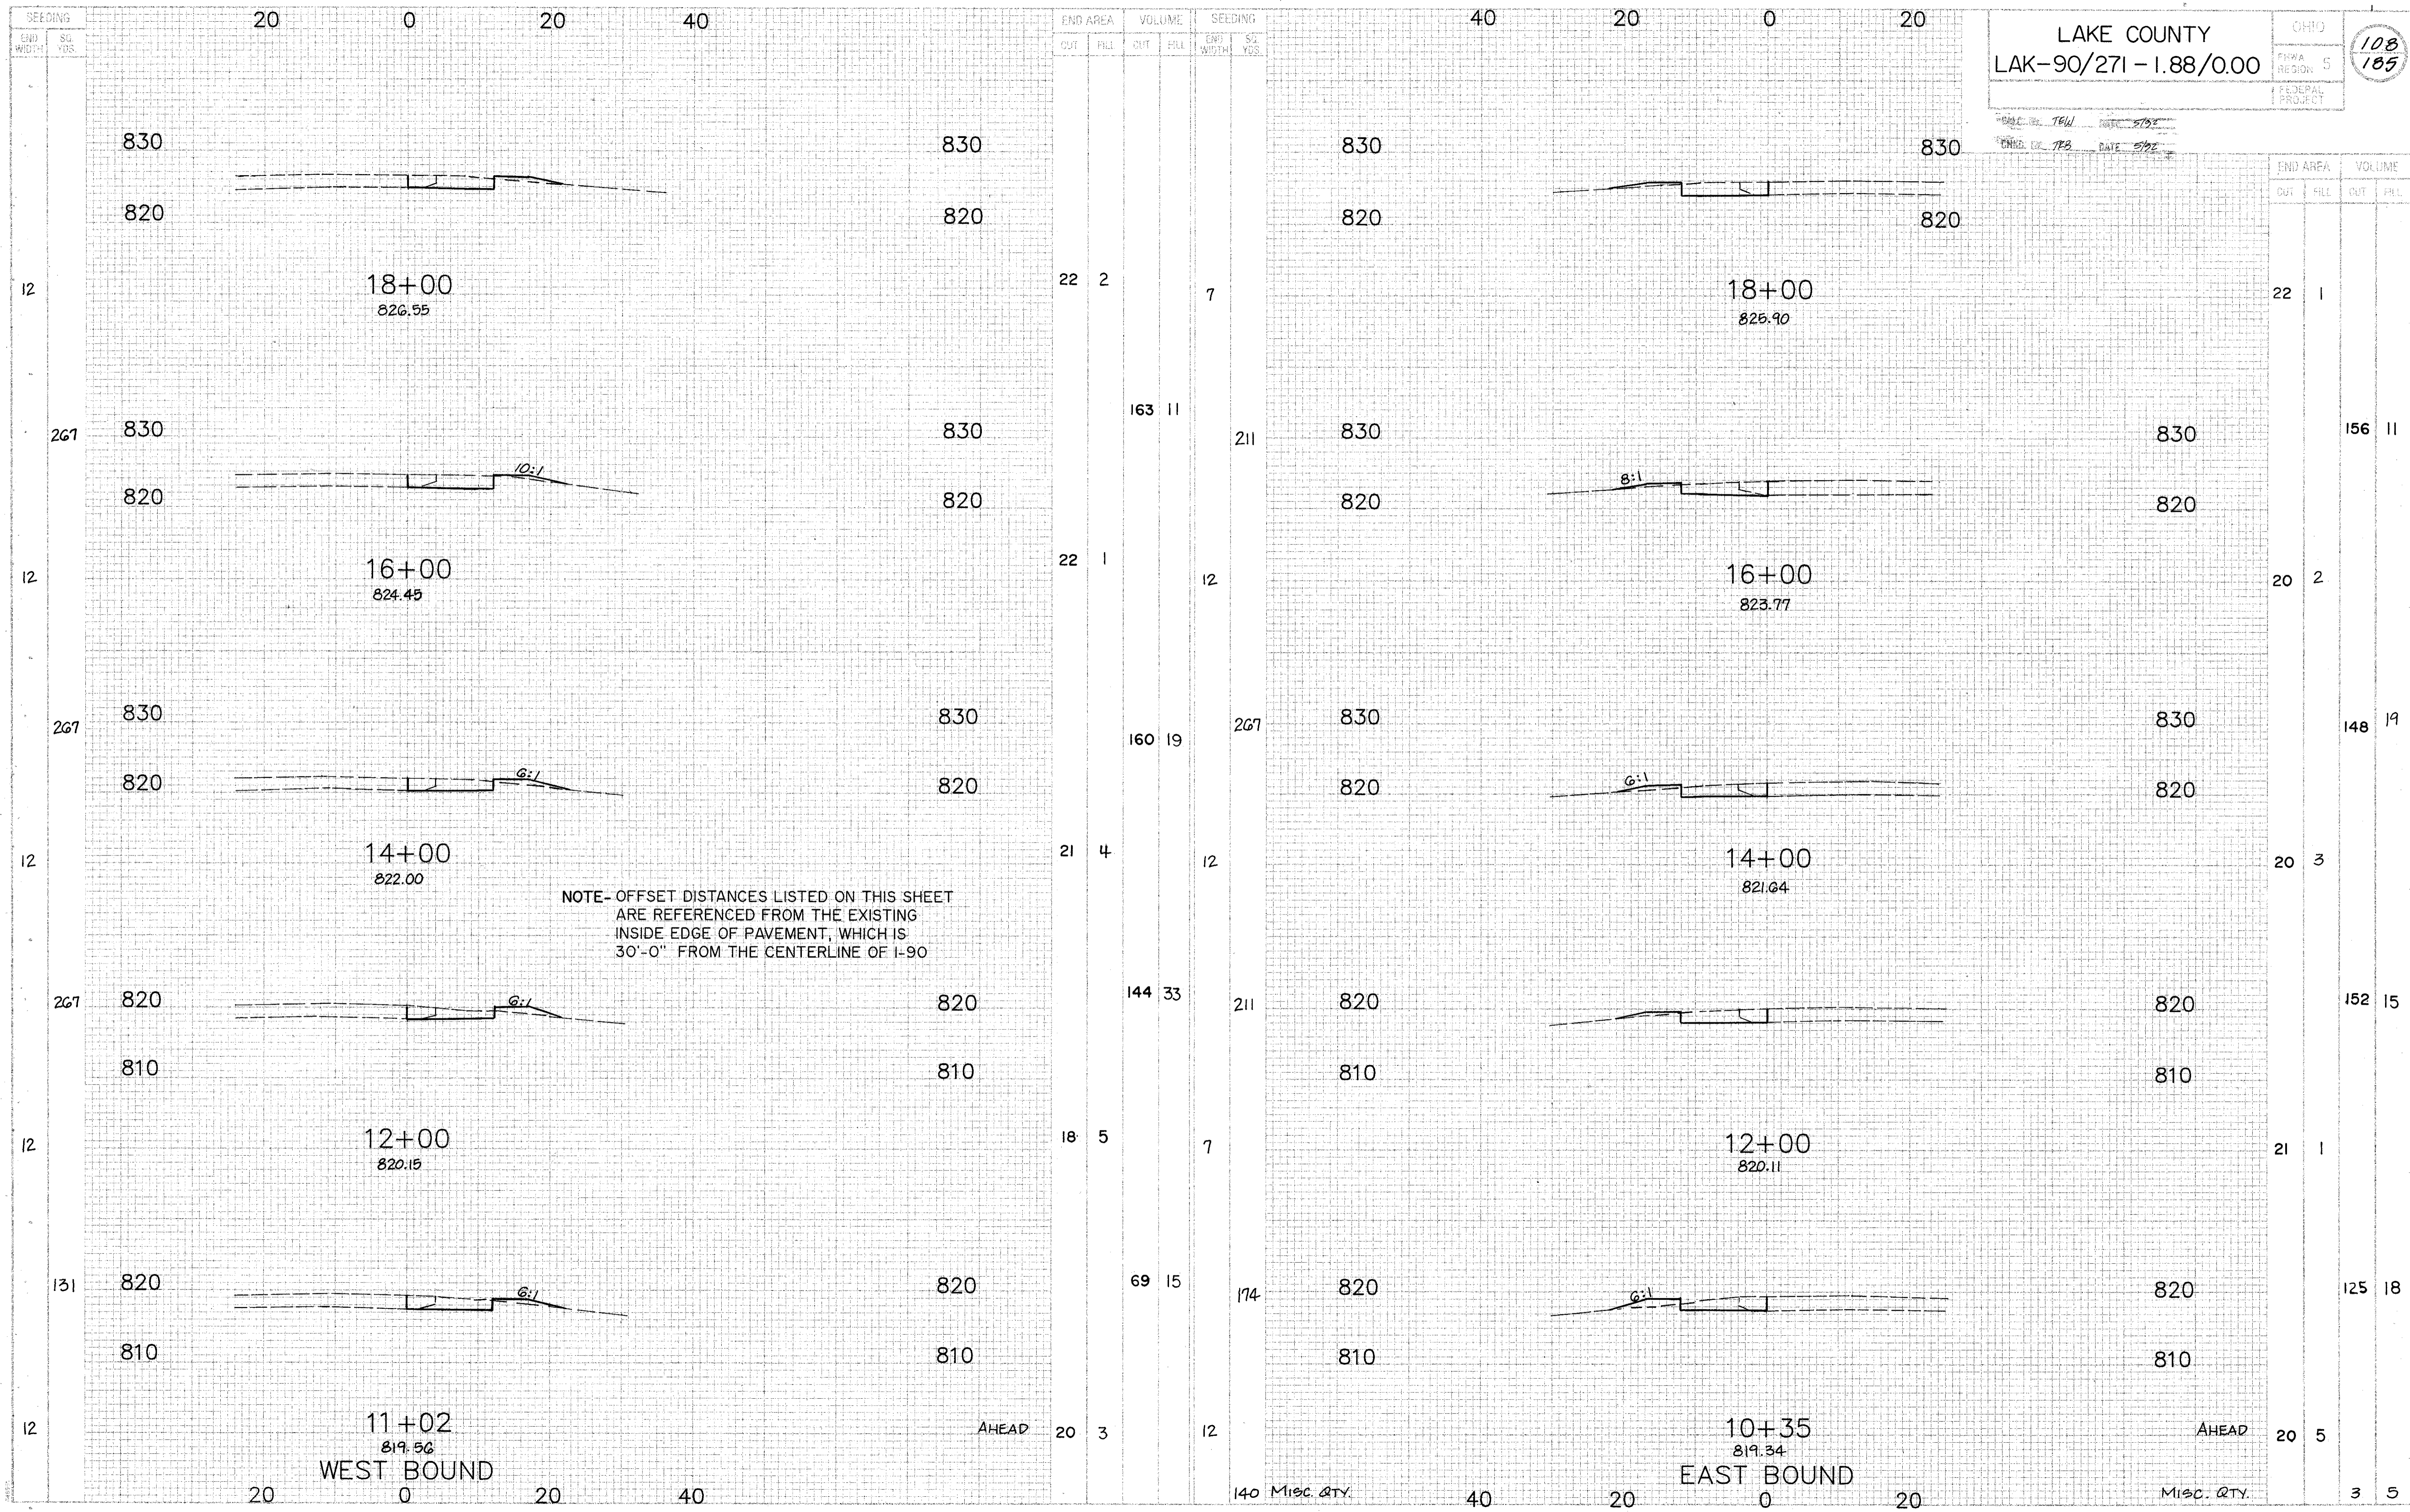

NOTE- OFFSET DISTANCES LISTED ON THIS SHEET ARE REFERENCED FROM THE EXISTING INSIDE EDGE OF PAVEMENT, WHICH IS 30'-0" FROM THE CENTERLINE OF I-90

WEST BOUND

EAST BOUND