



PLOT SUBMITTED BY: KRUSE

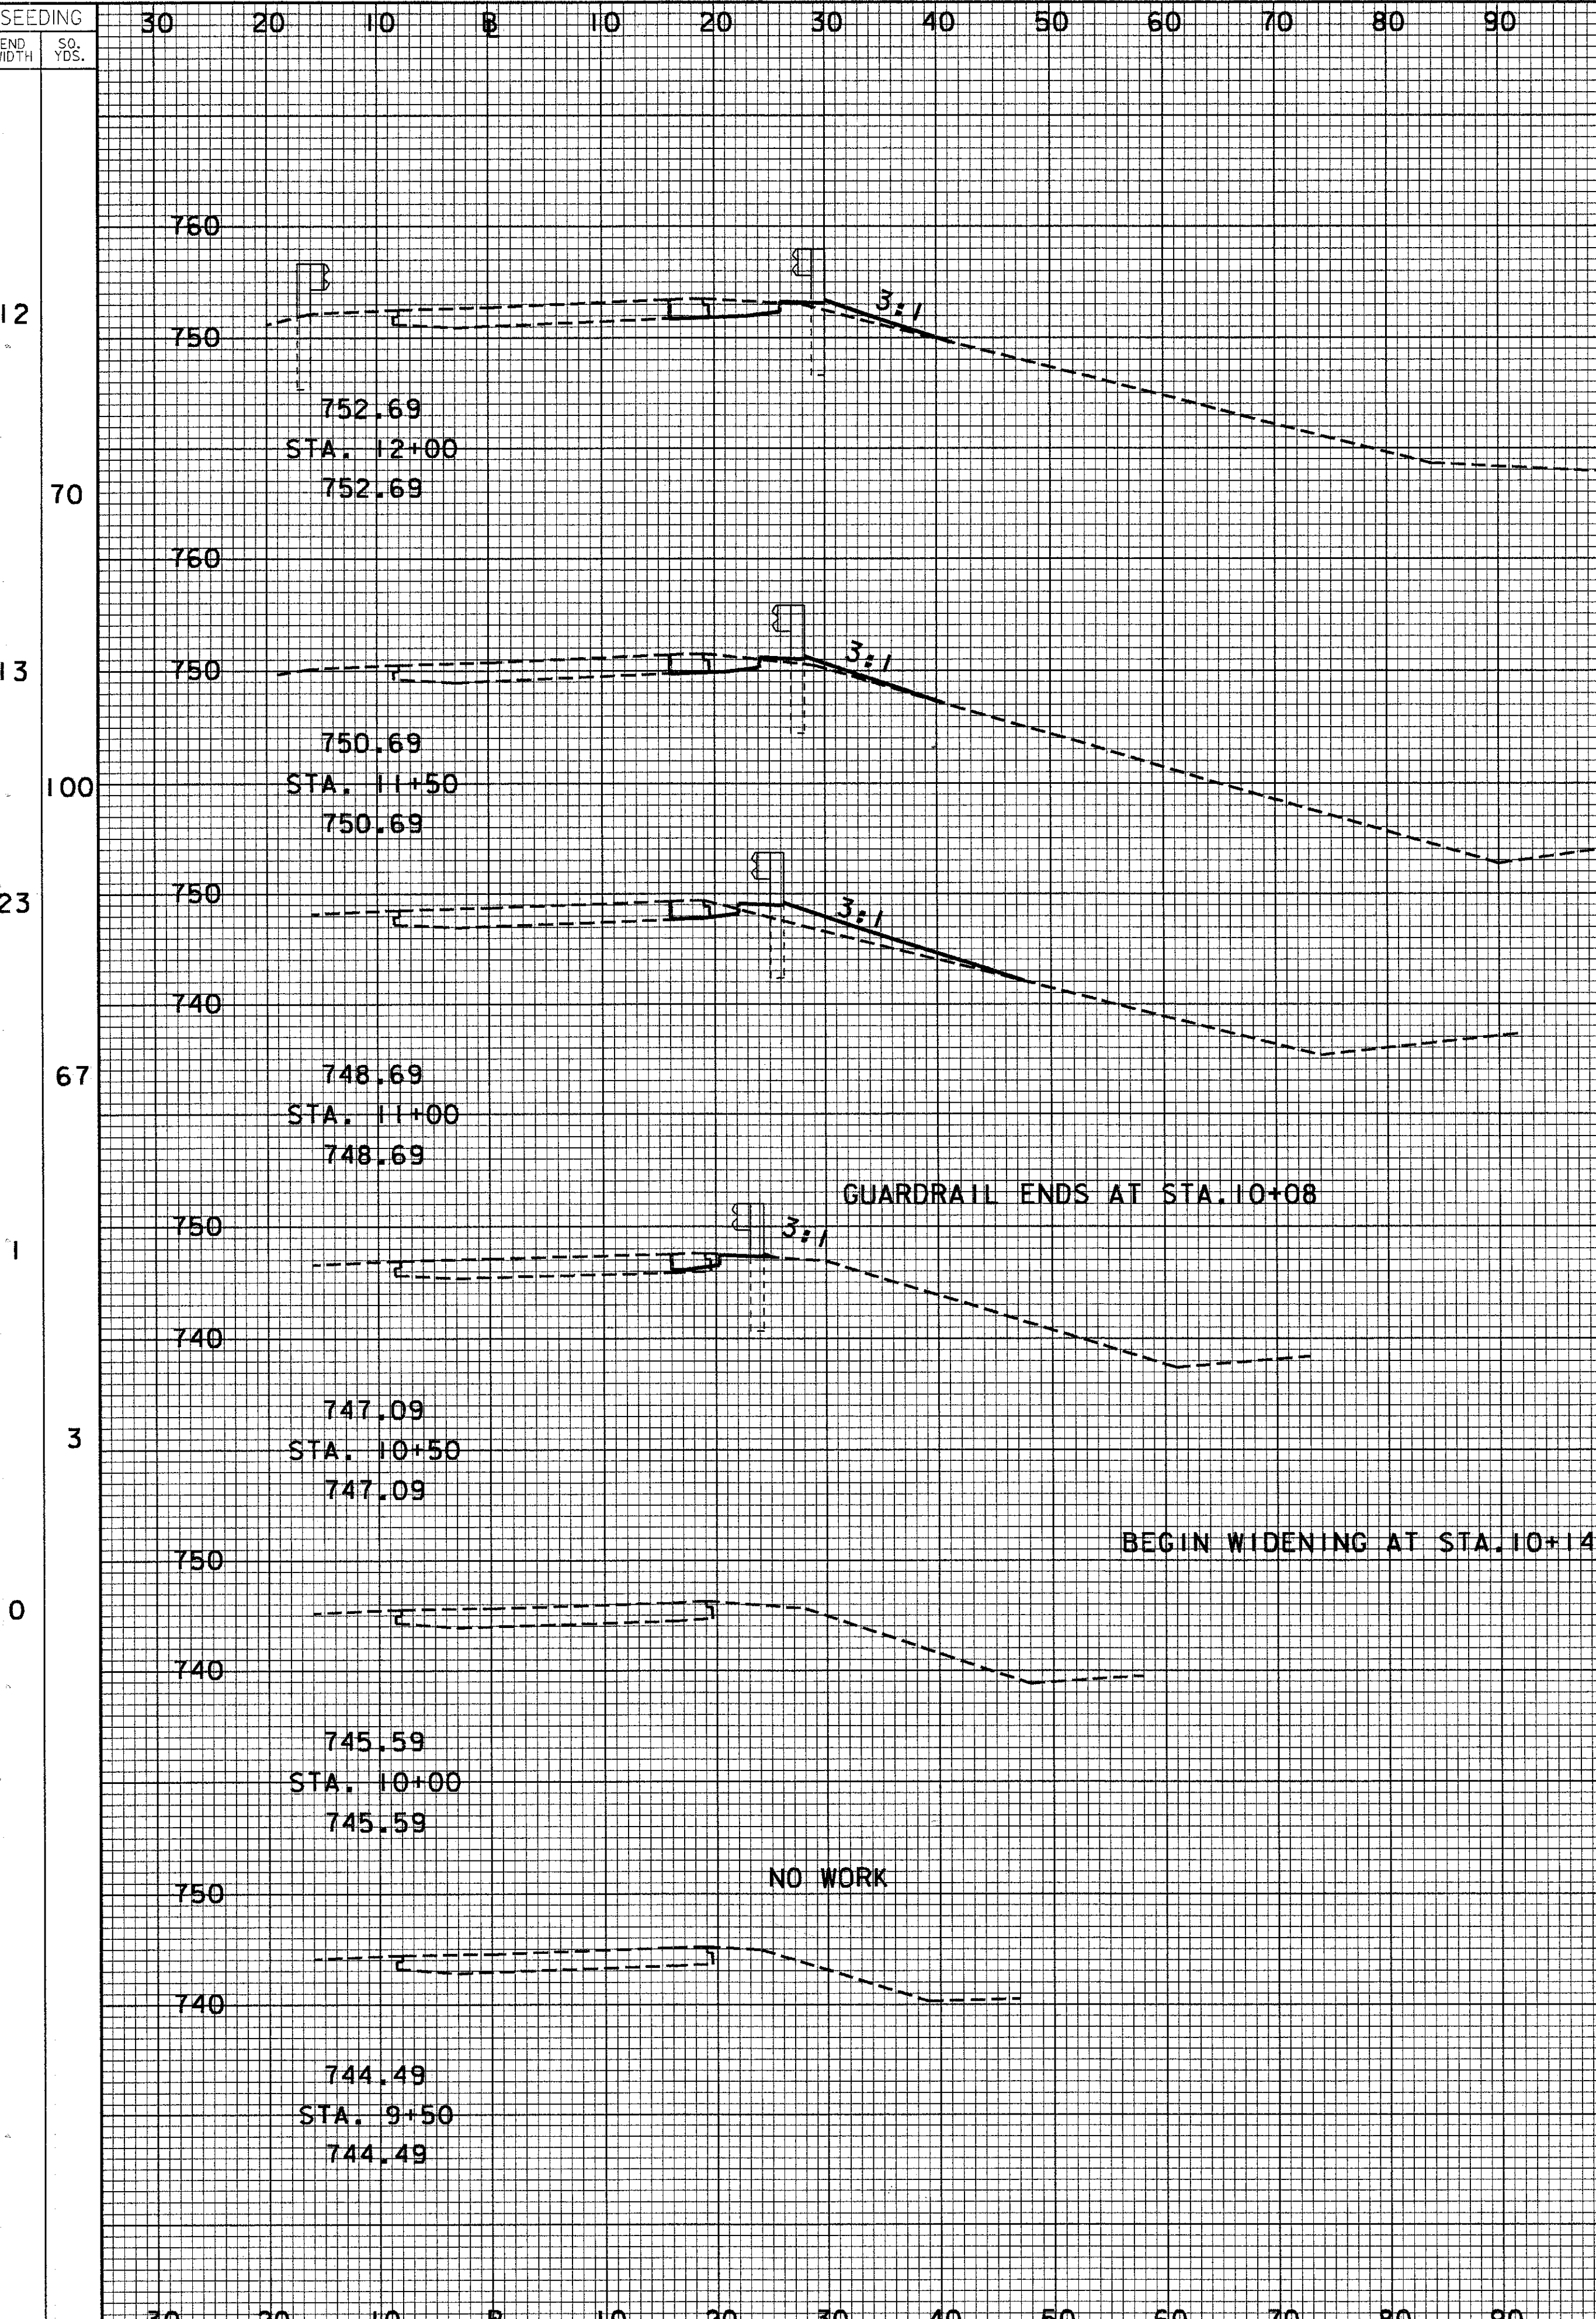

STATION	END AREA		VOLUME	
	CUT	FILL	CUT	FILL
12+00	15	6		
11+50	25	11		
11+00	12	5		
10+50	19	25		
10+00	8	22		
9+50	13	22		
	6	1		
	4	1		
	0	0		

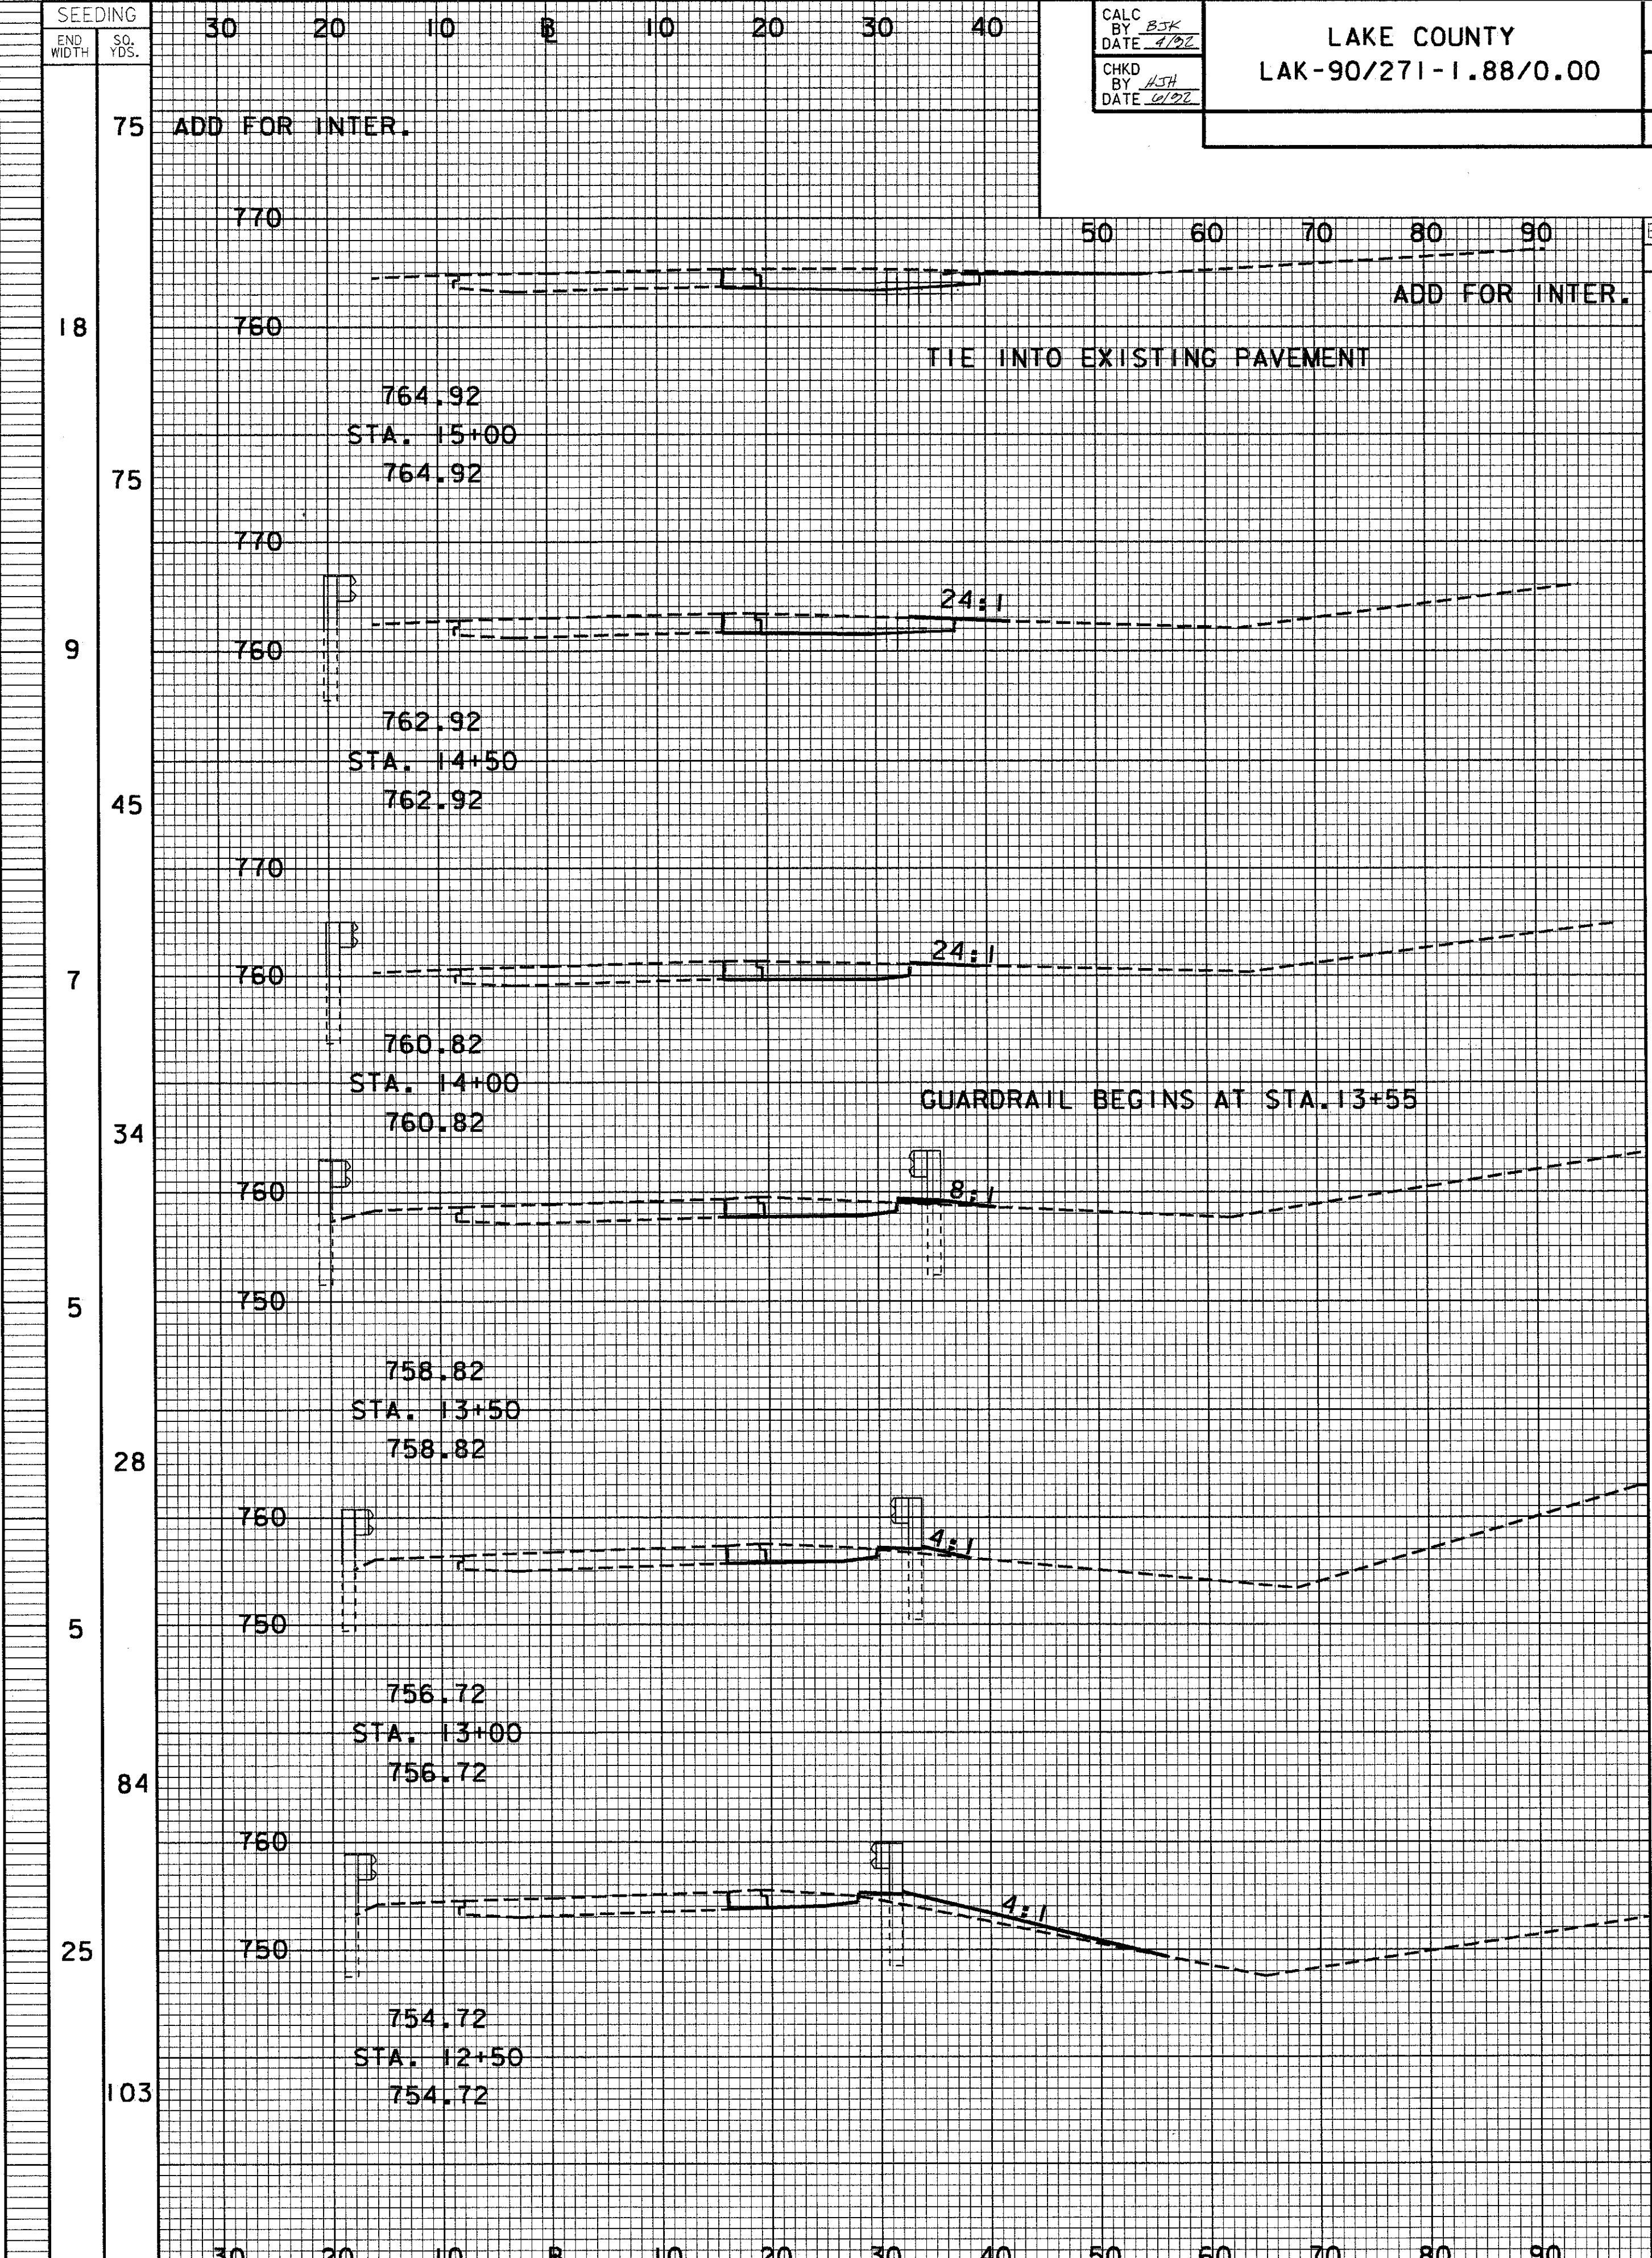

STATION	END AREA		VOLUME	
	CUT	FILL	CUT	FILL
15+00	40	0	45	
14+50			64	1
14+00	27	1		
13+50			50	2
13+00	27	1		
12+50			48	2
	24	2		
			42	5
	21	3		
			35	19
	16	17		
			29	22

CALC BY: BJK DATE: 4/92 CHKD BY: HSH DATE: 6/92	LAKE COUNTY LAK-90/271-1.88/0.00	OHIO FHWA REGION 5 FEDERAL PROJECT 110/185
--	-------------------------------------	--