
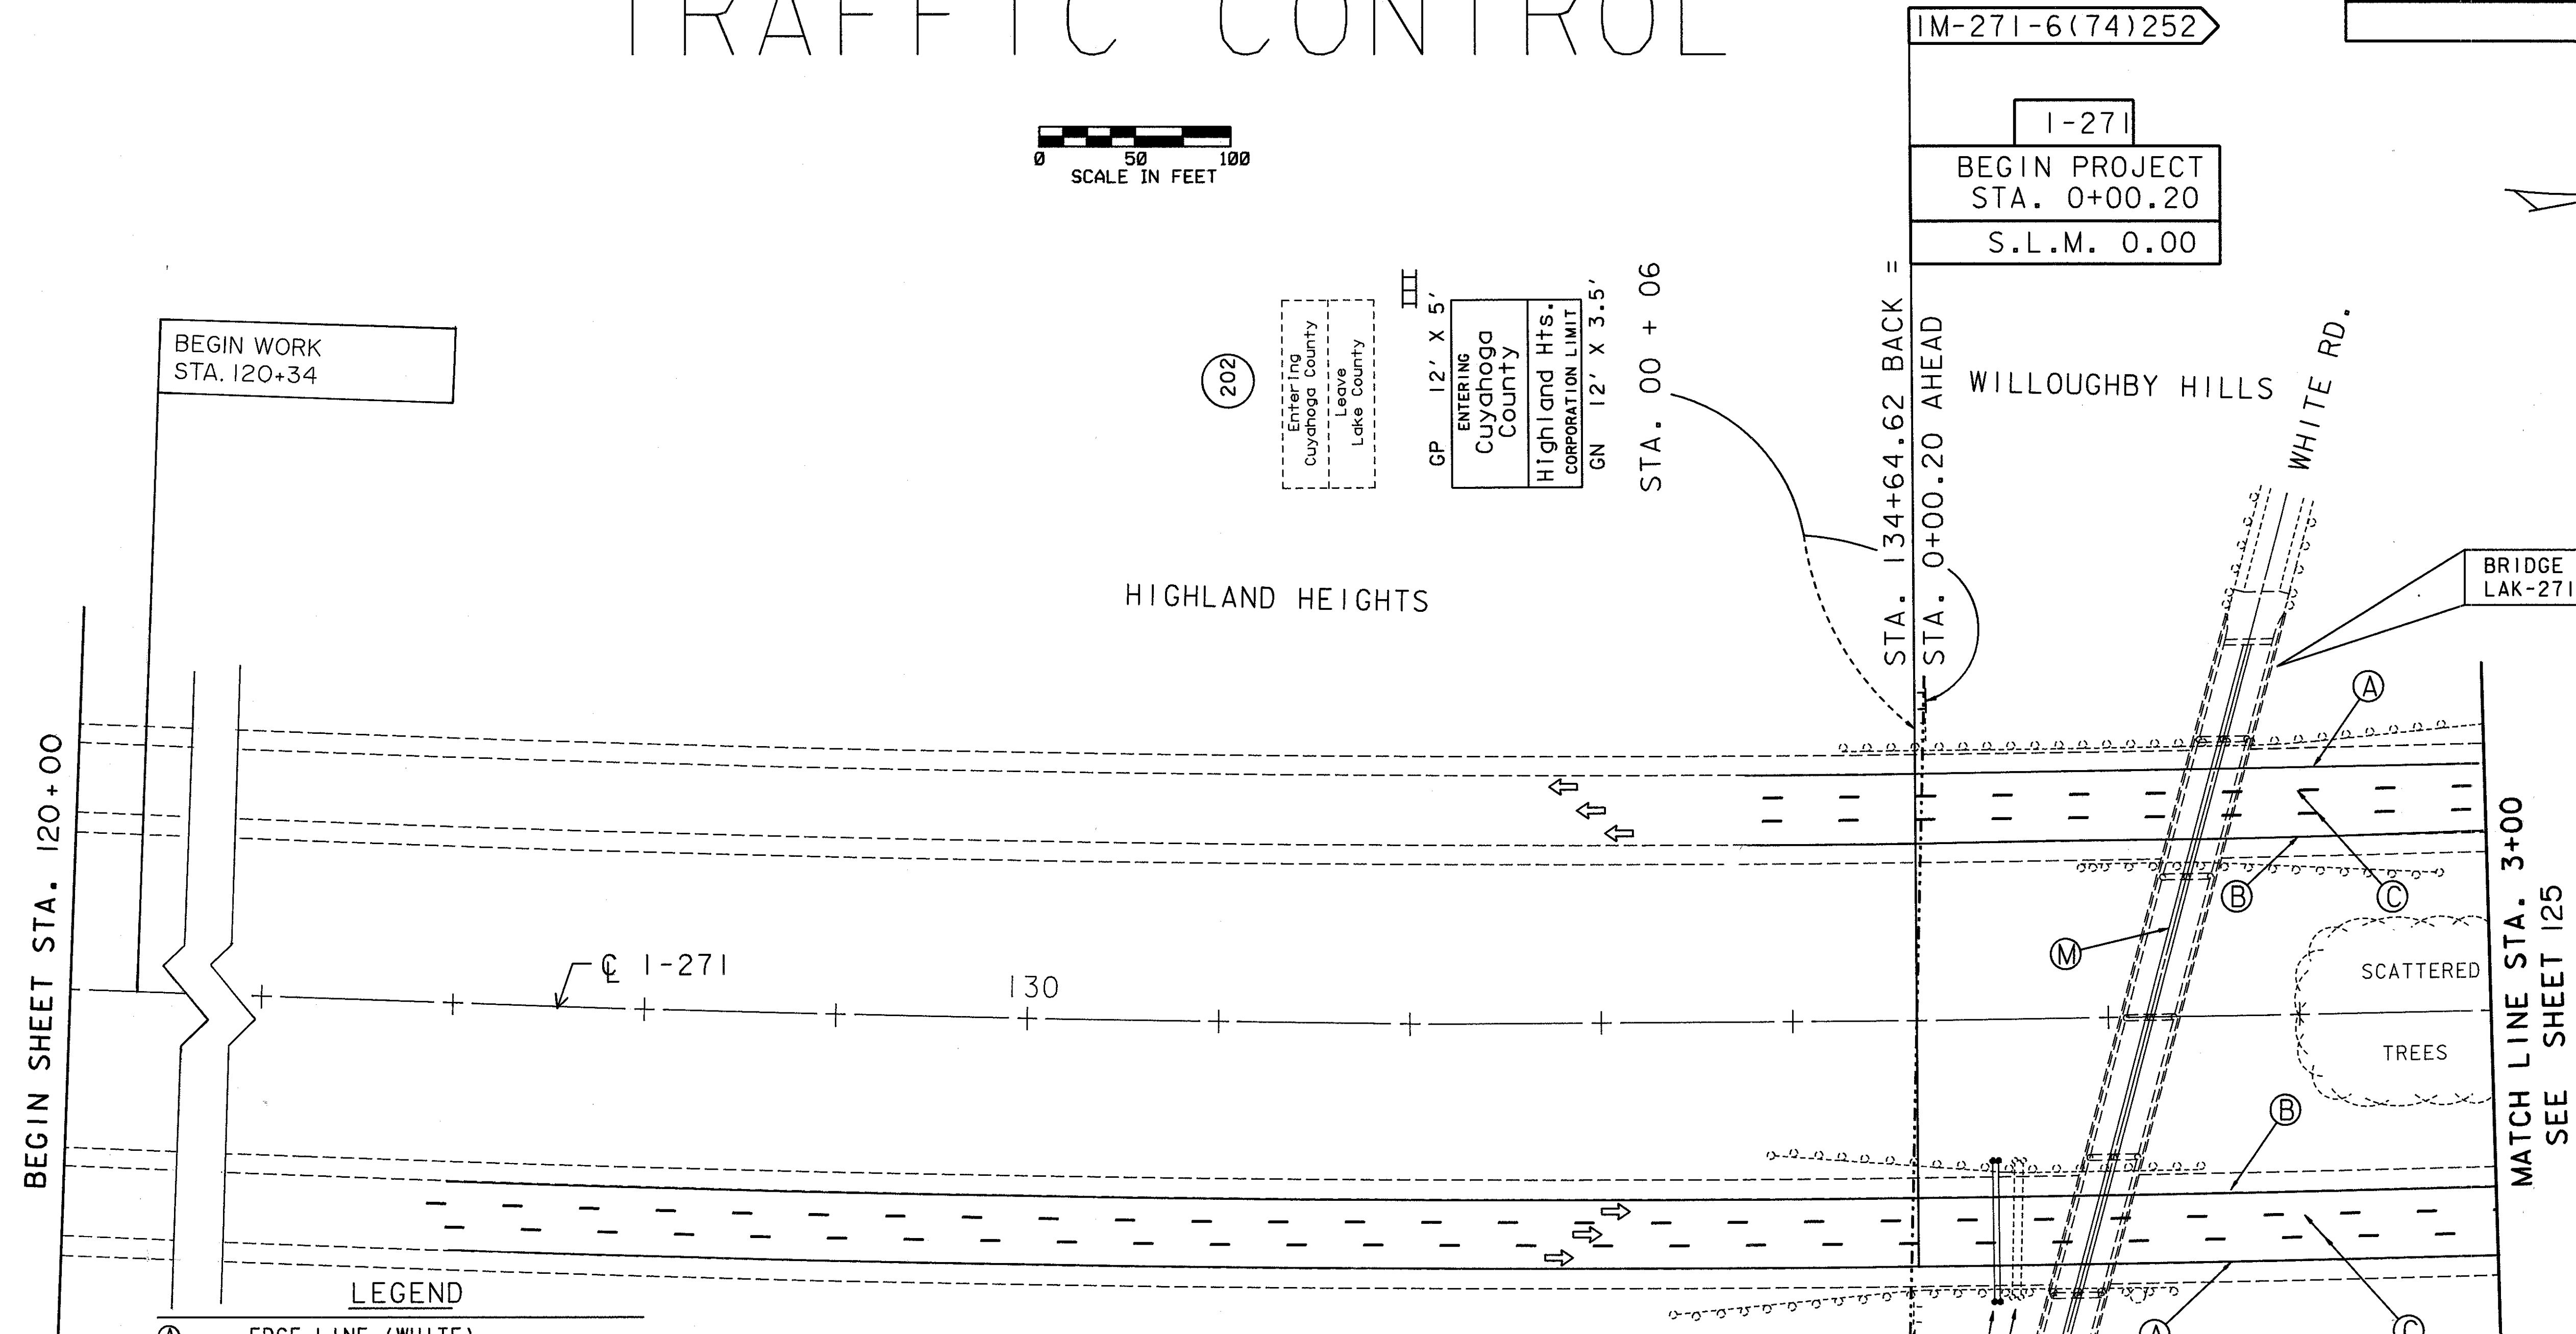
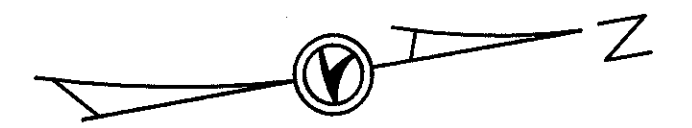


TRAFFIC CONTROL

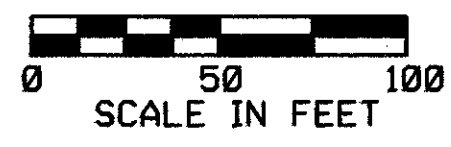

- LEGEND**
- (A) - EDGE LINE (WHITE)
 - (B) - EDGE LINE (YELLOW)
 - (C) - LANE LINE
 - (D) - CHANNELIZING LINE
 - (E) - TRANSVERSE LINE (WHITE), 12' c/c
-
- (000) - EXISTING BEAMS & FOUNDATIONS TO BE USED FOR NEW SIGN
 - (001) - STOP LINES
 - (002) - ISLAND MARKING (NOT USED)
 - (003) - WORD 'ONLY' ON PAVEMENT
 - (004) - CENTER LINE (SOLID DOUBLE YELLOW)
 - (005) - TRANSVERSE LINE, 12' (WHITE), 6' C/C
 - (006) - TEMPORARY EDGE LINE (YELLOW), CLASS 1, 642 PAINT

- | | | | |
|--|--|---|--|
| | PROPOSED SIGN (WITH NEW LEGEND) | | EXISTING SIGN (TO BE REMOVED UNLESS 'NO WORK' SHOWN) |
| | PROPOSED SIGN (WITH SAME LEGEND AS EXISTING) | | EXISTING SIGN (TO BE REERECTED) |

PLOT SUBMITTED: 16-SEP-1992 07:58

filename.dgn

PLOTTED BY: BANASZAK
PLOTTED FROM: PID5772TDA.DGN