


# TRAFFIC CONTROL

LAKE COUNTY	OHIO
LAK-90/271-1.88/0.00	FHWA REGION 5
	FEDERAL PROJECT

129  
185

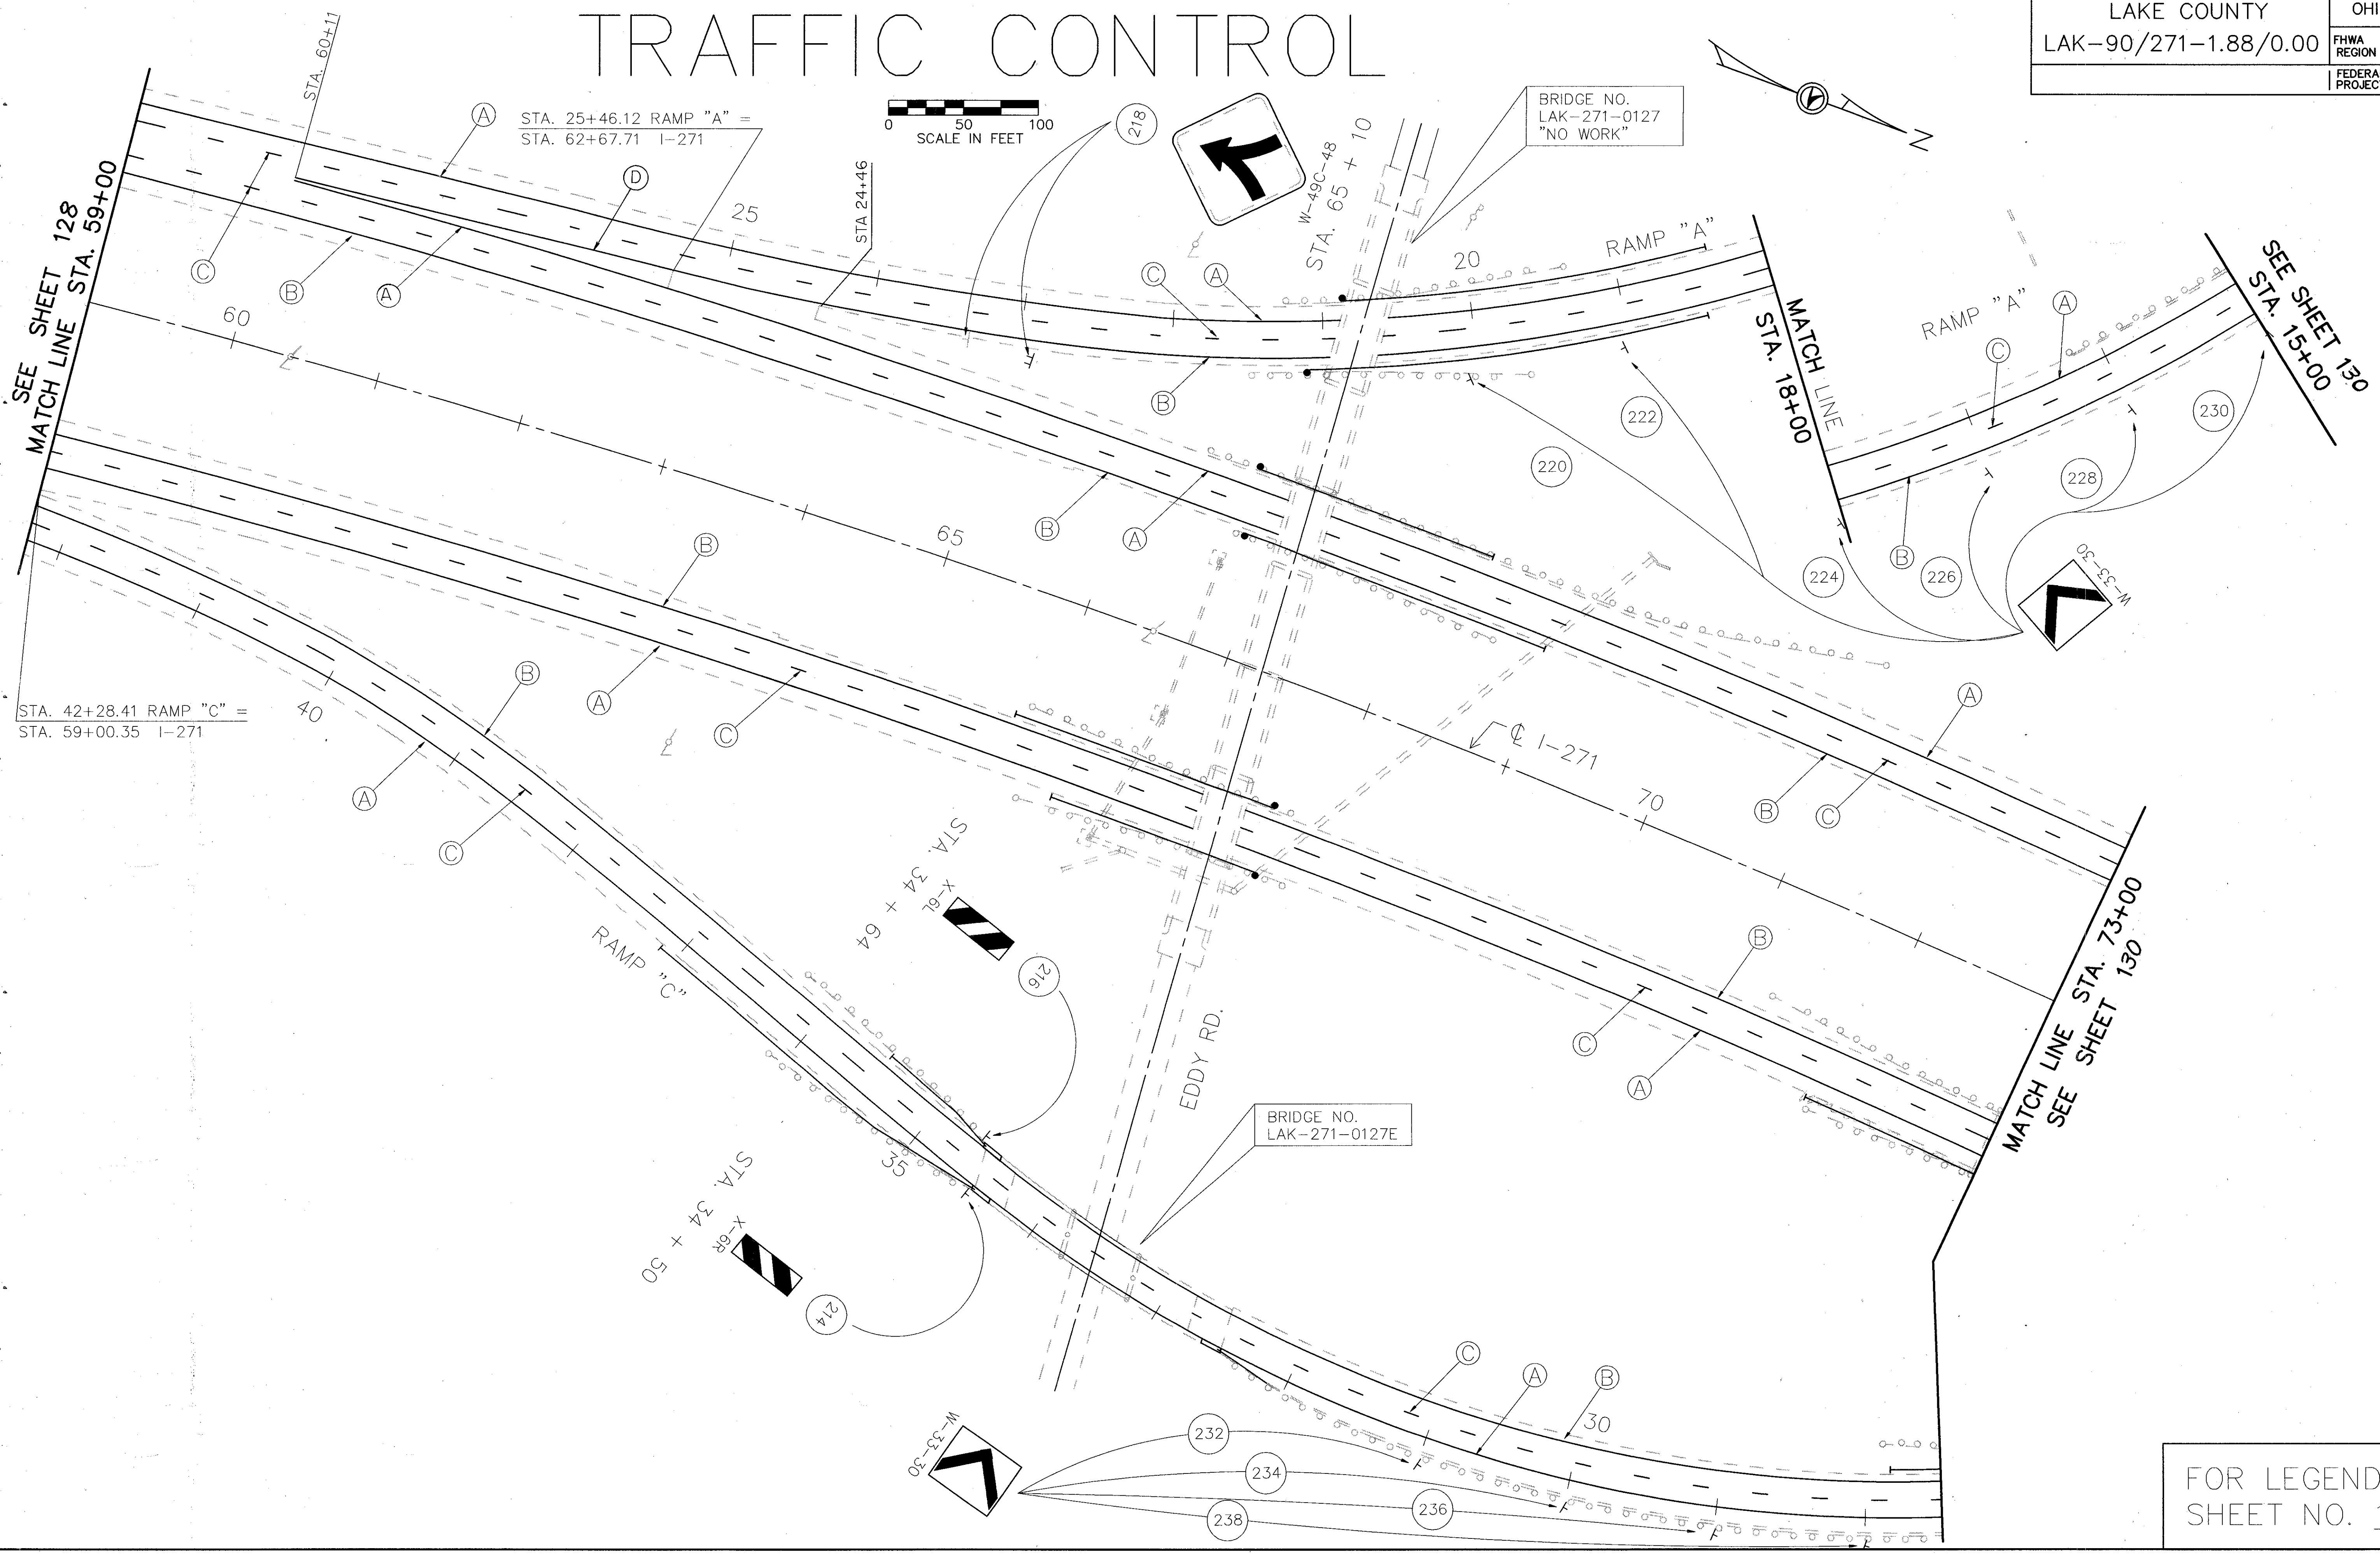

SEE SHEET 128  
MATCH LINE STA. 59+00

STA. 42+28.41 RAMP "C" =  
STA. 59+00.35 I-271

STA. 25+46.12 RAMP "A" =  
STA. 62+67.71 I-271

BRIDGE NO.  
LAK-271-0127  
"NO WORK"

BRIDGE NO.  
LAK-271-0127E

MATCH LINE STA. 73+00  
SEE SHEET 130

FOR LEGEND, SEE  
SHEET NO. 124

ACAD FILE : TC\_73.DWG