


TRAFFIC CONTROL

LAKE COUNTY OHIO
 LAK-90/271-1.88/0.00
 FHWA REGION 5
 FEDERAL PROJECT


130
185

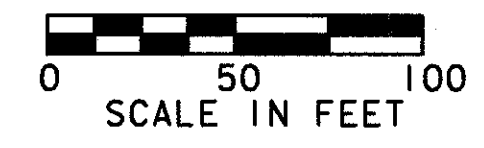

PLOT SUBMITTED: 16-SEP-1992 09:07

filename.dgn

PLOTTED BY: BANASZAK
 PLOTTED FROM: pi657725772tdb.dgn

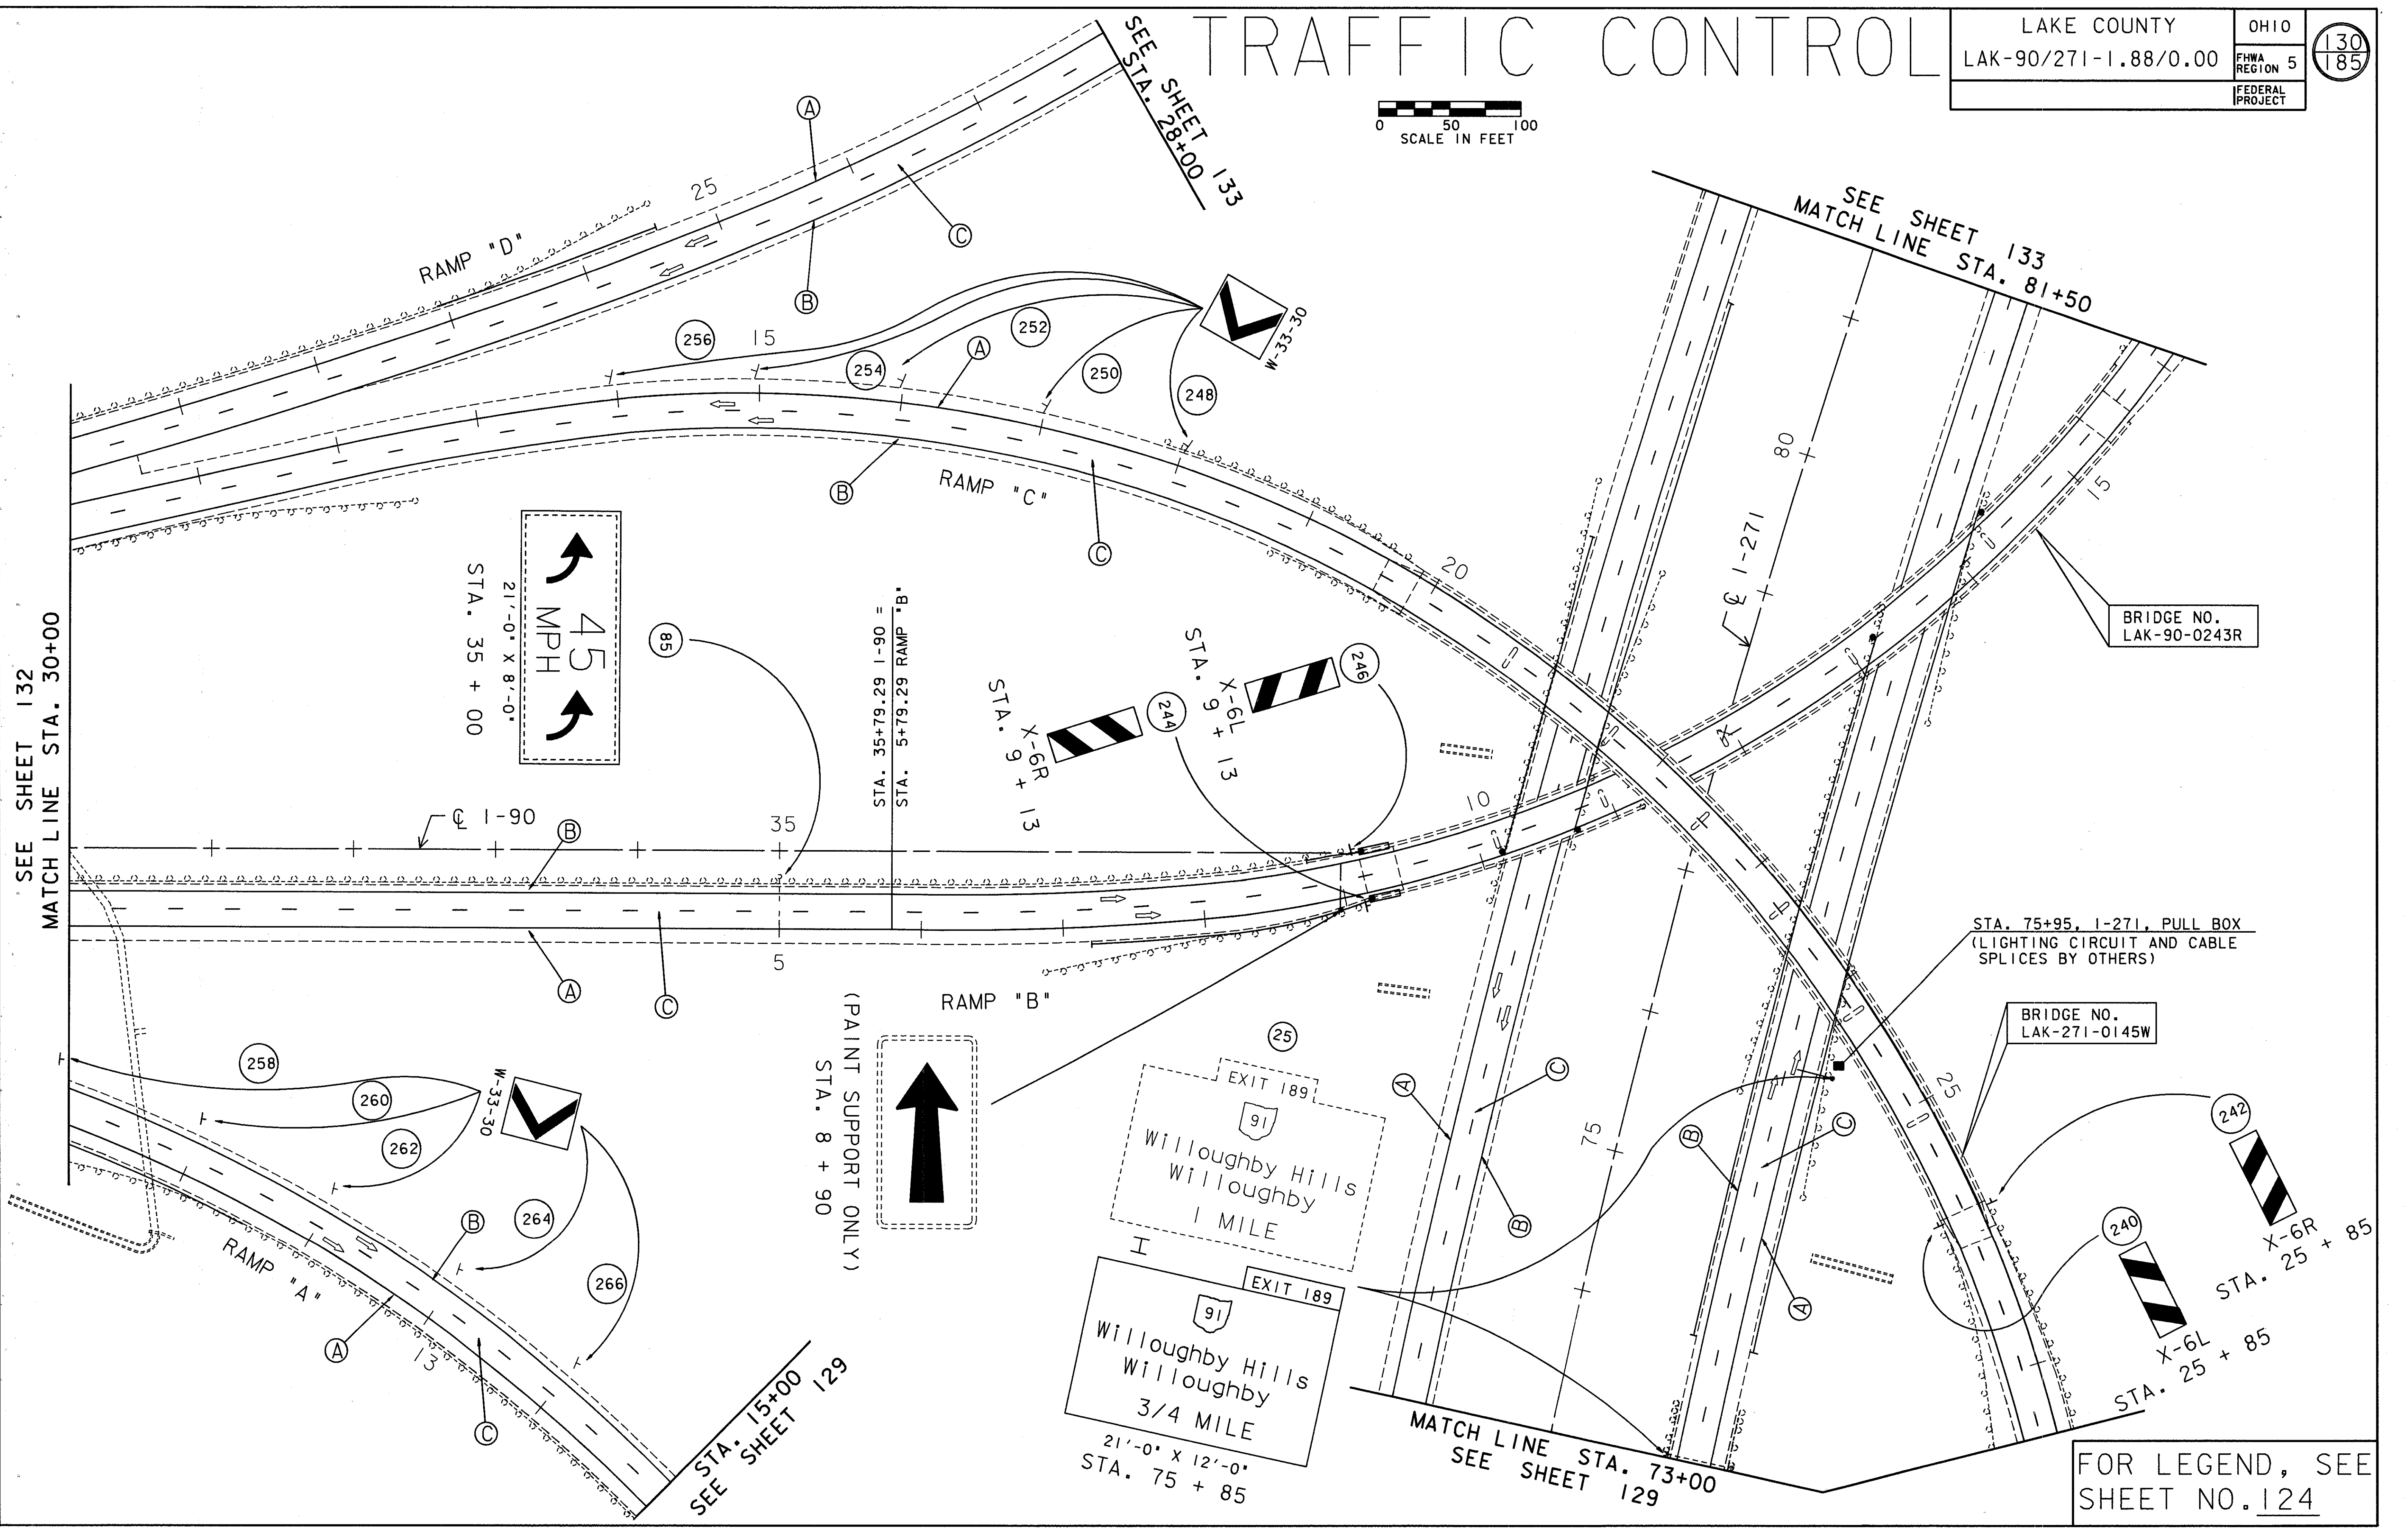

FOR LEGEND, SEE SHEET NO. 124