
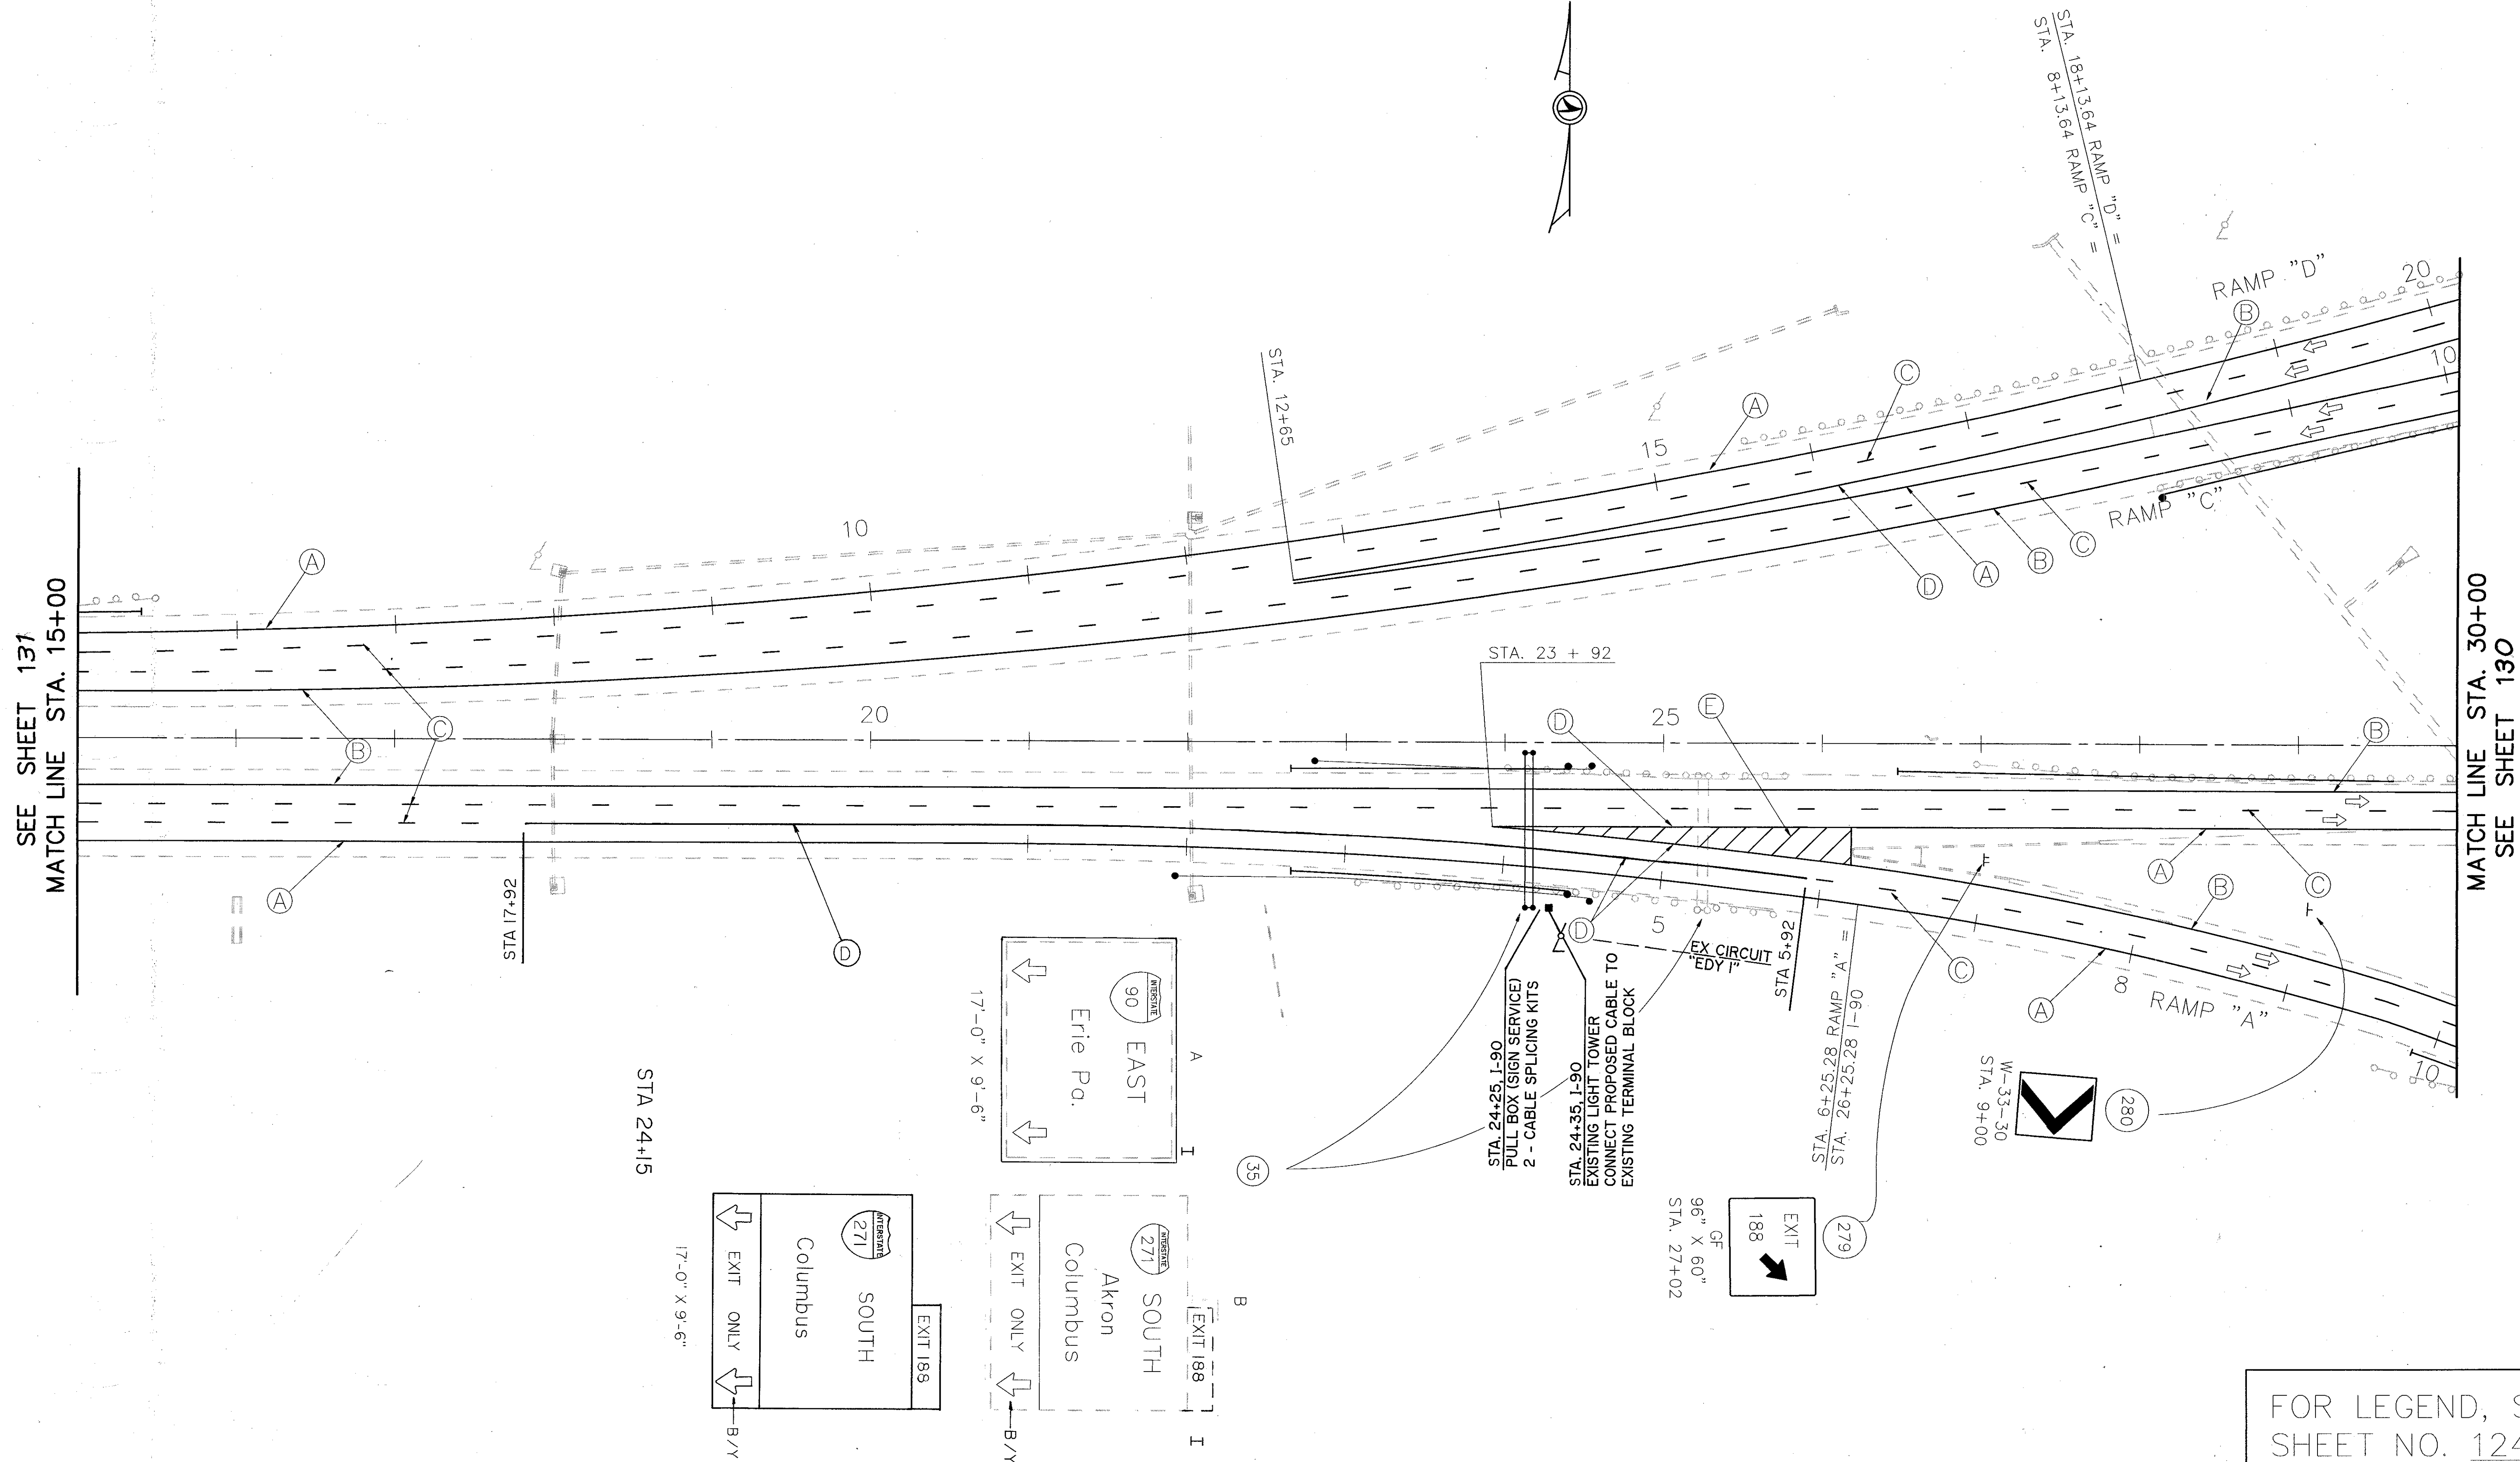


TRAFFIC CONTROL

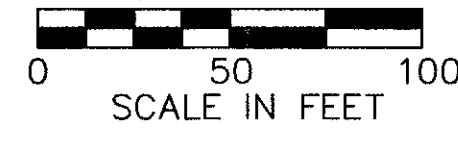

FOR LEGEND, SEE SHEET NO. 124