
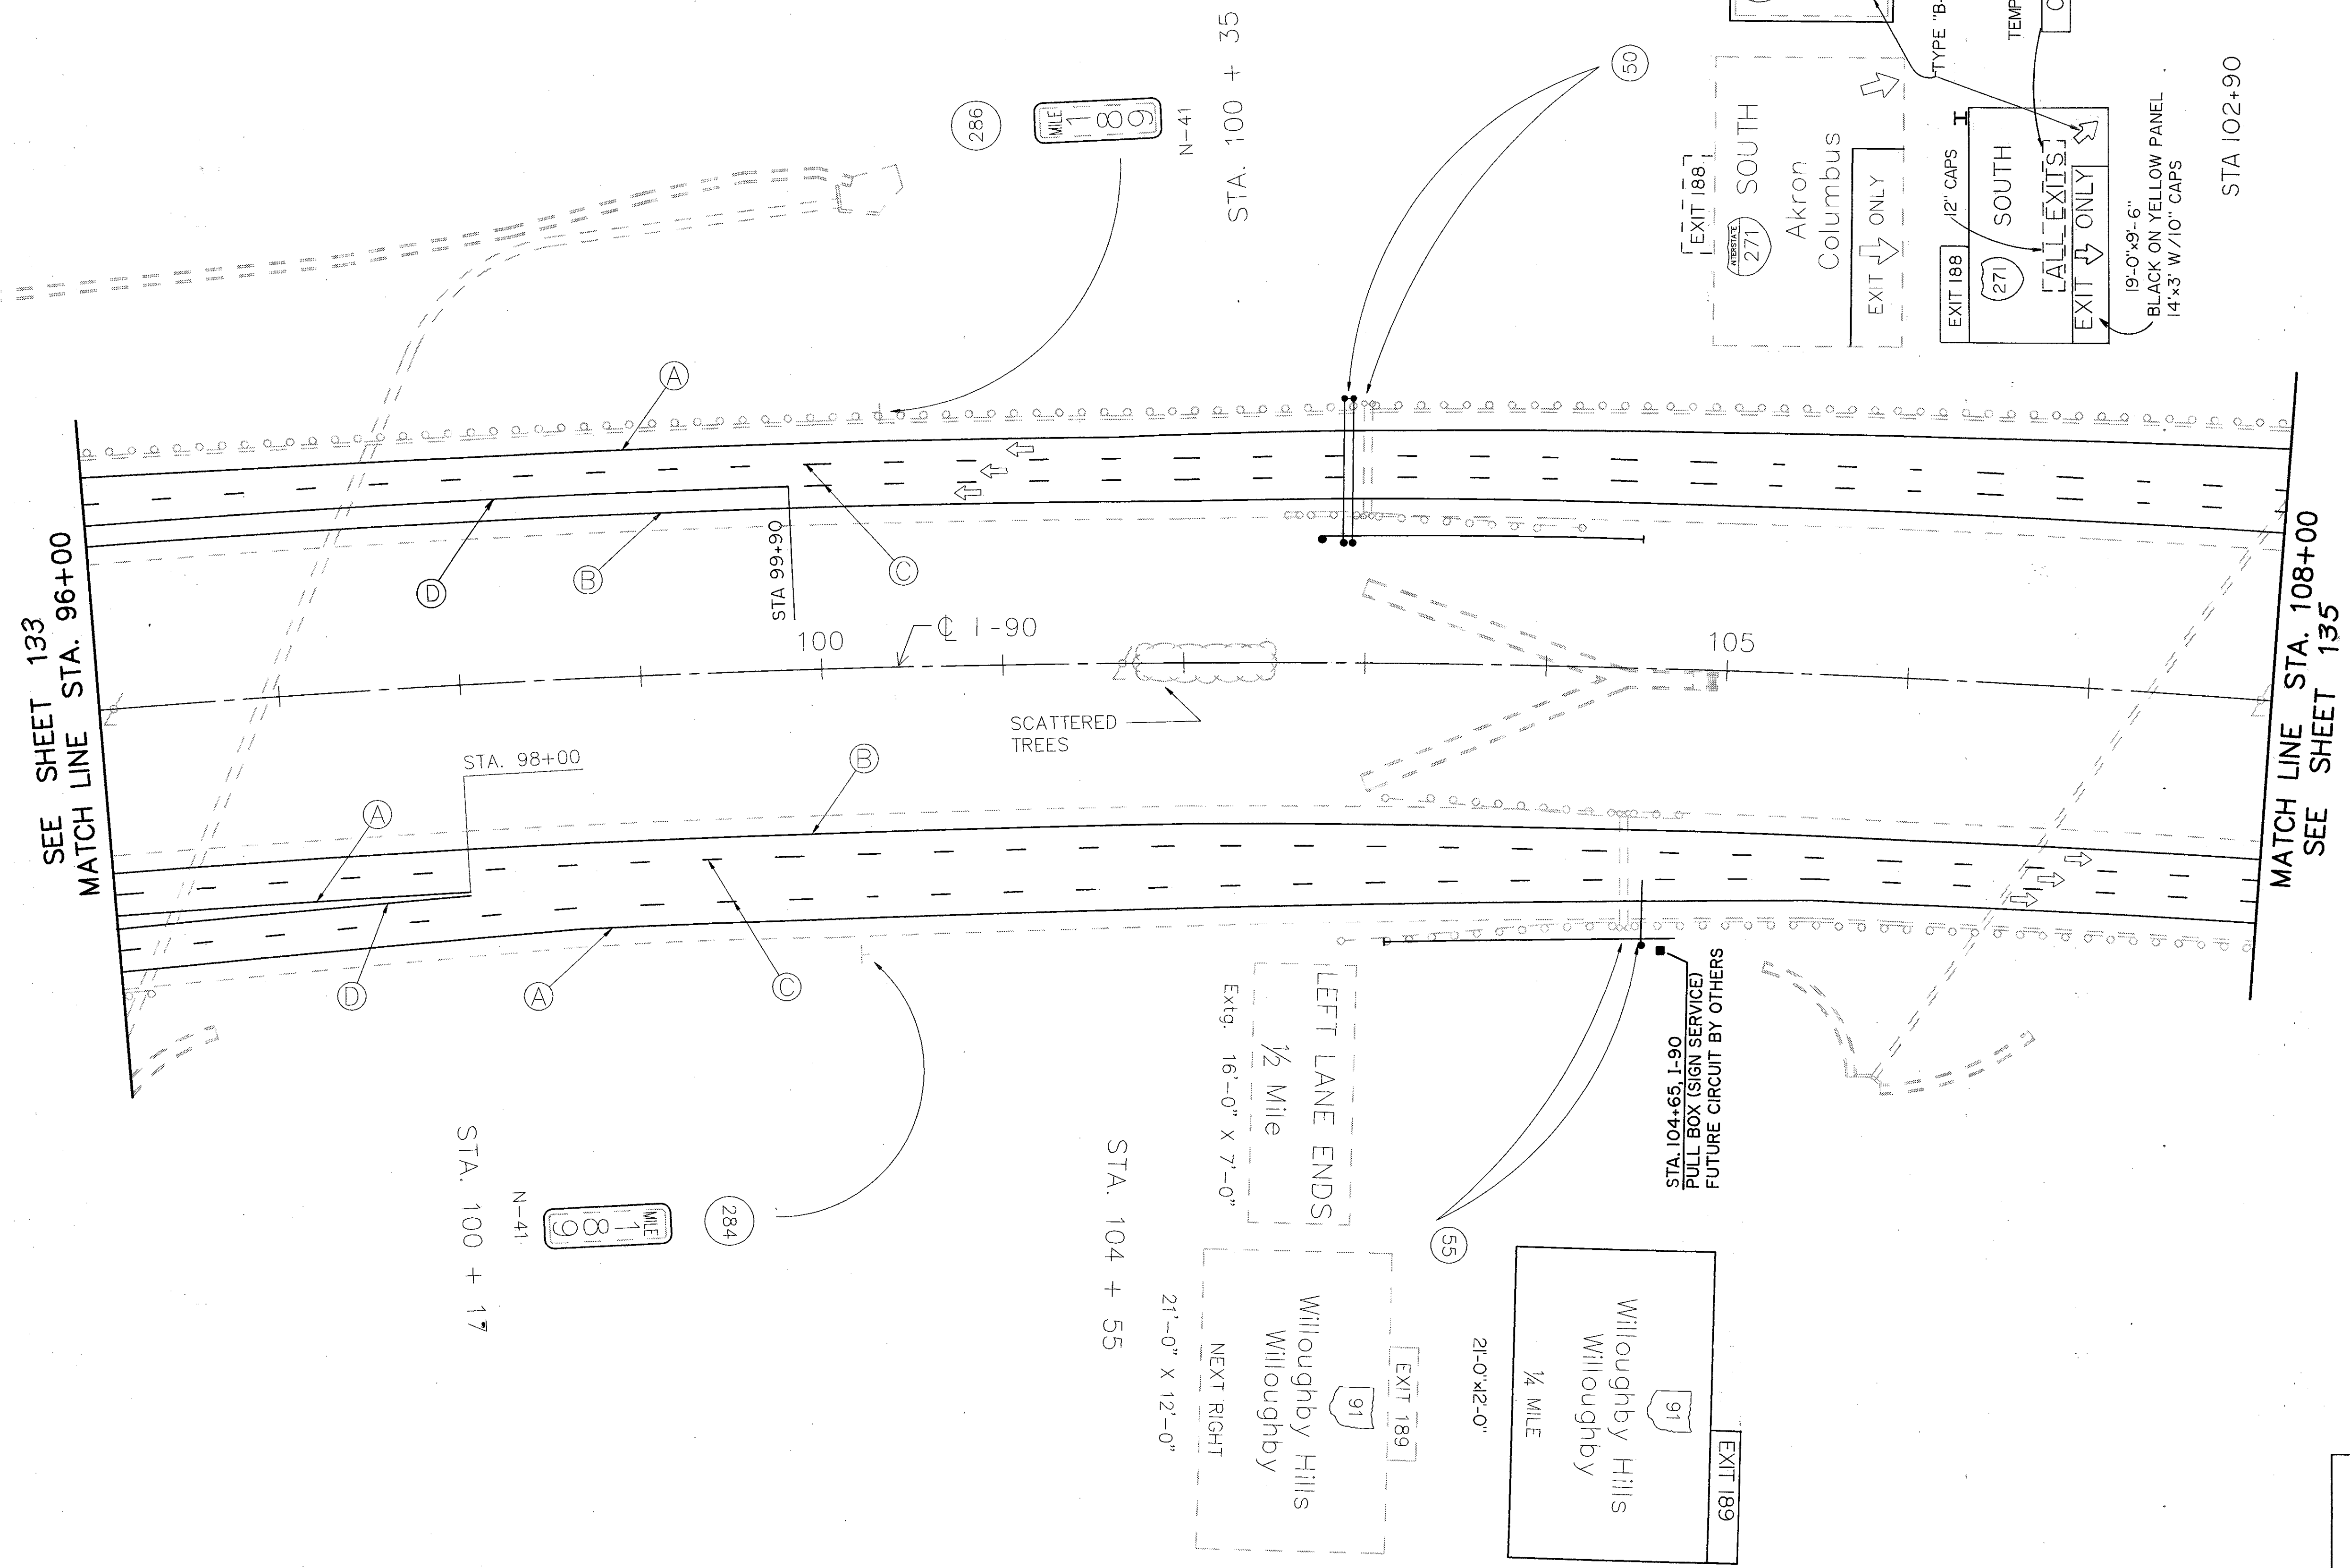
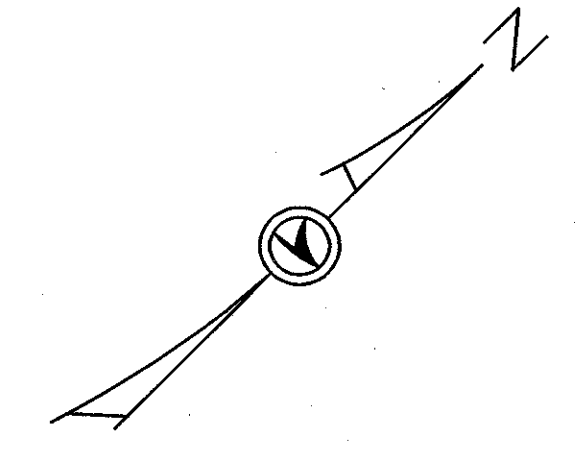


TRAFFIC CONTROL

LAKE COUNTY	OHIO	134 185
LAK-90/271-1.88/0.00	FHWA REGION 5	
	FEDERAL PROJECT	

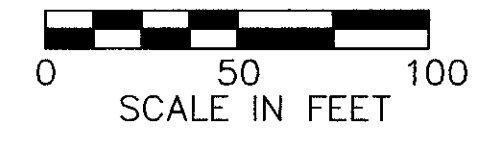

ACAD FILE : TC_108.DWG

FOR LEGEND, SEE SHEET NO. 124