



TRAFFIC CONTROL

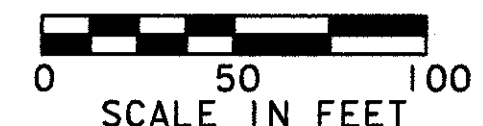

LAKE COUNTY LAK-90/271-1.88/0.00	OHIO FHWA REGION 5 FEDERAL PROJECT	136 185
-------------------------------------	------------------------------------------	------------

PLOTTED BY: BANASZAK
 PLOTTED FROM: c:\dgn\p1d5772\5772tdg.dgn
 FILENAME: dgn
 PLOT SUBMITTED: 25-SEP-1992 12:51

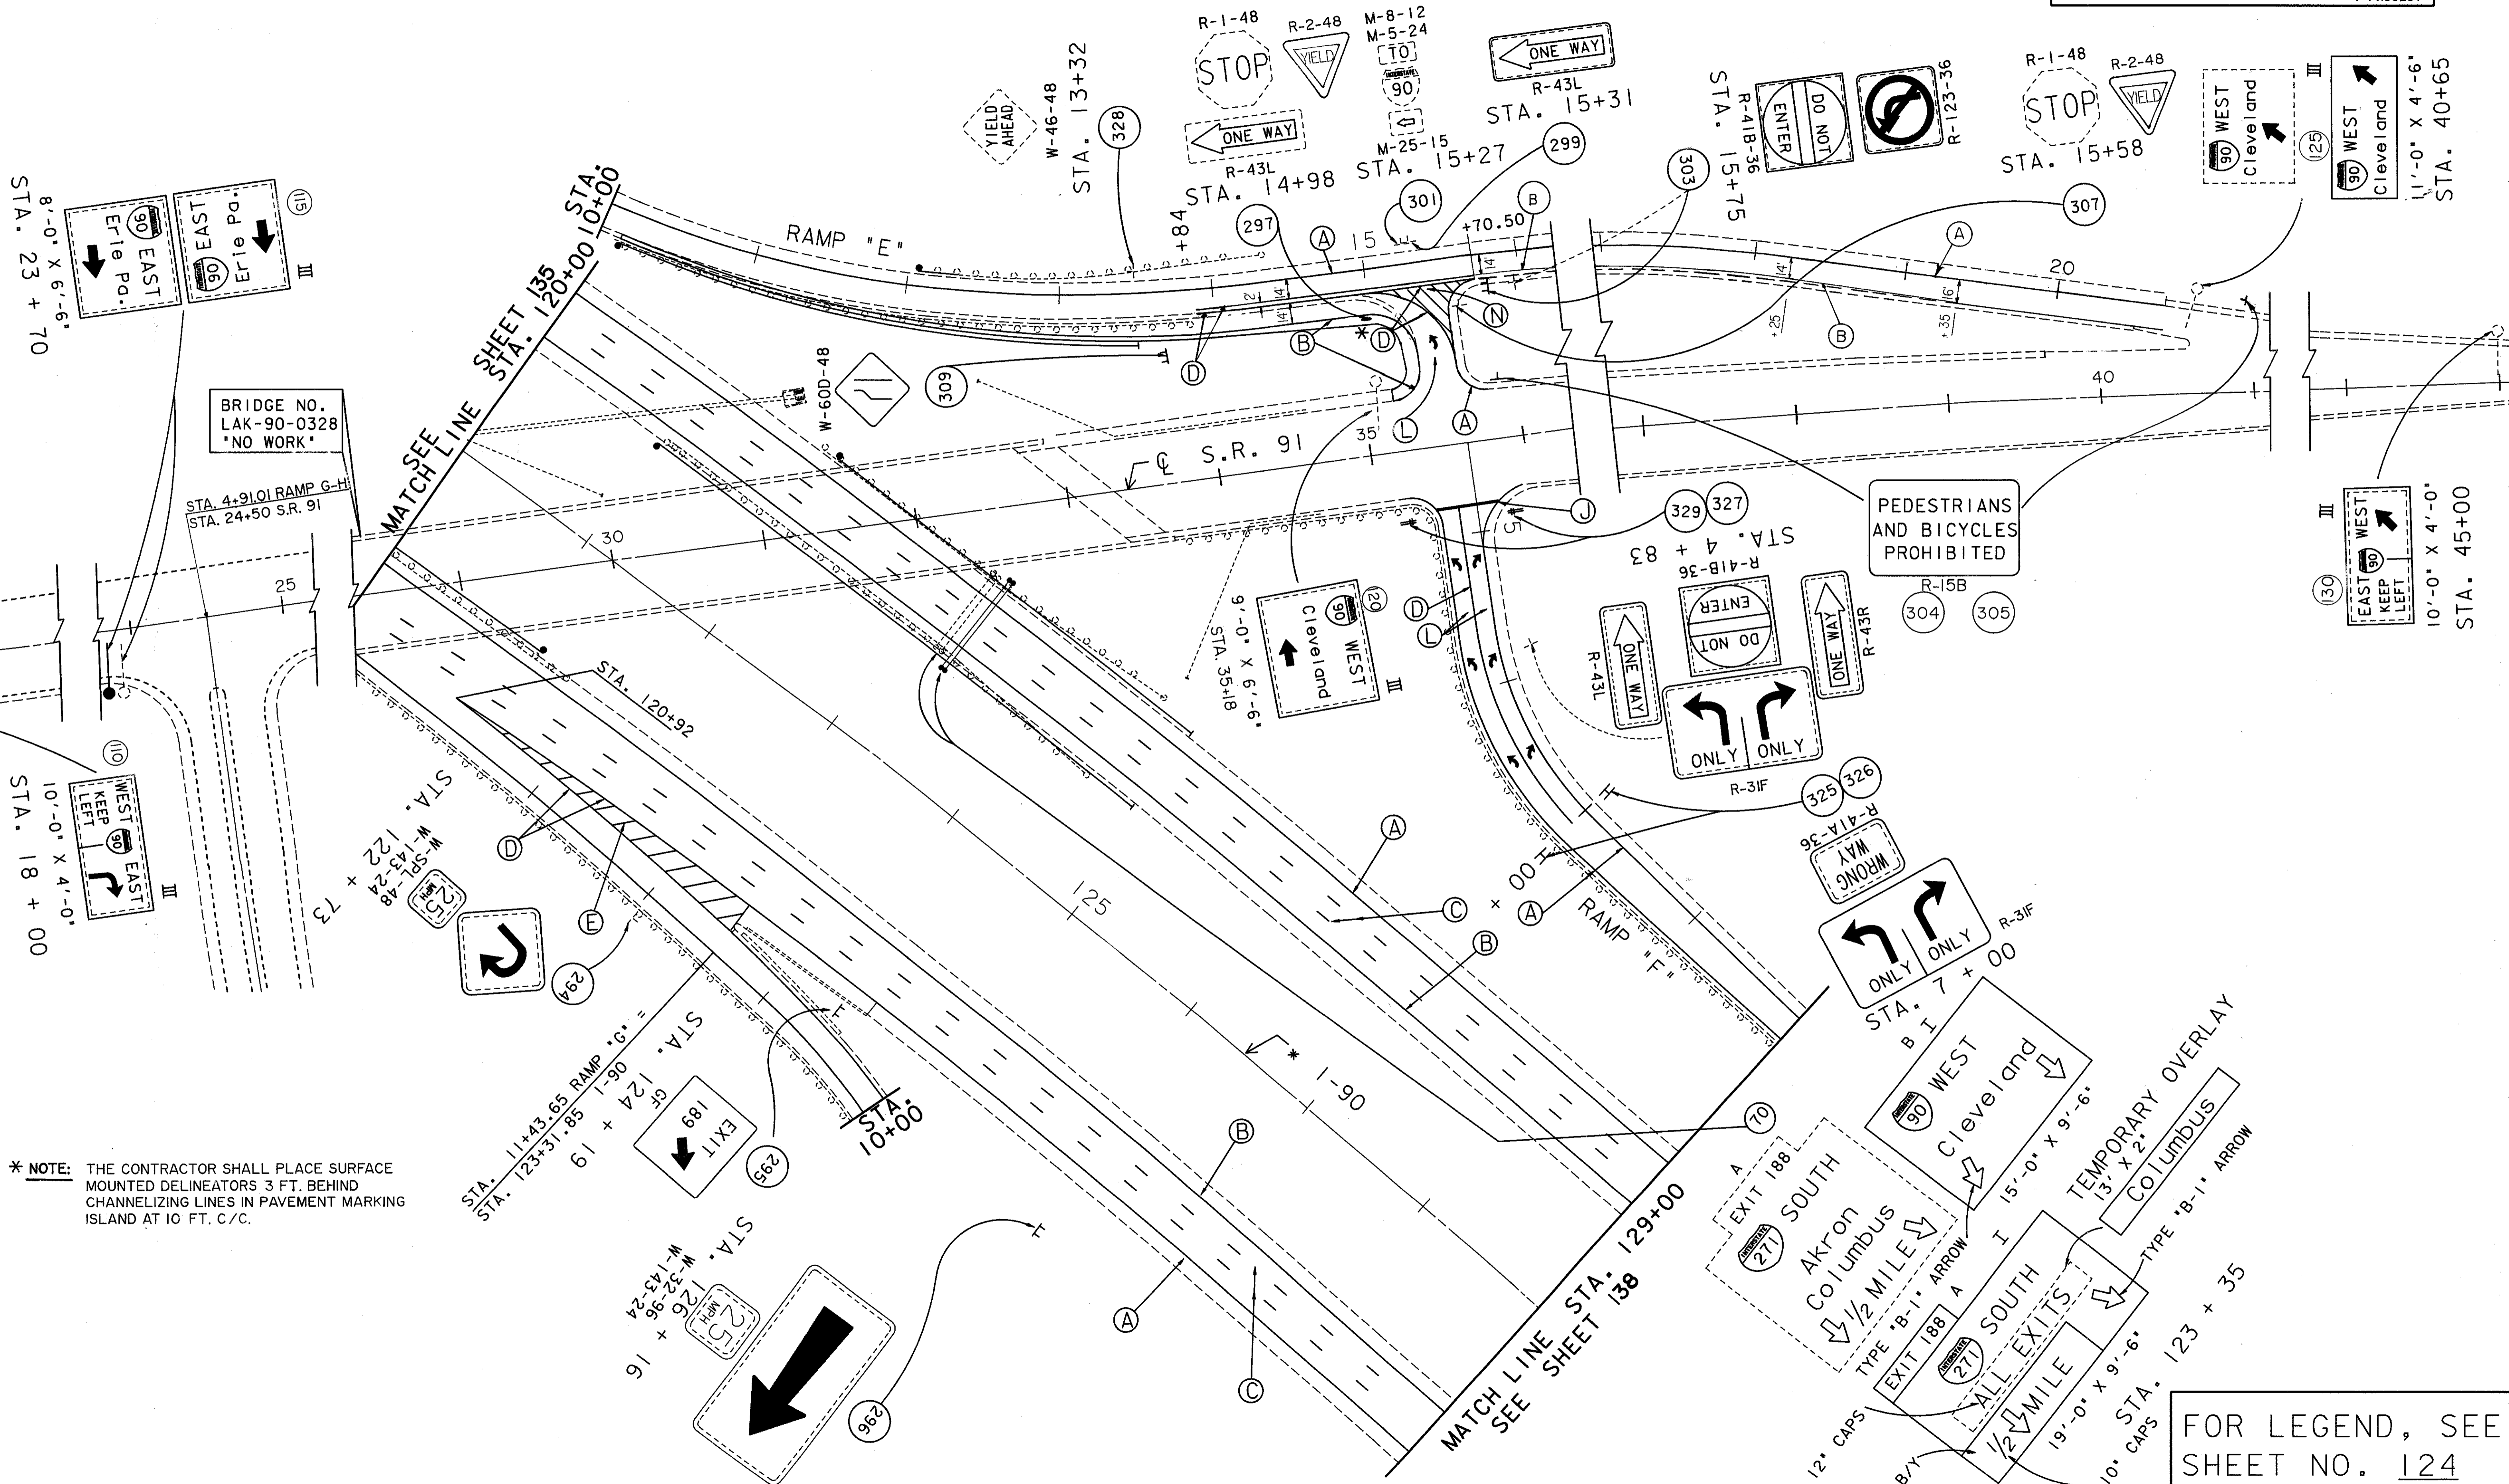

* NOTE: THE CONTRACTOR SHALL PLACE SURFACE MOUNTED DELINEATORS 3 FT. BEHIND CHANNELIZING LINES IN PAVEMENT MARKING ISLAND AT 10 FT. C/C.

FOR LEGEND, SEE SHEET NO. 124