
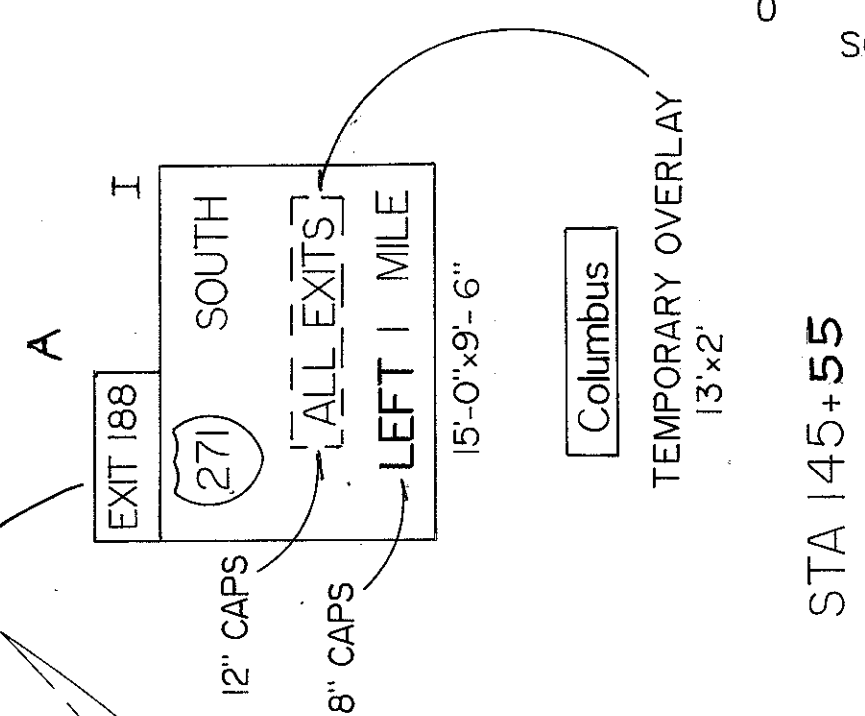
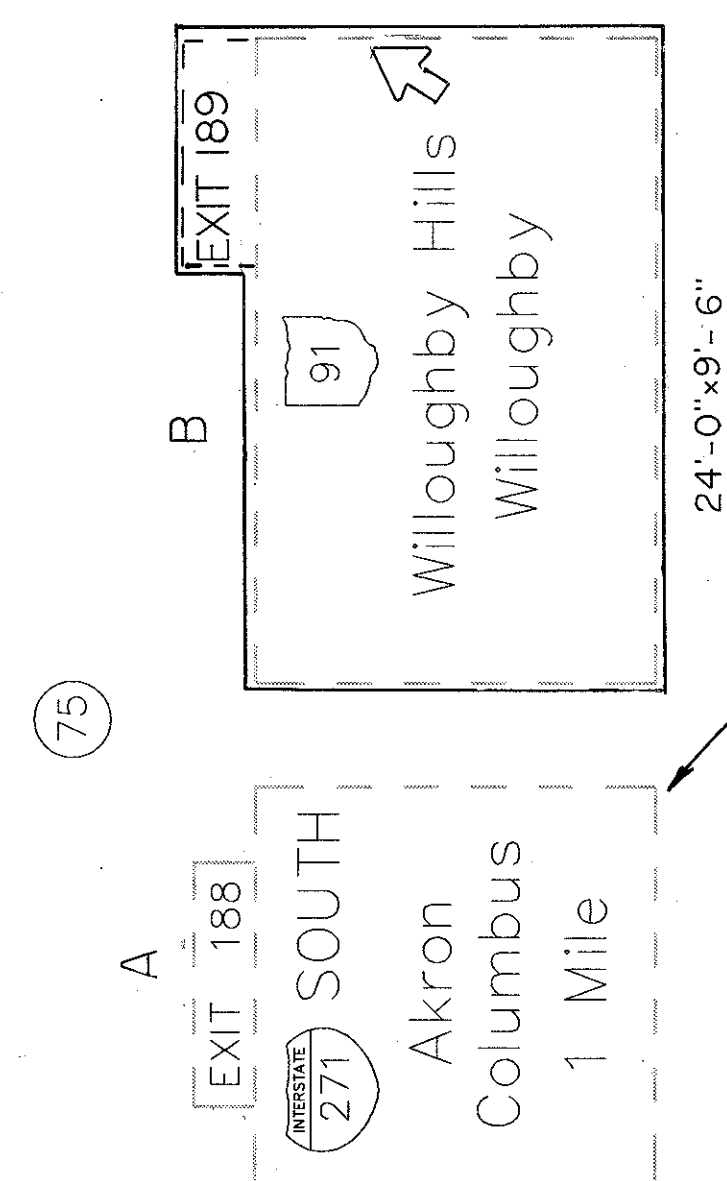
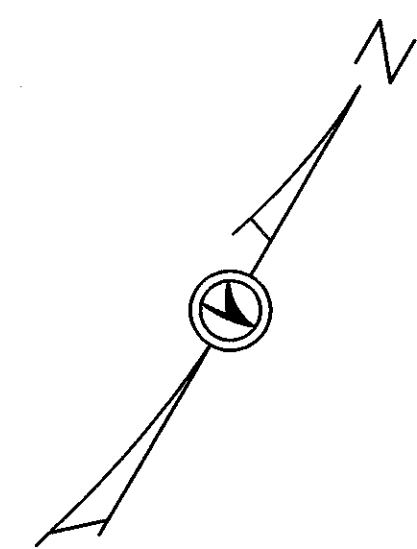


TRAFFIC CONTROL

LAKE COUNTY
LAK-90/271-1.88/0.00





OHIO
FHWA
REGION 5
FEDERAL
PROJECT

139
185

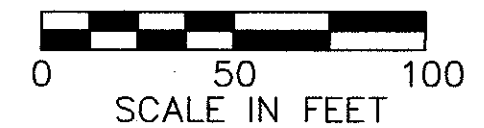

Columbus
TEMPORARY OVERLAY
13'x2'

STA 145+55

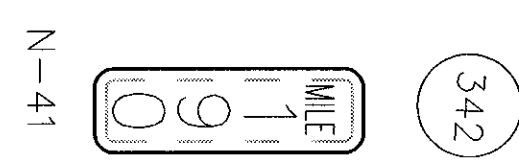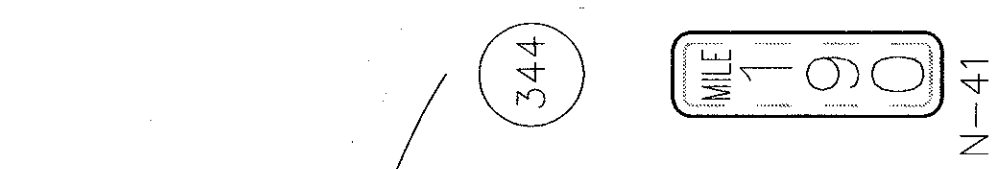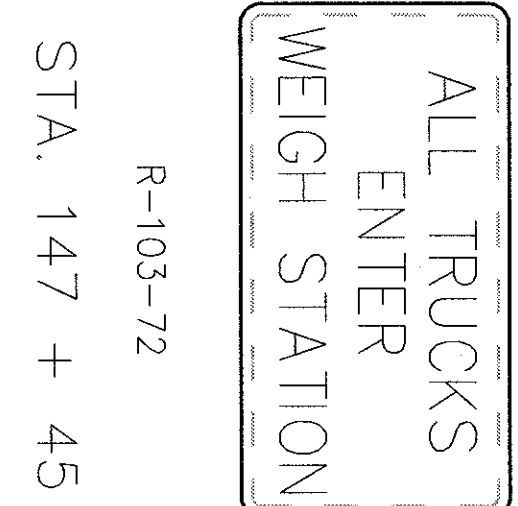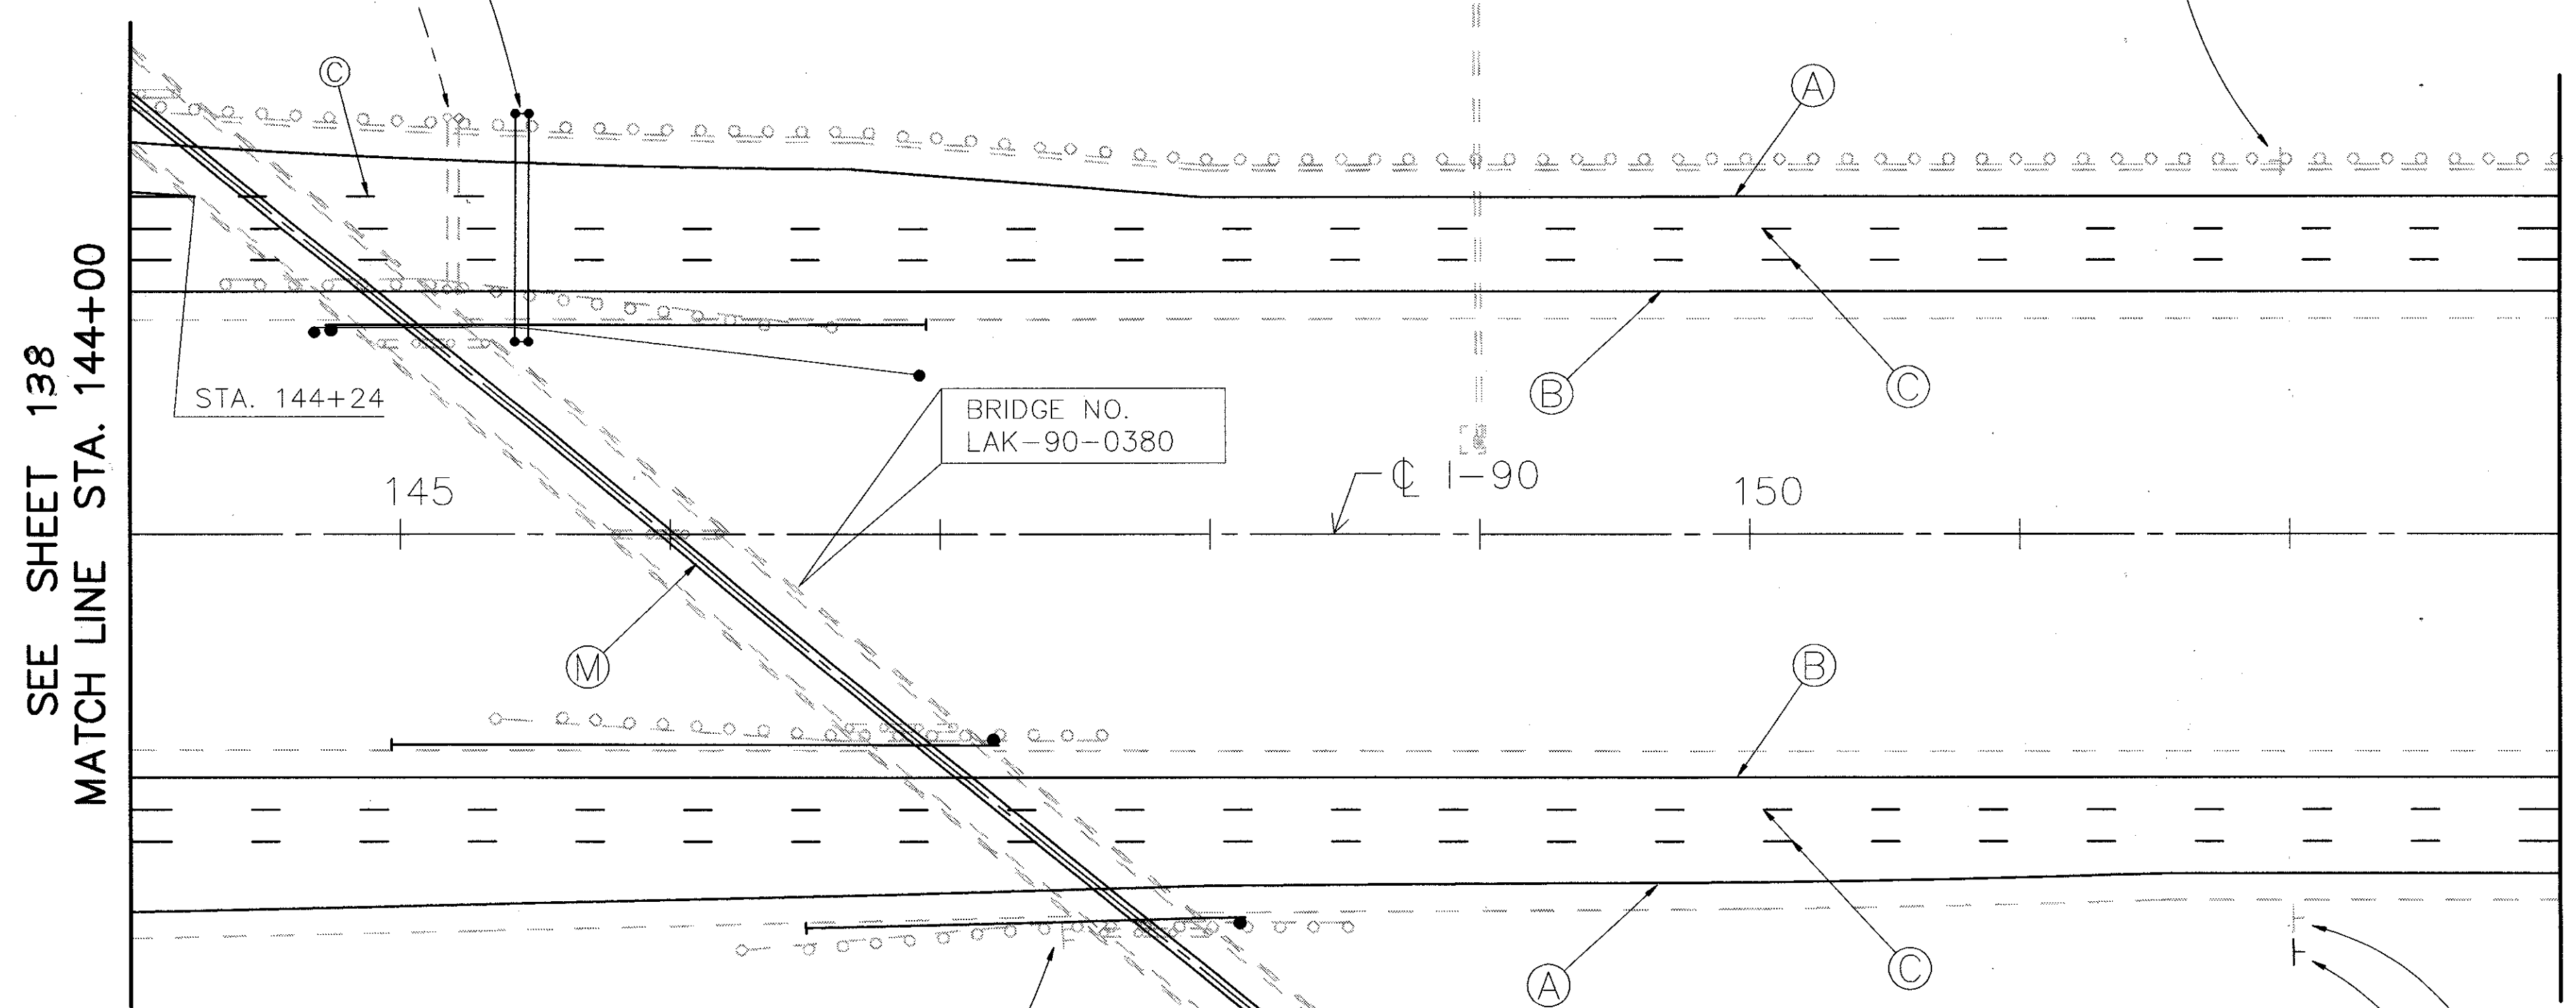

FOR LEGEND, SEE SHEET NO. 124.