
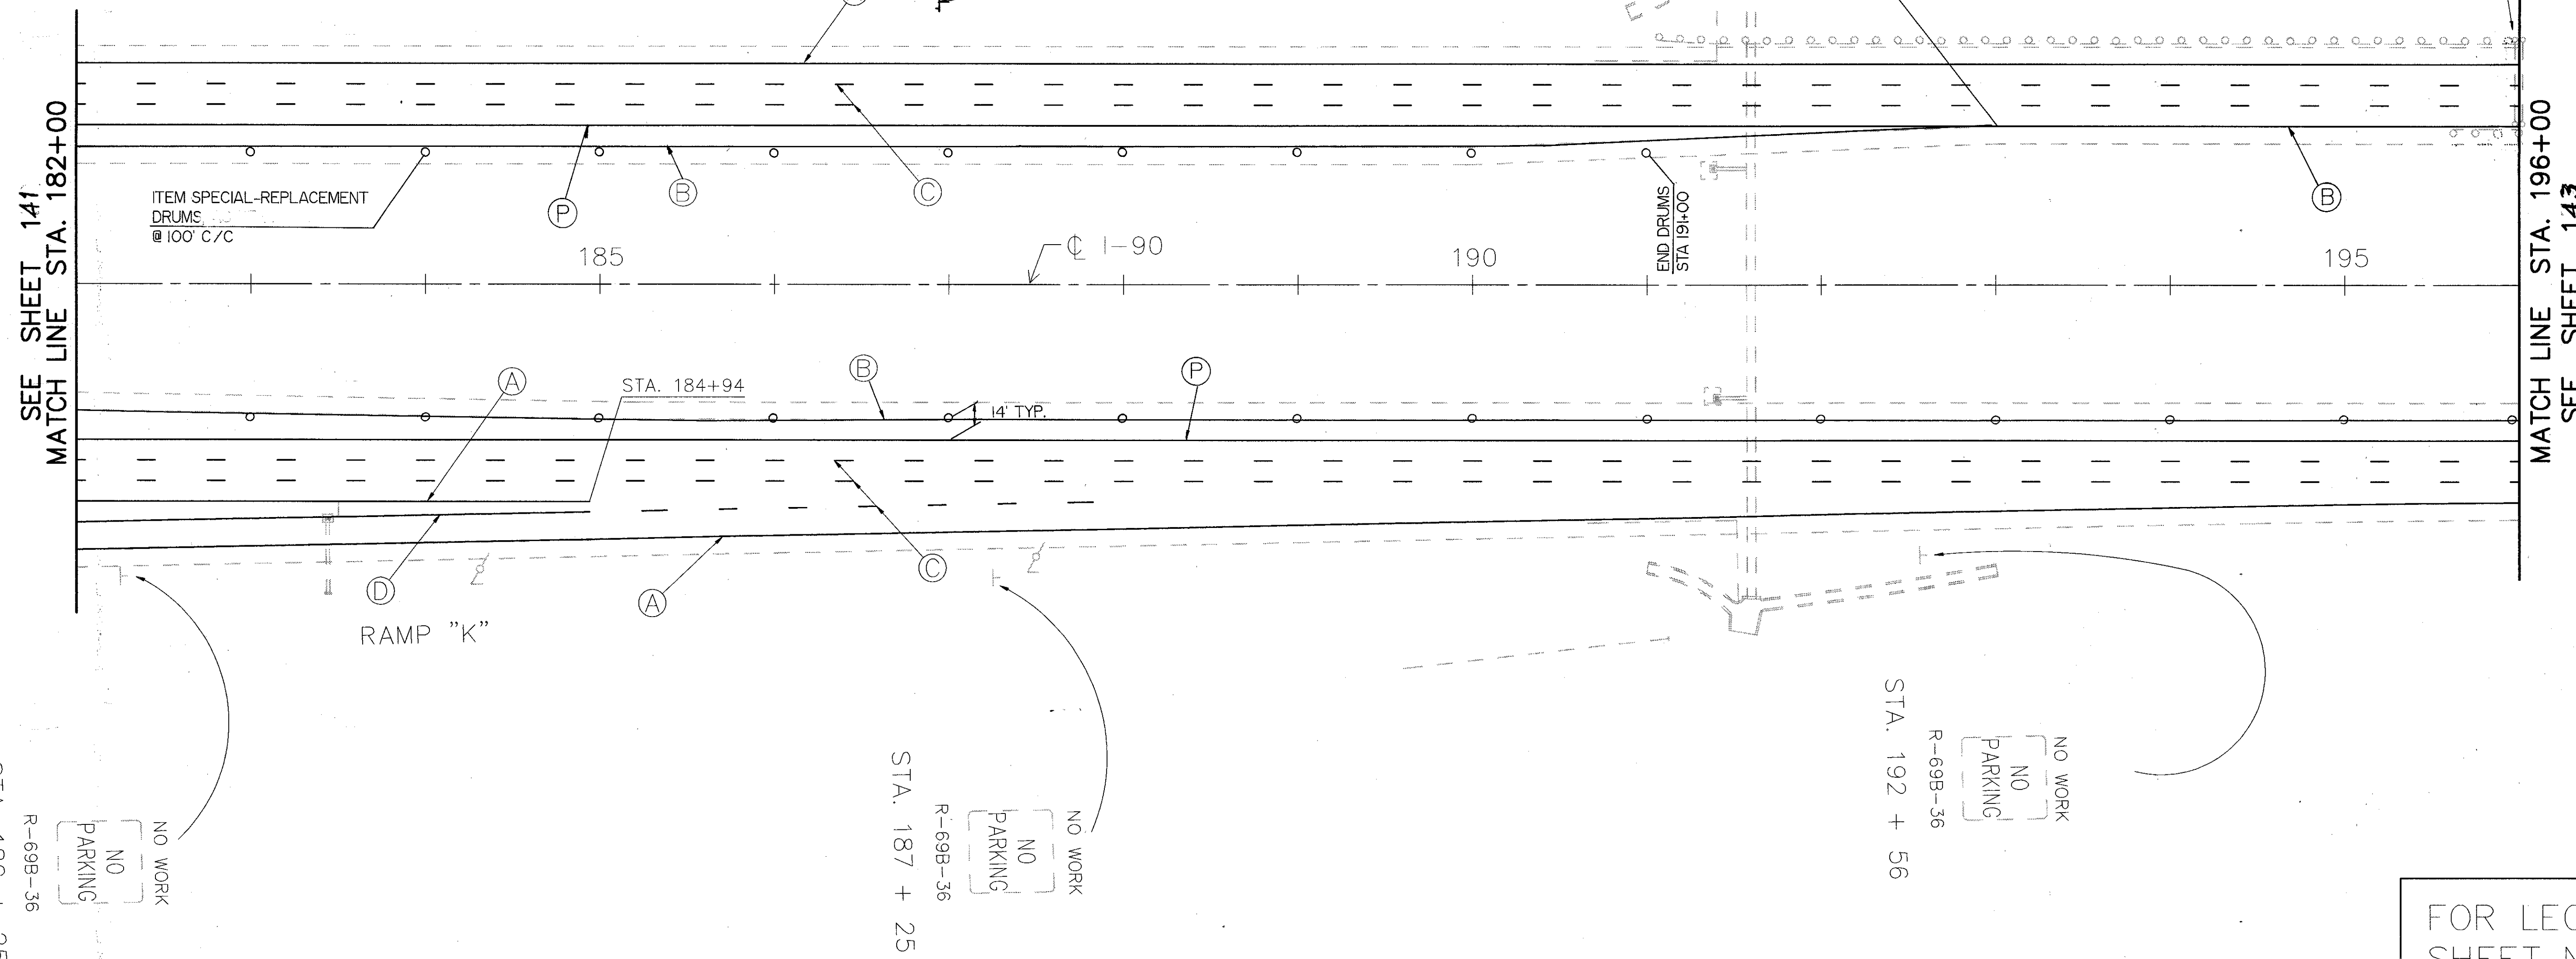
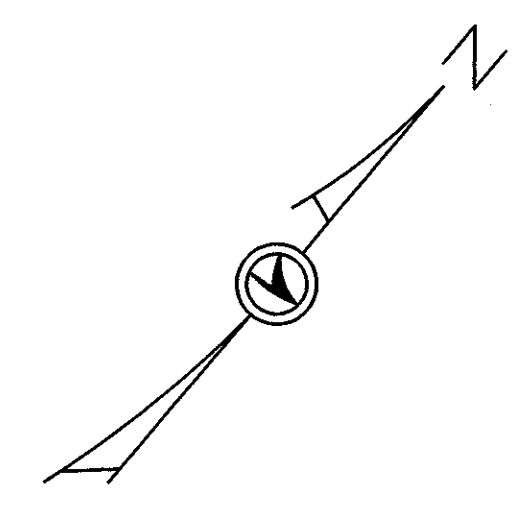


TRAFFIC CONTROL

LAKE COUNTY
LAK-90/271-1.88/0.00

OHIO	142
FHWA REGION 5	185
FEDERAL PROJECT	

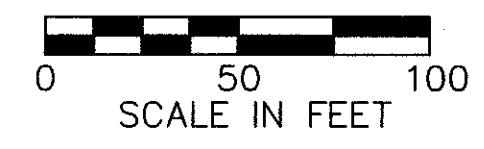

FOR LEGEND, SEE SHEET NO. 124

ACAD FILE : TC_196.DWG